

SEC. 11 TN.4S RG.8E

SEE MAP 200-24_4

200-75
1/3

THE OASIS AT
MAGIC RANCH
UNIT 1

CAB. D - SLD. 052

AREA CODE
0000

SPECIAL DISTRICTS
00000
00000



THIS MAP IS FOR TAX PURPOSES ONLY.
THIS OFFICE WILL NOT ASSUME LIABILITY FOR
REPRESENTATION, MEASUREMENTS OR ACREAGE.

THE ORIGINAL PLAT OF THIS SUBDIVISION IS
ON FILE WITH THE PINAL COUNTY RECORDERS
OFFICE, FOR COMPLETE INFORMATION OF PLAT
AND CC&R's CALL (520) 868-7100.

SEE MAP 200-24_4

SEE MAP 200-75_2

VICINITY MAP

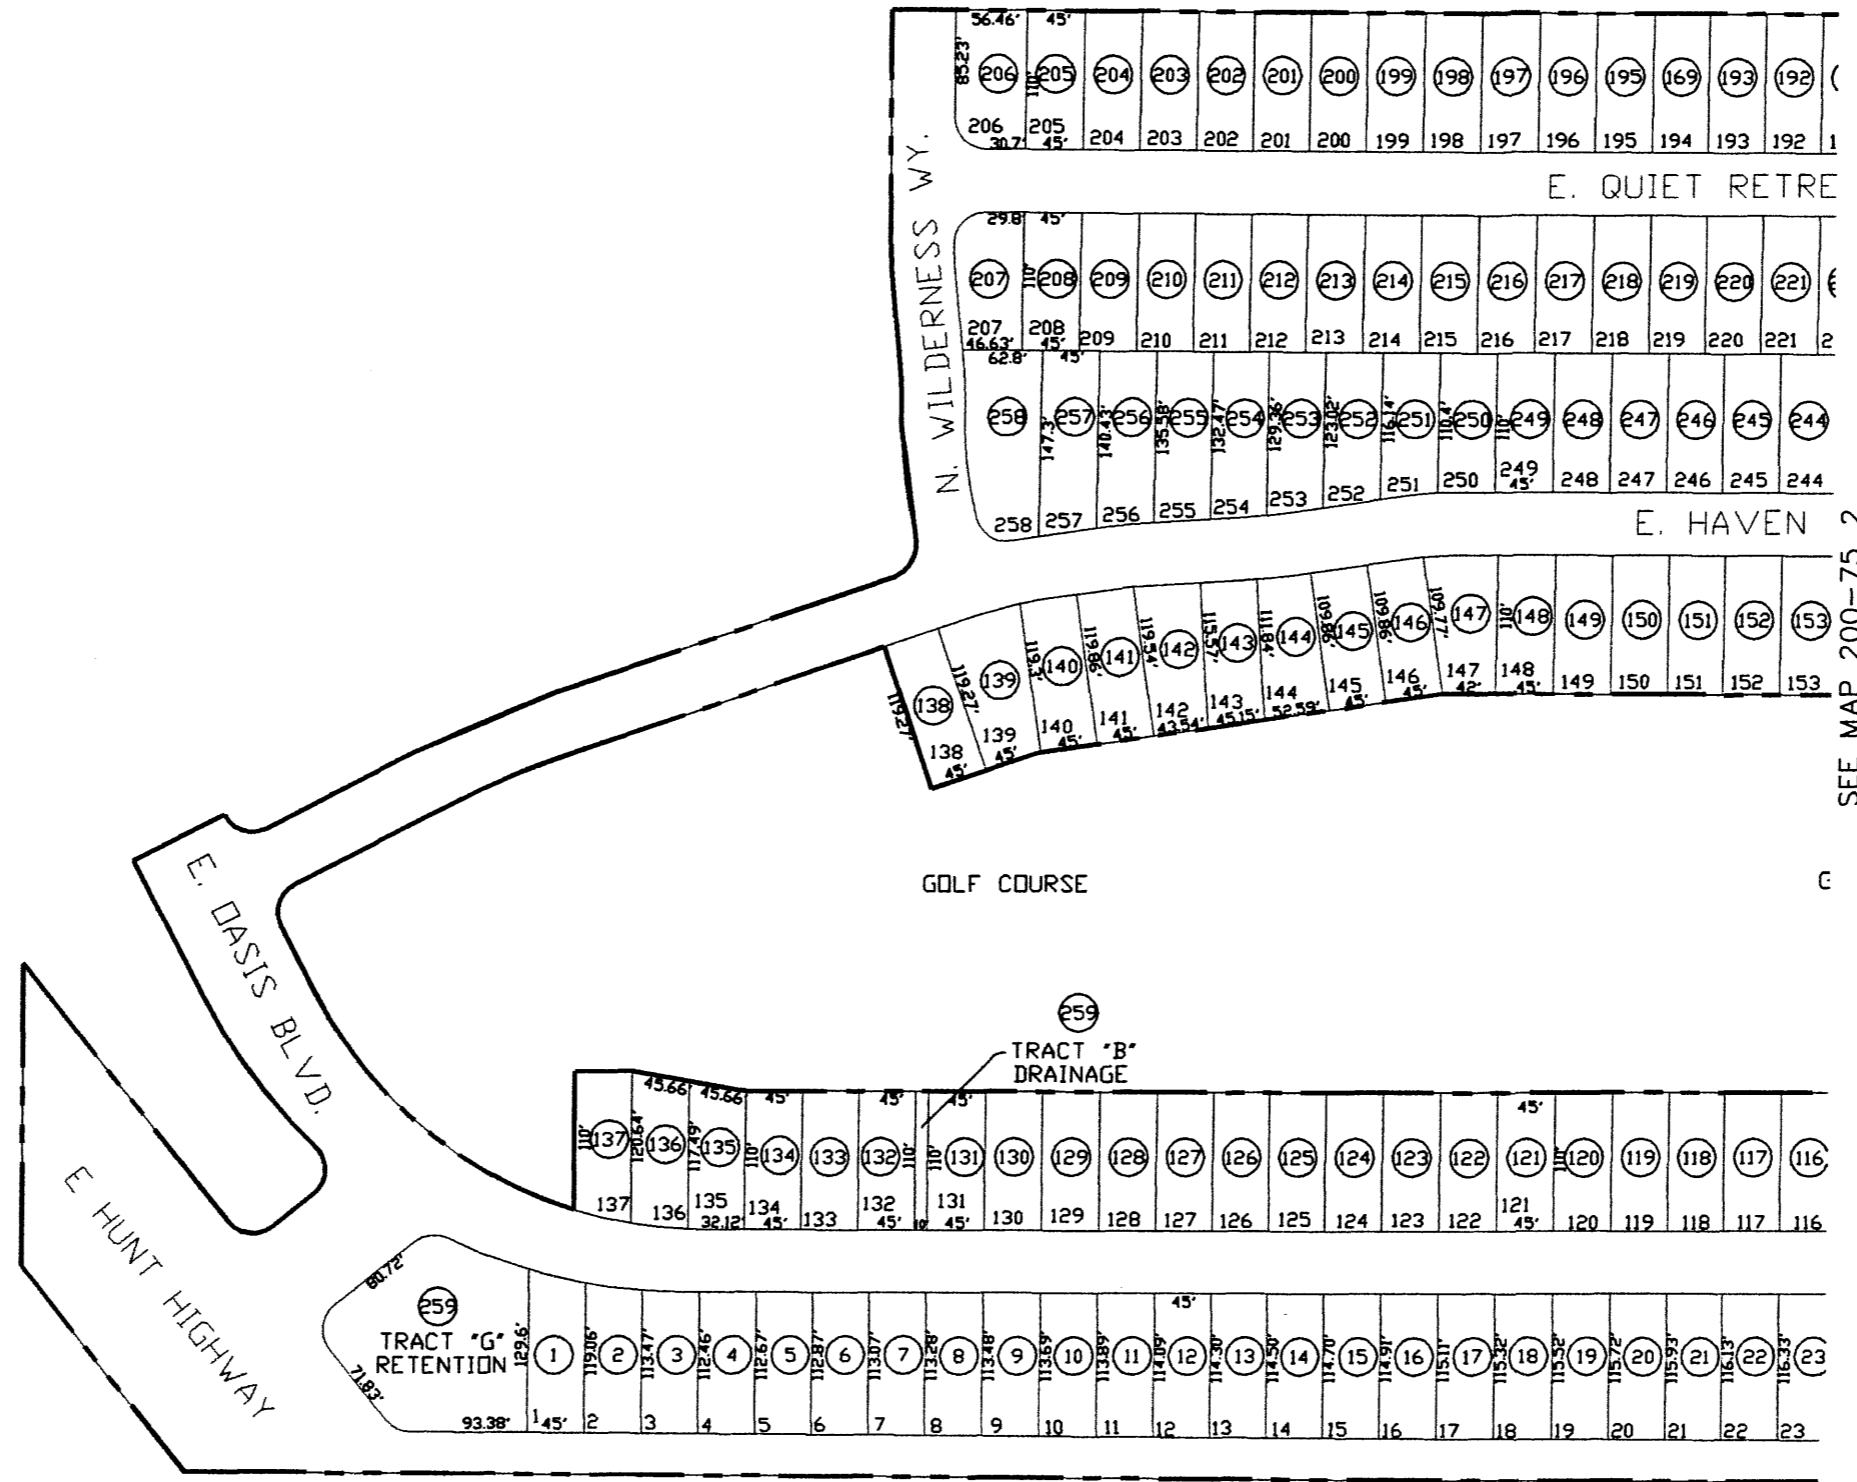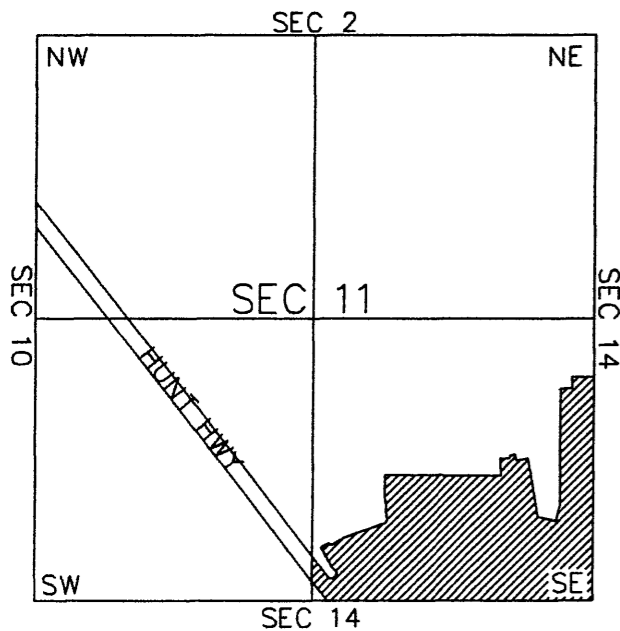

SEE MAP 200-28



SCALE: 1" = 150'

06-03-2002

GIS CONVERSION

PINAL COUNTY ASSESSORS MAP