


N 1/4 COR
OF SEC 24

SEE MAP 200-57

SEE MAP 200-53_1

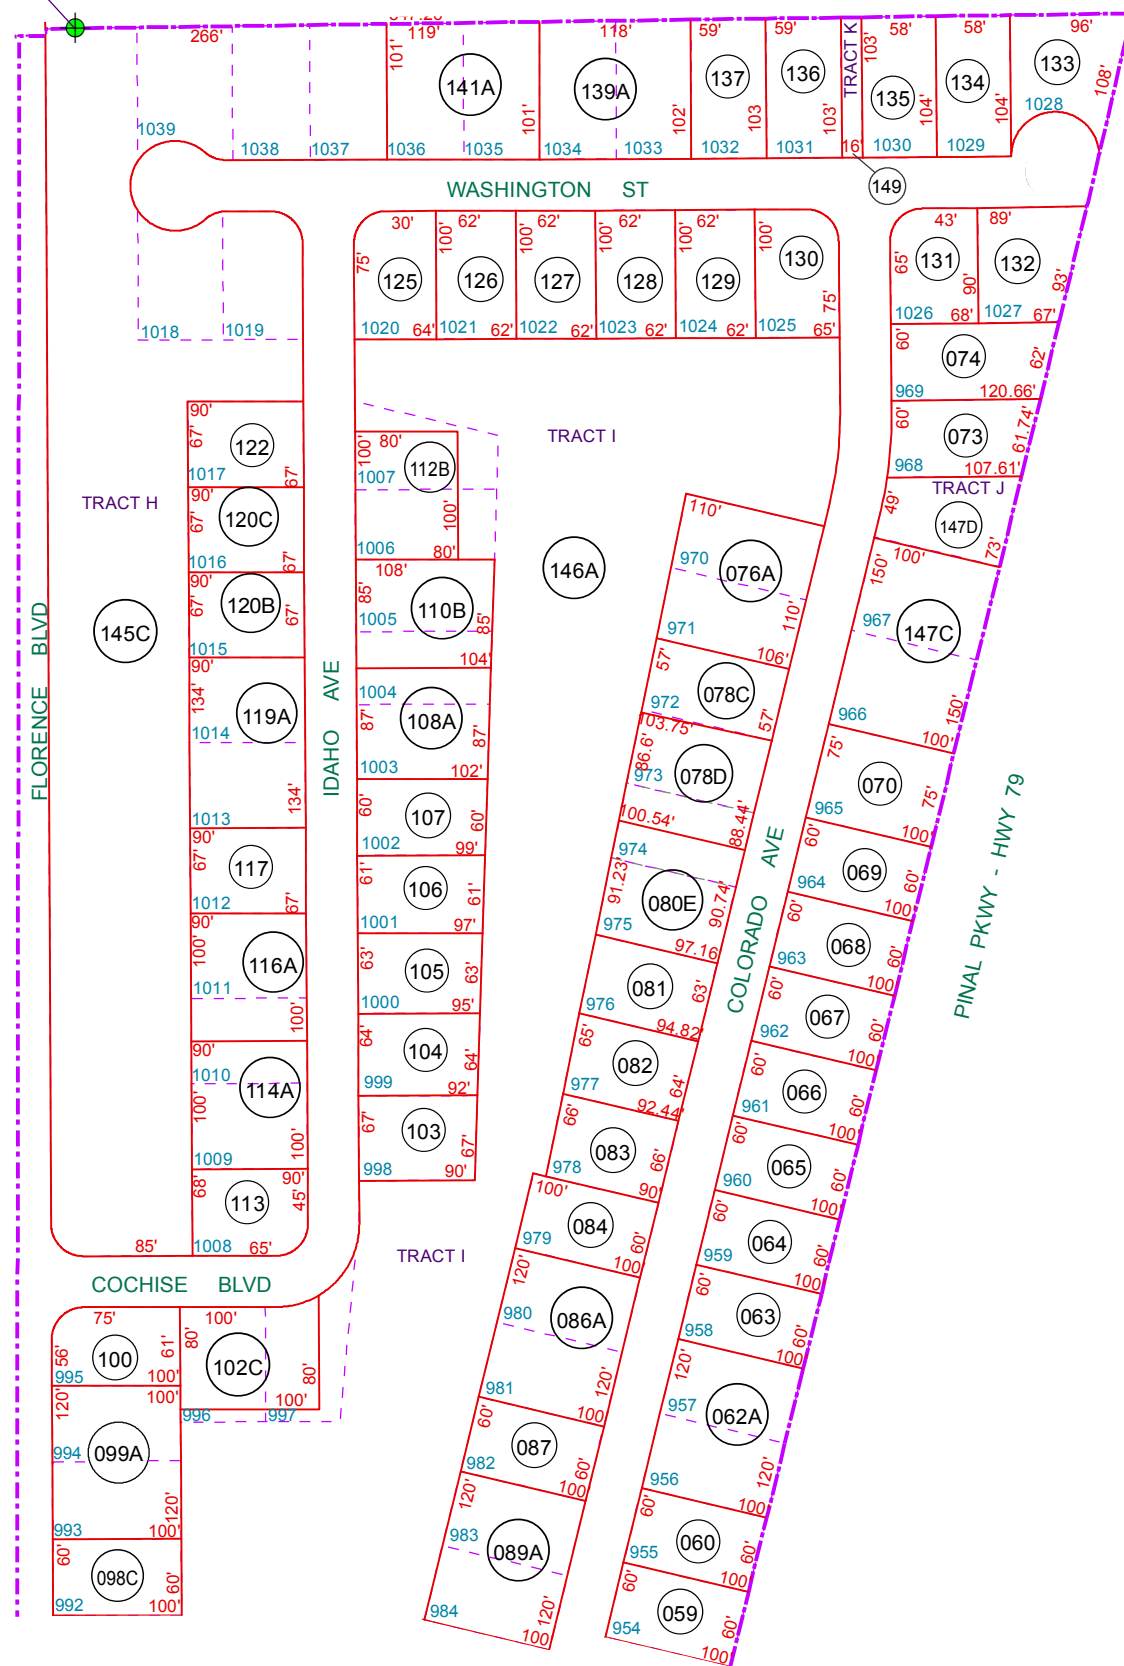

SEE MAP 200-61_2

SEE MAP 200-51_1



BOOK - MAP

200-61_1

NW NE SEC. 24 T.04S. R.09E.

FLORENCE GARDENS UNIT E: BOOK 19 - PAGE 56

LOCATION MAPS
R.E.

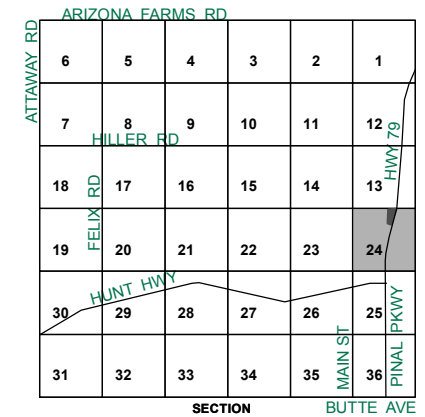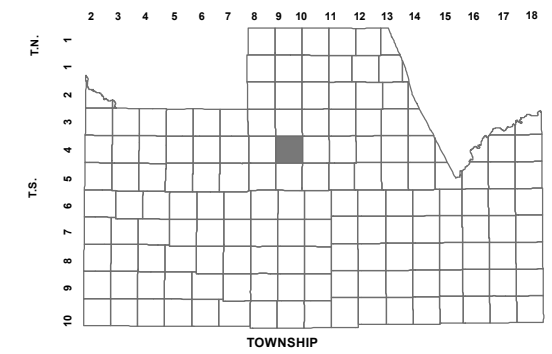

Revised: 02/21/2017

By: **KG**



PINAL COUNTY
wide open opportunity

Pinal County Assessor

THIS MAP DOES NOT REPRESENT A SURVEY. NO LIABILITY IS ASSUMED FOR THE ACCURACY OF THE DATA DELINEATED HEREIN, EITHER EXPRESSED OR IMPLIED BY PINAL COUNTY OR ITS EMPLOYEES. THIS MAP IS COMPILED FROM OFFICIAL RECORDS, INCLUDING PLATS, SURVEYS, RECORDED DEEDS AND CONTRACTS, AND ONLY CONTAINS INFORMATION REQUIRED FOR THE PINAL COUNTY ASSESSOR'S OFFICE PURPOSES.