


SEE MAP 200-72

SEE MAP 200-53_2

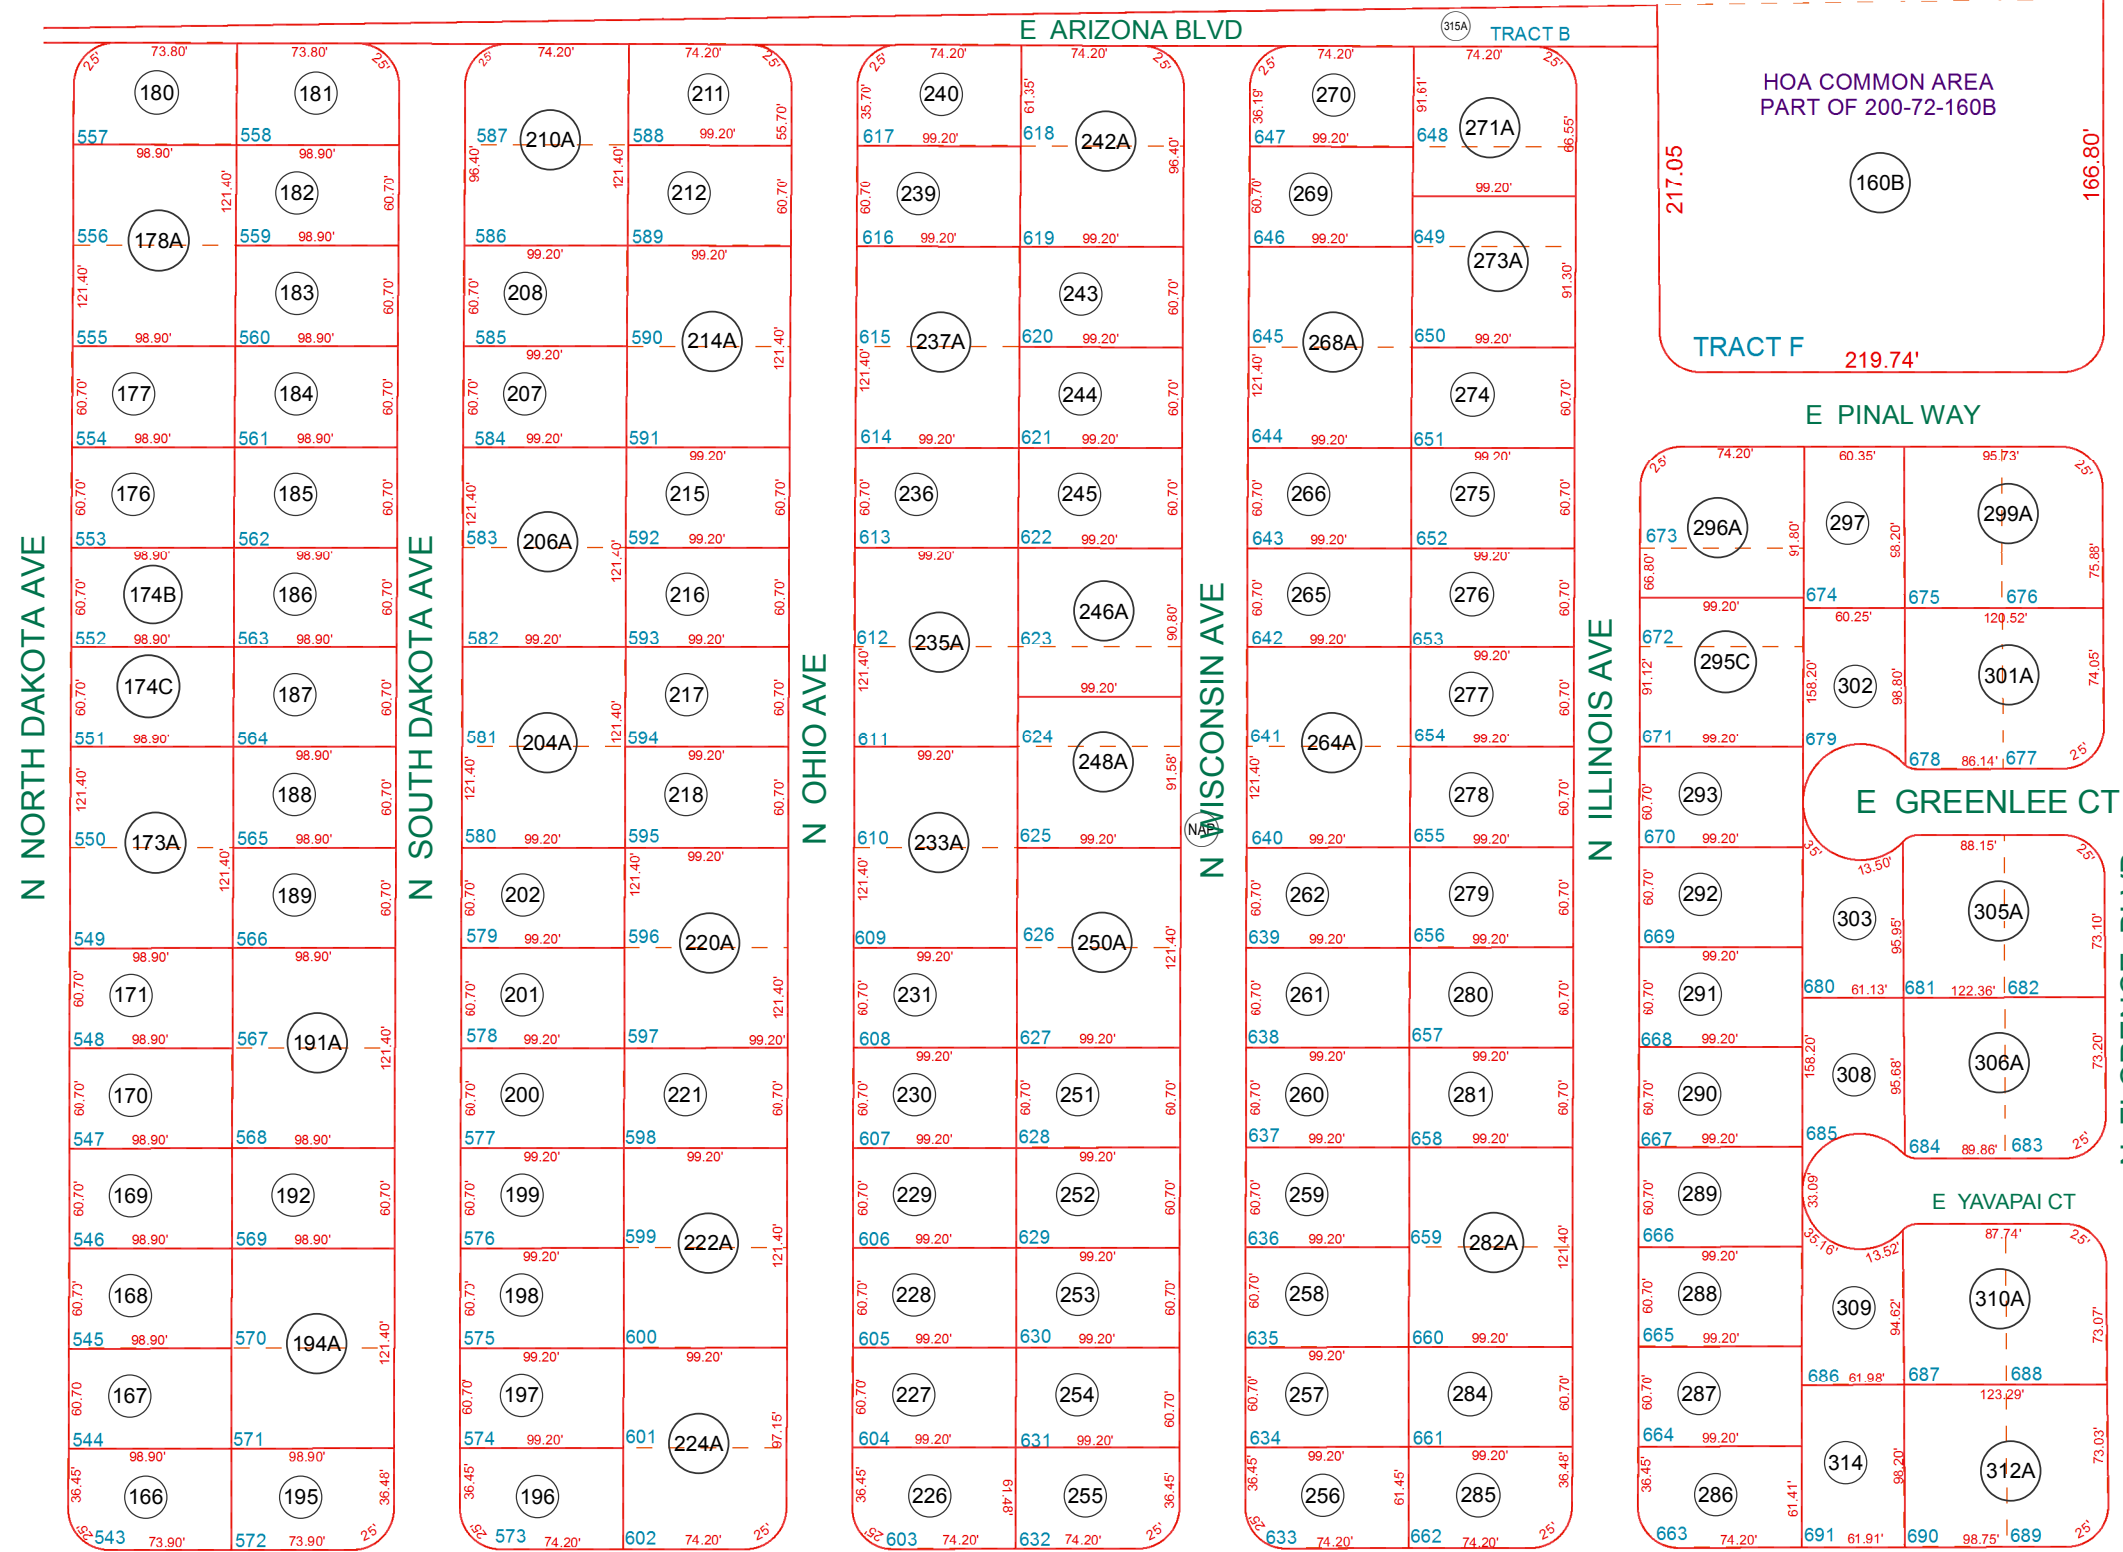

E COCHISE BLVD
SEE MAP 200-51_1

SEE MAP 200-61_1

BOOK - MAP




200-53_1

POR OF NW SEC. 24 T.04S. R.09E.

FLORENCE GARDENS UNIT B

BK 16 - PG 14
BK 16 - PG 49

LOCATION MAPS

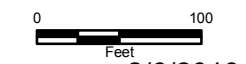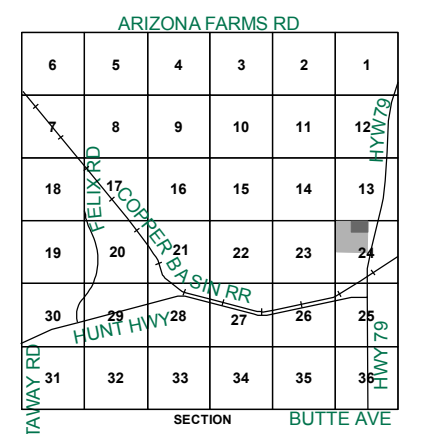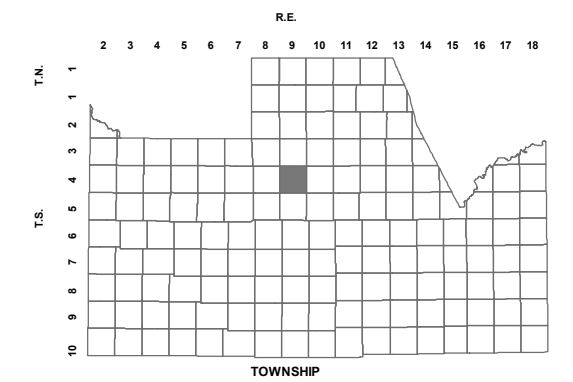

Revised: 2/6/2018

By: **TH**



PINAL COUNTY
WIDE OPEN OPPORTUNITY

Pinal County Assessor

THIS MAP DOES NOT REPRESENT A SURVEY. NO LIABILITY IS ASSUMED FOR THE ACCURACY OF THE DATA DELINEATED HEREIN, EITHER EXPRESSED OR IMPLIED BY PINAL COUNTY OR ITS EMPLOYEES. THIS MAP IS COMPILED FROM OFFICIAL RECORDS, INCLUDING PLATS, SURVEYS, RECORDED DEEDS AND CONTRACTS, AND ONLY CONTAINS INFORMATION REQUIRED FOR THE PINAL COUNTY ASSESSOR'S OFFICE PURPOSES.