

SEC. 35 TN.4S RG.9E

SEE MAP 200-40

200-42

AREA CODE
0000

SPECIAL DISTRICTS
12664
04154


FLORENCE TOWNSITE

BK. 1 - PG. 1

THIS MAP IS FOR TAX PURPOSES ONLY.

THIS OFFICE WILL NOT ASSUME LIABILITY FOR
REPRESENTATION, MEASUREMENTS OR ACREAGE.


THE ORIGINAL PLAT OF THIS SUBDIVISION IS
ON FILE WITH THE PINAL COUNTY RECORDERS
OFFICE, FOR COMPLETE INFORMATION OF PLAT
AND C&M'S CALL (520) 868-7100.

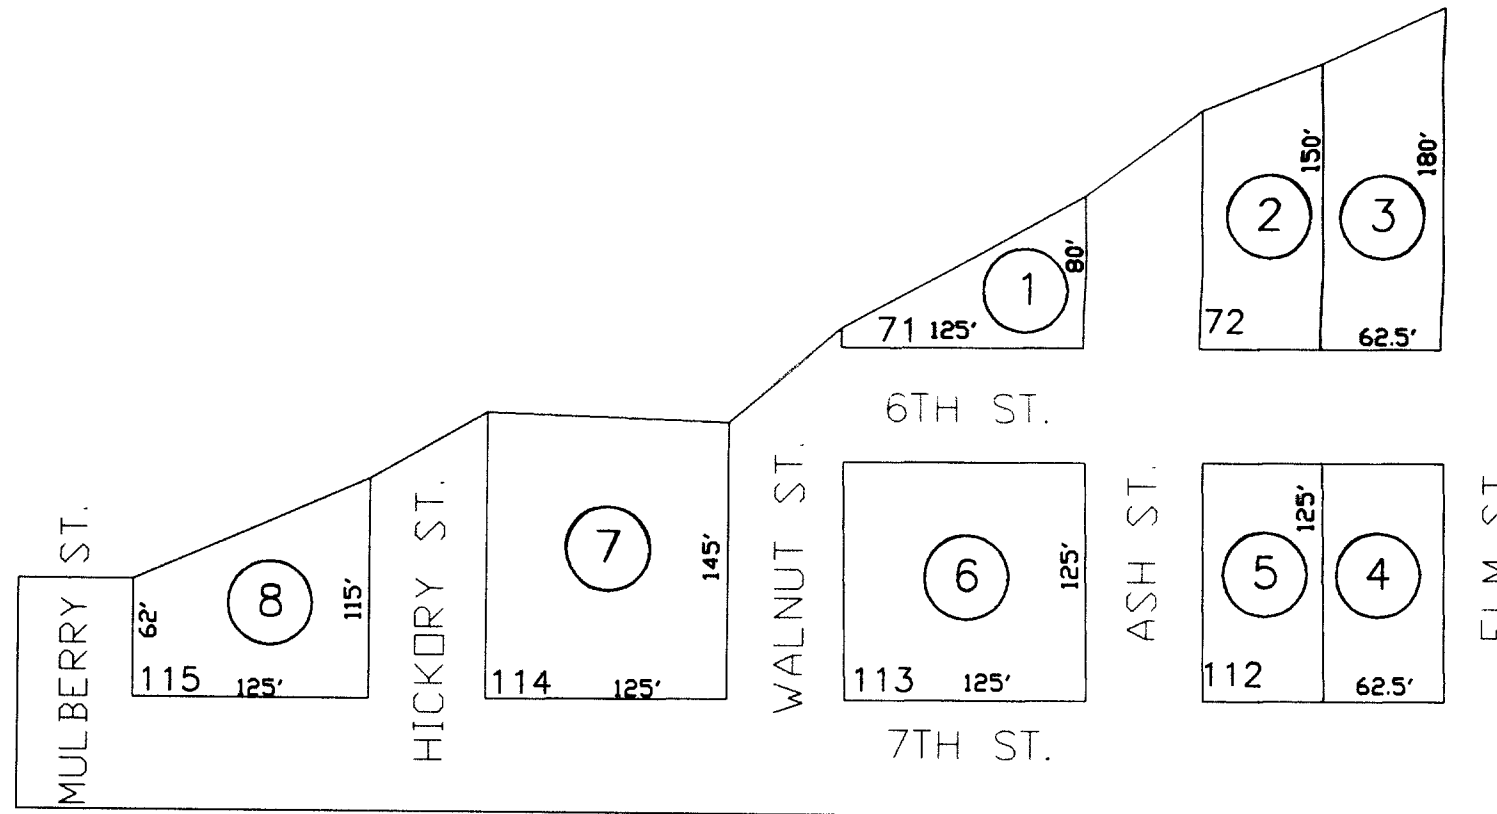

SEE MAP 200-41



VICINITY MAP

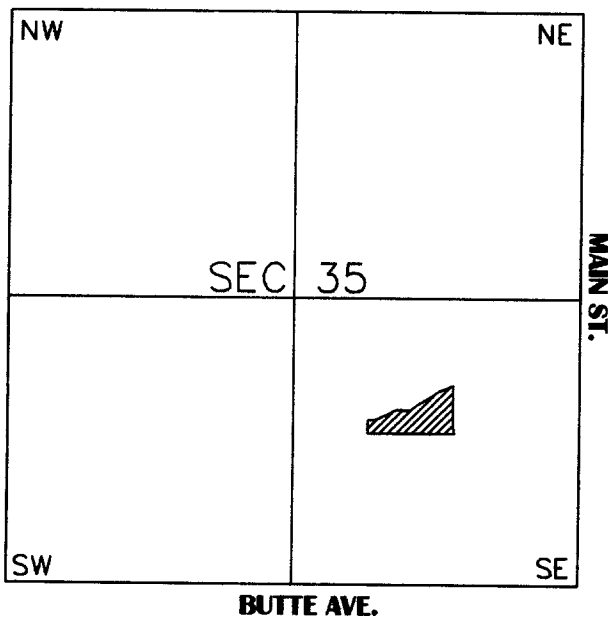

SEE MAP 200-43

PINAL COUNTY ASSESSORS MAP

GIS CONVERSION

SCALE: 1" = 100'

1-9-2001