
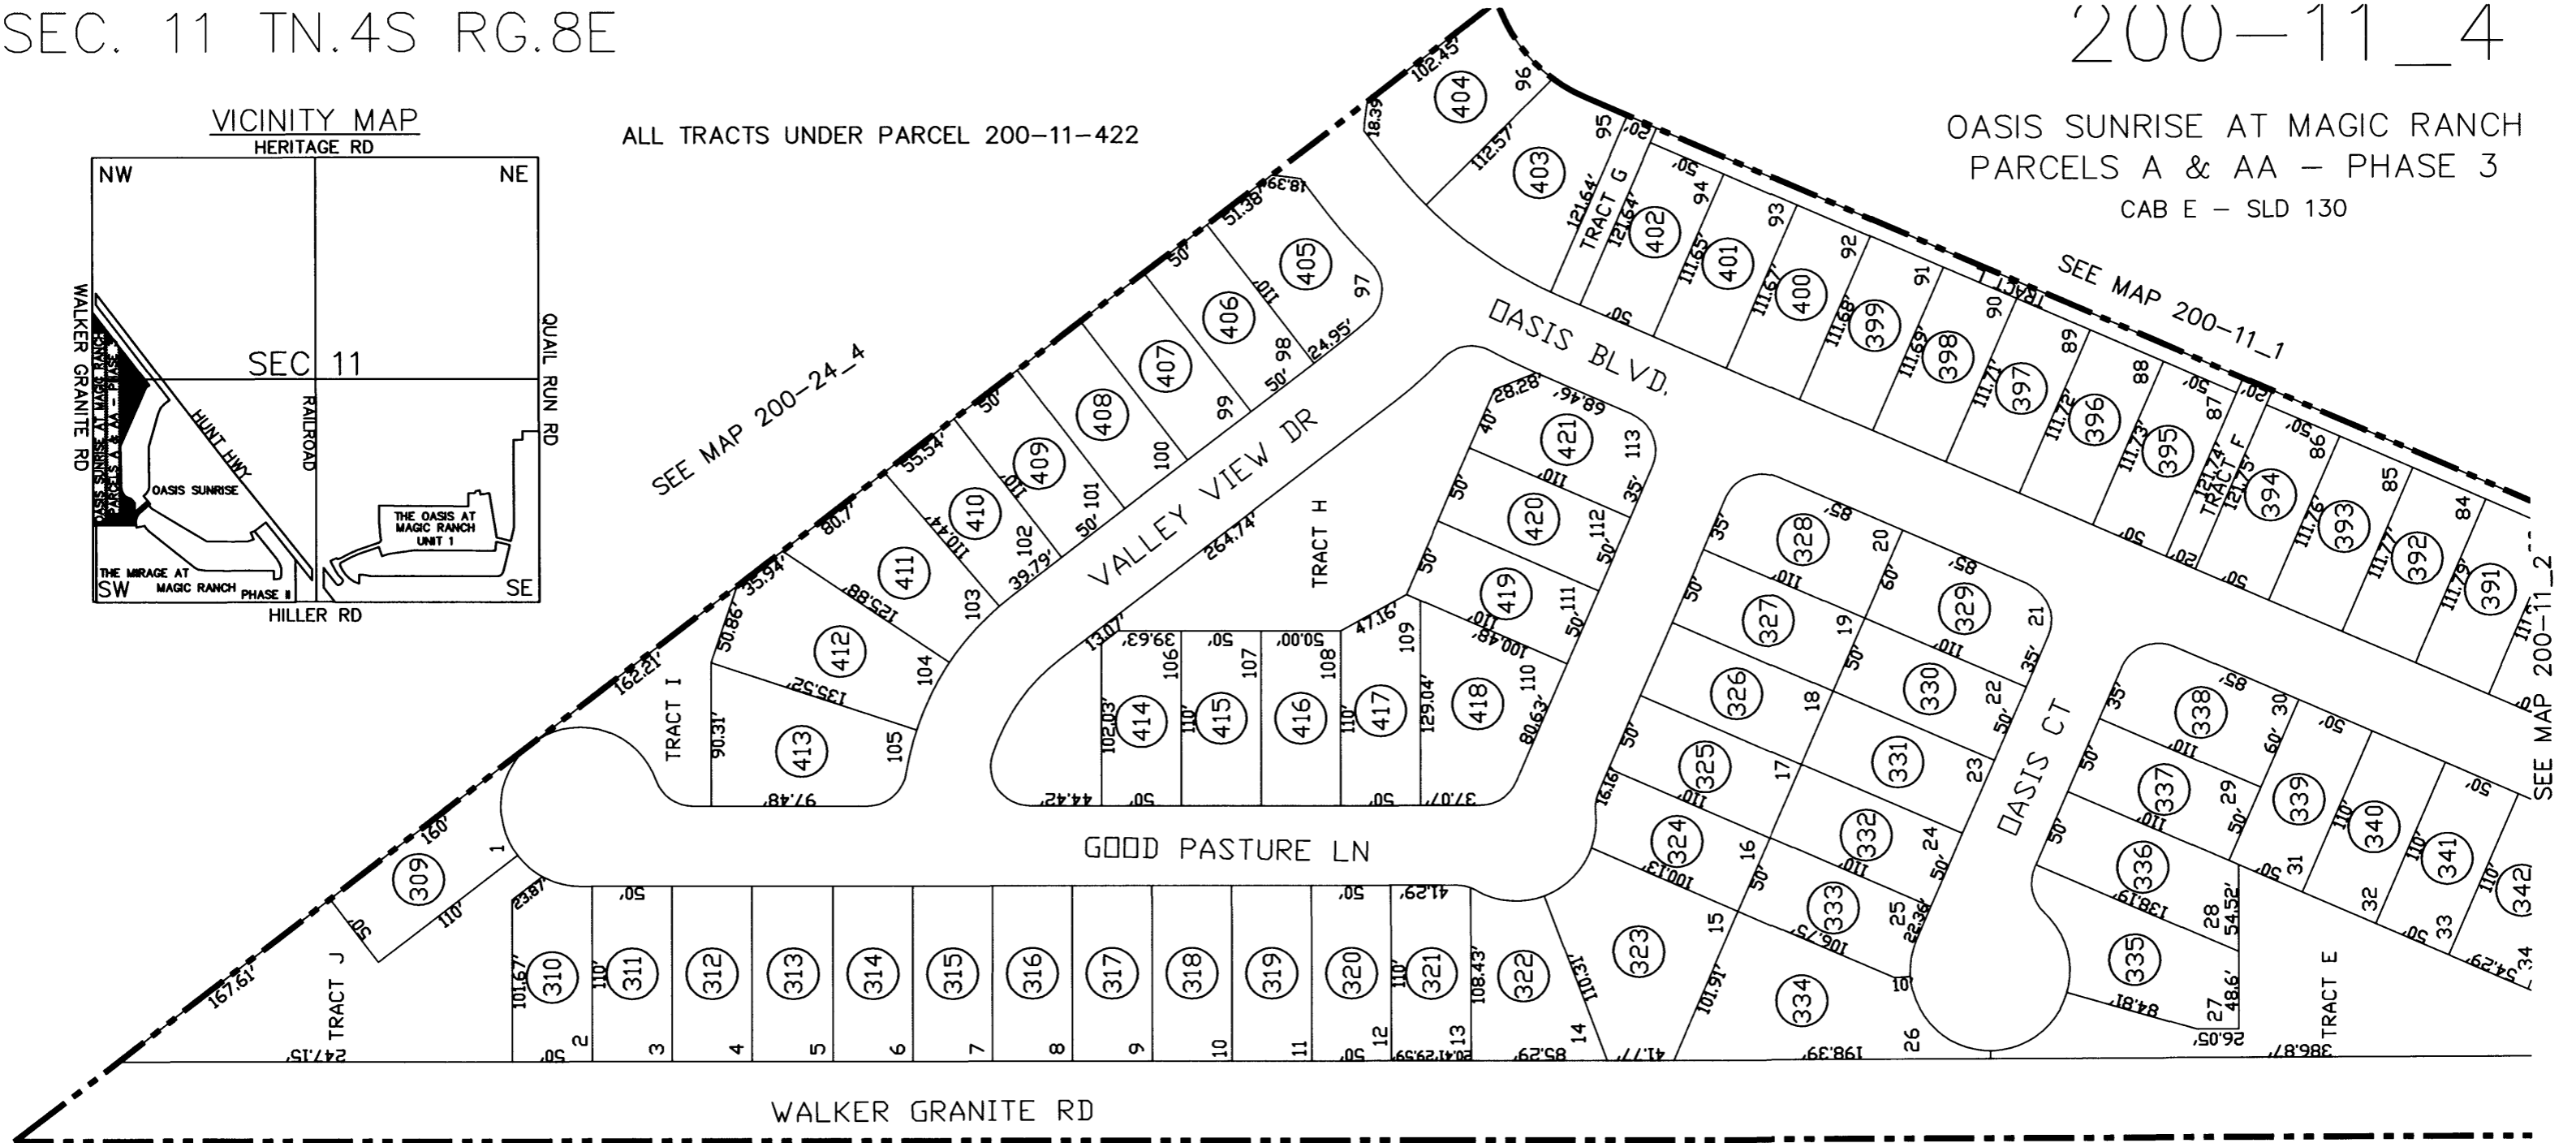


ALL TRACTS UNDER PARCEL 200-11-422


OASIS SUNRISE AT MAGIC RANCH  
PARCELS A & AA - PHASE 3  
CAB E - SLD 130

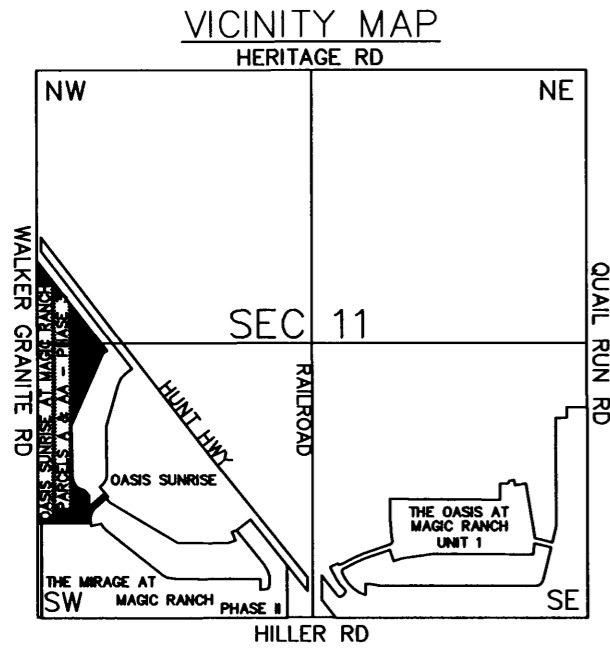

SEE MAP 200-25

AREA CODE  
0103

THIS MAP IS FOR TAX PURPOSES ONLY.  
THIS OFFICE WILL NOT ASSUME LIABILITY FOR  
REPRESENTATION, MEASUREMENTS OR ACREAGE.

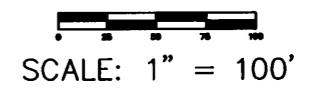

SPECIAL DISTRICTS  
00000  
00000

THE ORIGINAL PLAT OF THIS SUBDIVISION IS  
ON FILE WITH THE PINAL COUNTY RECORDERS  
OFFICE, FOR COMPLETE INFORMATION OF PLAT  
AND CC&R's CALL (520) 868-7100.



10-26-2004