


SEE MAP 200-24_1

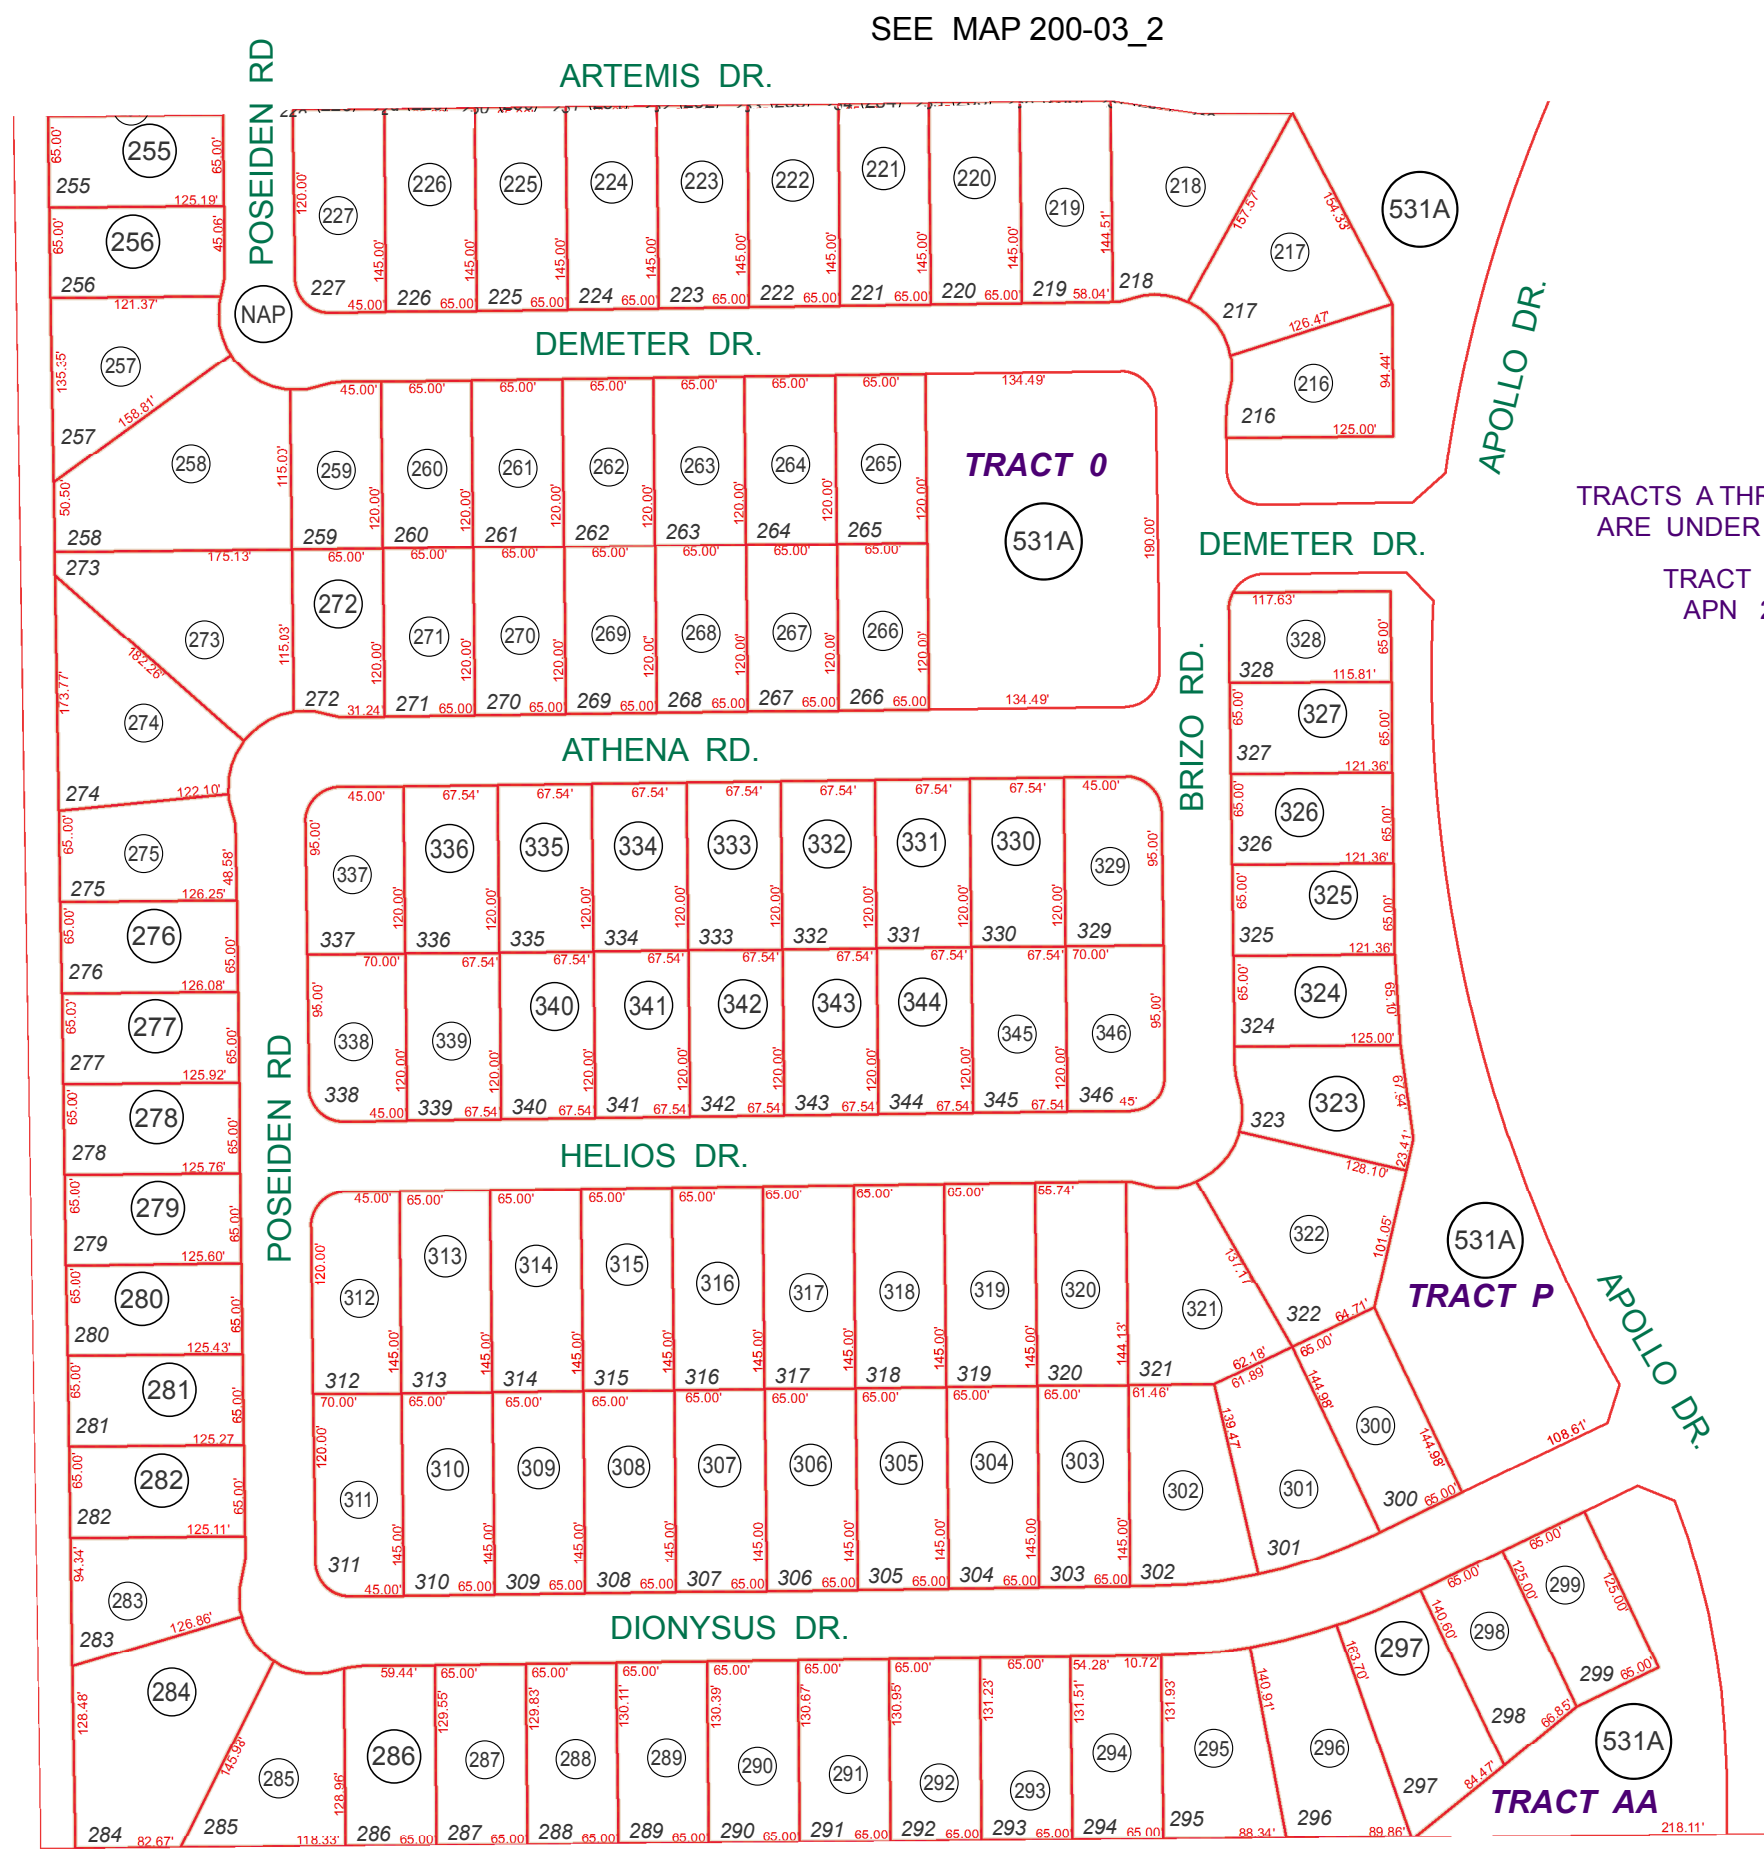

SEE MAP 200-58

TRACTS A THRU Y, AND TRACT AA
ARE UNDER APN 200-03-531A

TRACT Z IS UNDER
APN 200-03-531B

BOOK - MAP


200-03_3

SEC. 2 T.04S. R.08E.

PARCEL G AND PORTIONS OF PARCELS K AND F AT MAGIC RANCH


CAB. F - SLD. 73

LOCATION MAPS
R.E.

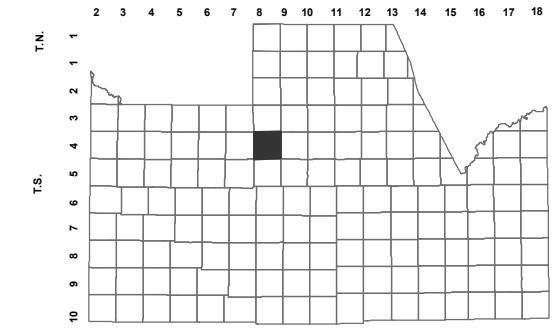

ARIZONA FARMS RD					
6	5	4	3	2	1
7	8	9	10	11	12
18	17	16	15	14	13
19	20	21	22	23	24
30	29	28	27	26	25
31	32	33	34	35	36
SECTION					

HERITAGE RD
UNION PACIFIC RR
WALKER GRANITE RD
QUAIL RUN LN
PALMER RD
ATTAWAY RD

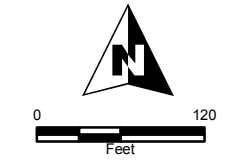

Revised: 5/13/2016

By: **TH**



PINAL COUNTY
wide open opportunity

Pinal County Assessor

THIS MAP DOES NOT REPRESENT A SURVEY. NO LIABILITY IS ASSUMED FOR THE ACCURACY OF THE DATA DELINEATED HEREIN, EITHER EXPRESSED OR IMPLIED BY PINAL COUNTY OR ITS EMPLOYEES. THIS MAP IS COMPILED FROM OFFICIAL RECORDS, INCLUDING PLATS, SURVEYS, RECORDED DEEDS AND CONTRACTS, AND ONLY CONTAINS INFORMATION REQUIRED FOR THE PINAL COUNTY ASSESSOR'S OFFICE PURPOSES.