

SEC. 11 TN.4S RG.10E

SEE MAP 201-12


201-14

AREA CODE  
0000

SPECIAL DISTRICTS  
00000  
00000

THIS MAP IS FOR TAX PURPOSES ONLY.  
THIS OFFICE WILL NOT ASSUME LIABILITY FOR  
REPRESENTATION, MEASUREMENTS OR ACREAGE.


SEE MAP 201-13

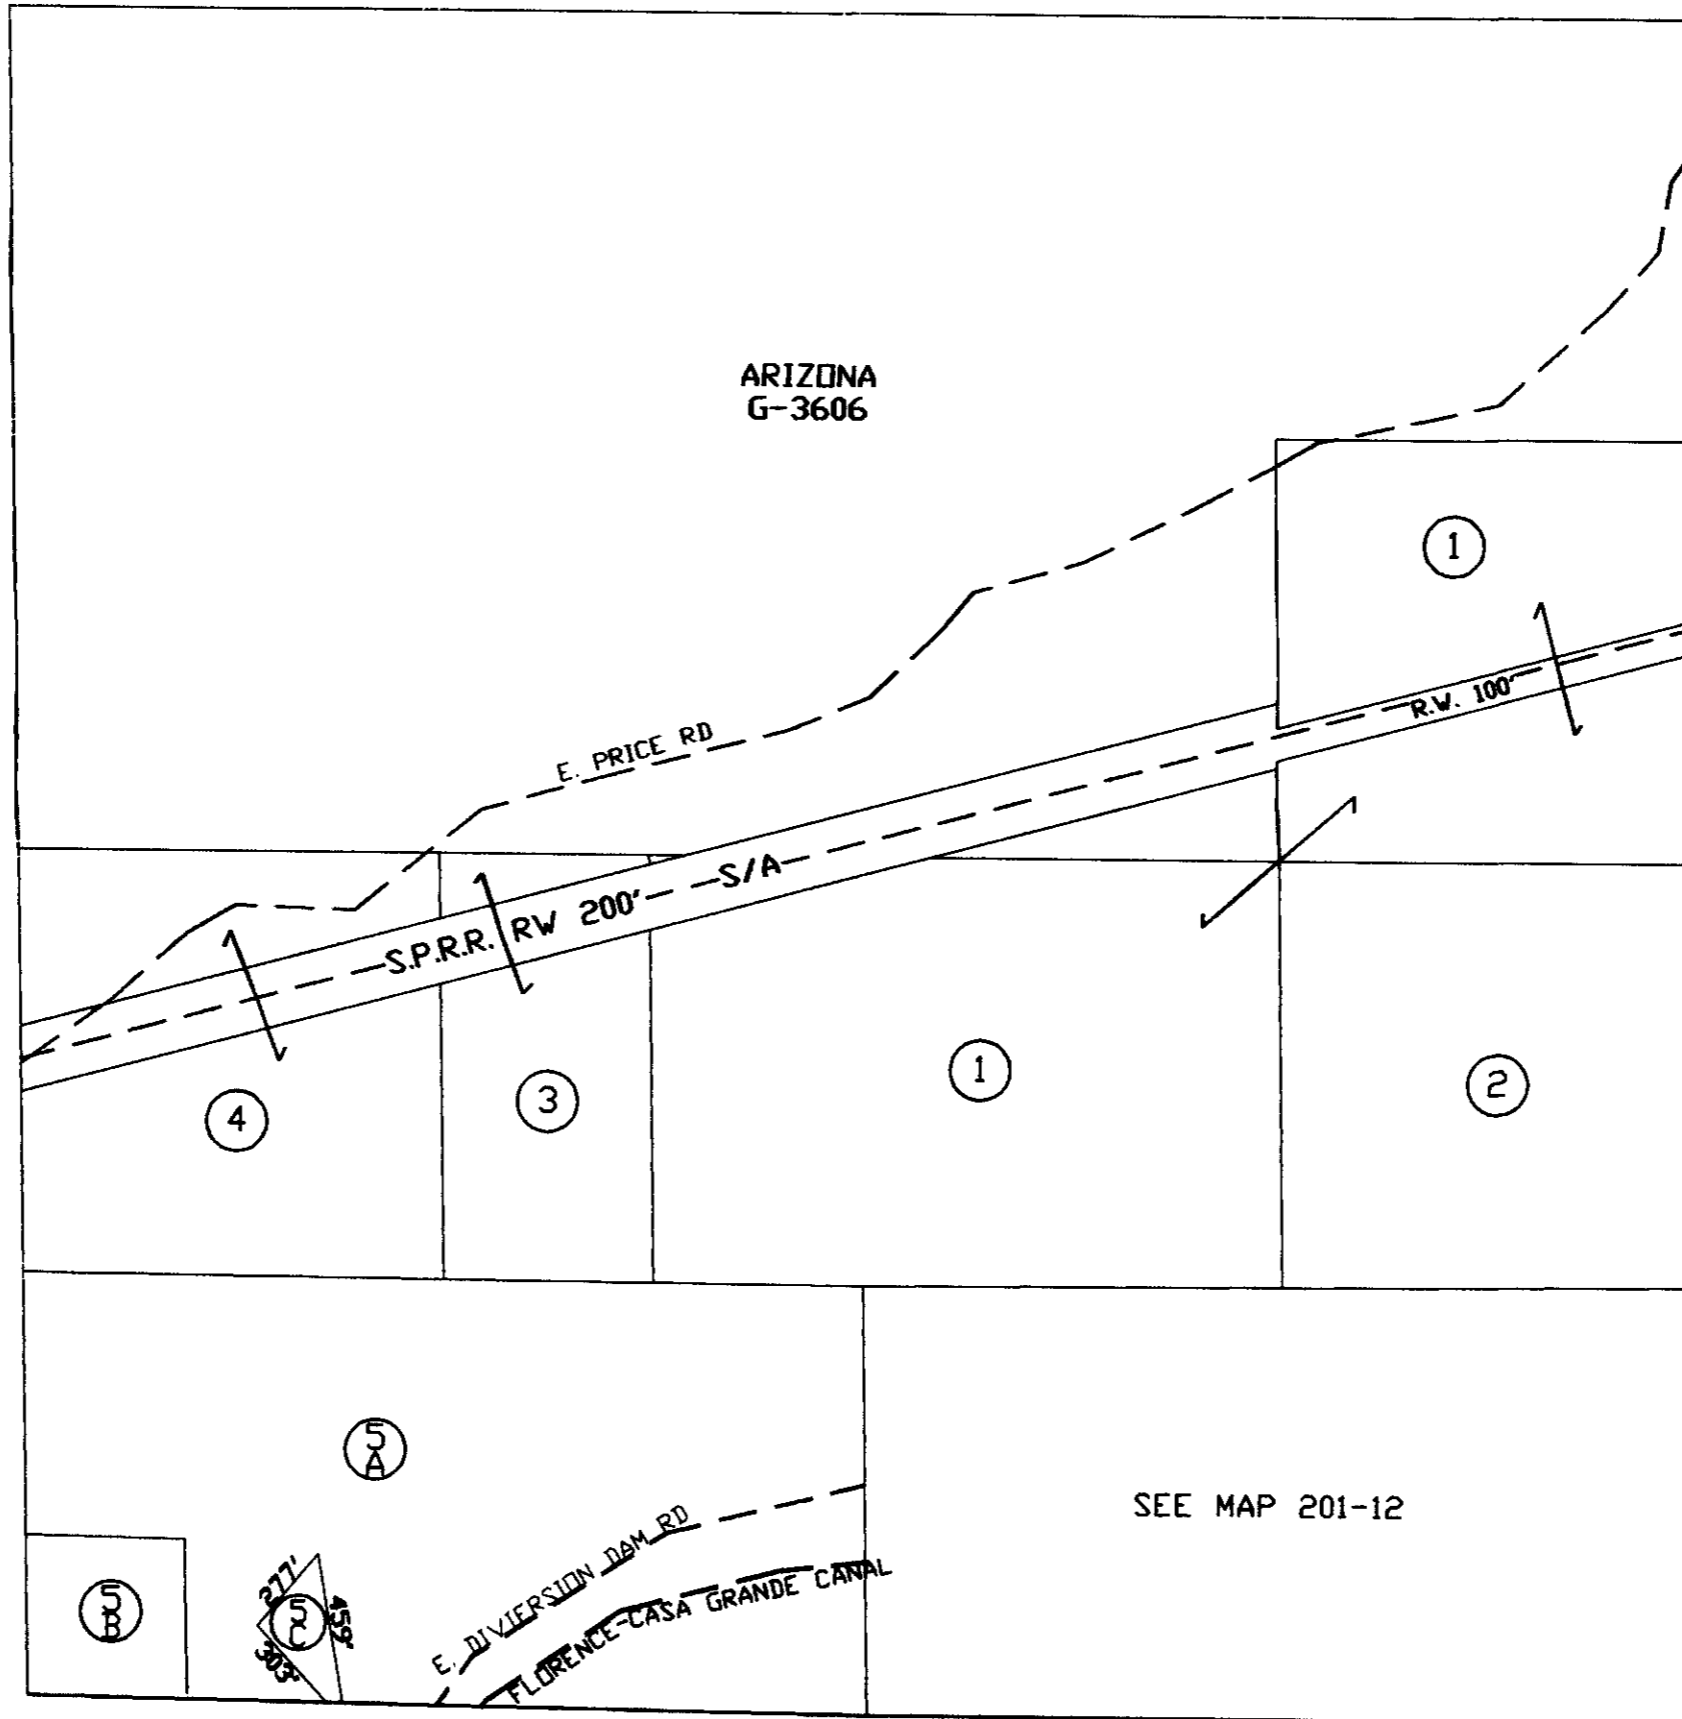

THE ORIGINAL PLAT OF THIS SUBDIVISION IS  
ON FILE WITH THE PINAL COUNTY RECORDERS  
OFFICE, FOR COMPLETE INFORMATION OF PLAT  
AND CC&M'S CALL (520) 866-7100.

SEE MAP 201-15

VICINITY MAP

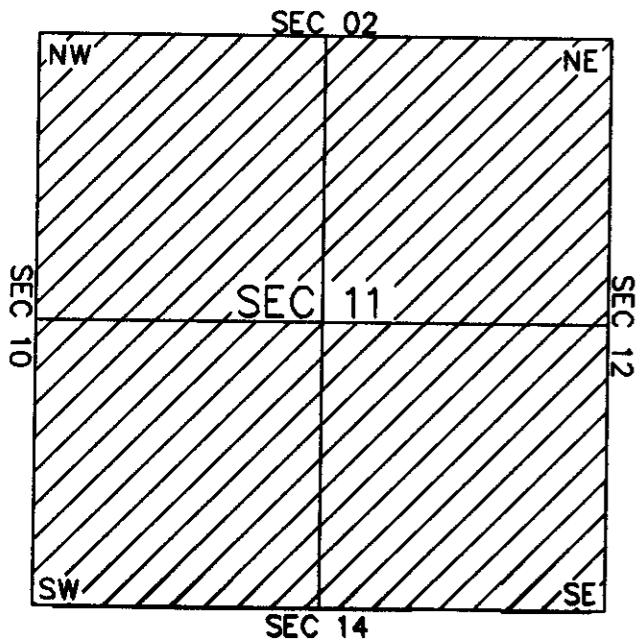

SEE MAP 201-17



SCALE: 1" = 600'

08-17-2001