

SEC. 7 TN.3S RG.11E

SEE MAP 201-03

201-05


AREA CODE  
0000

SPECIAL DISTRICTS  
00000  
00000

THIS MAP IS FOR TAX PURPOSES ONLY.

THIS OFFICE WILL NOT ASSUME LIABILITY FOR  
REPRESENTATION, MEASUREMENTS OR ACRES.


SEE MAP 201-01

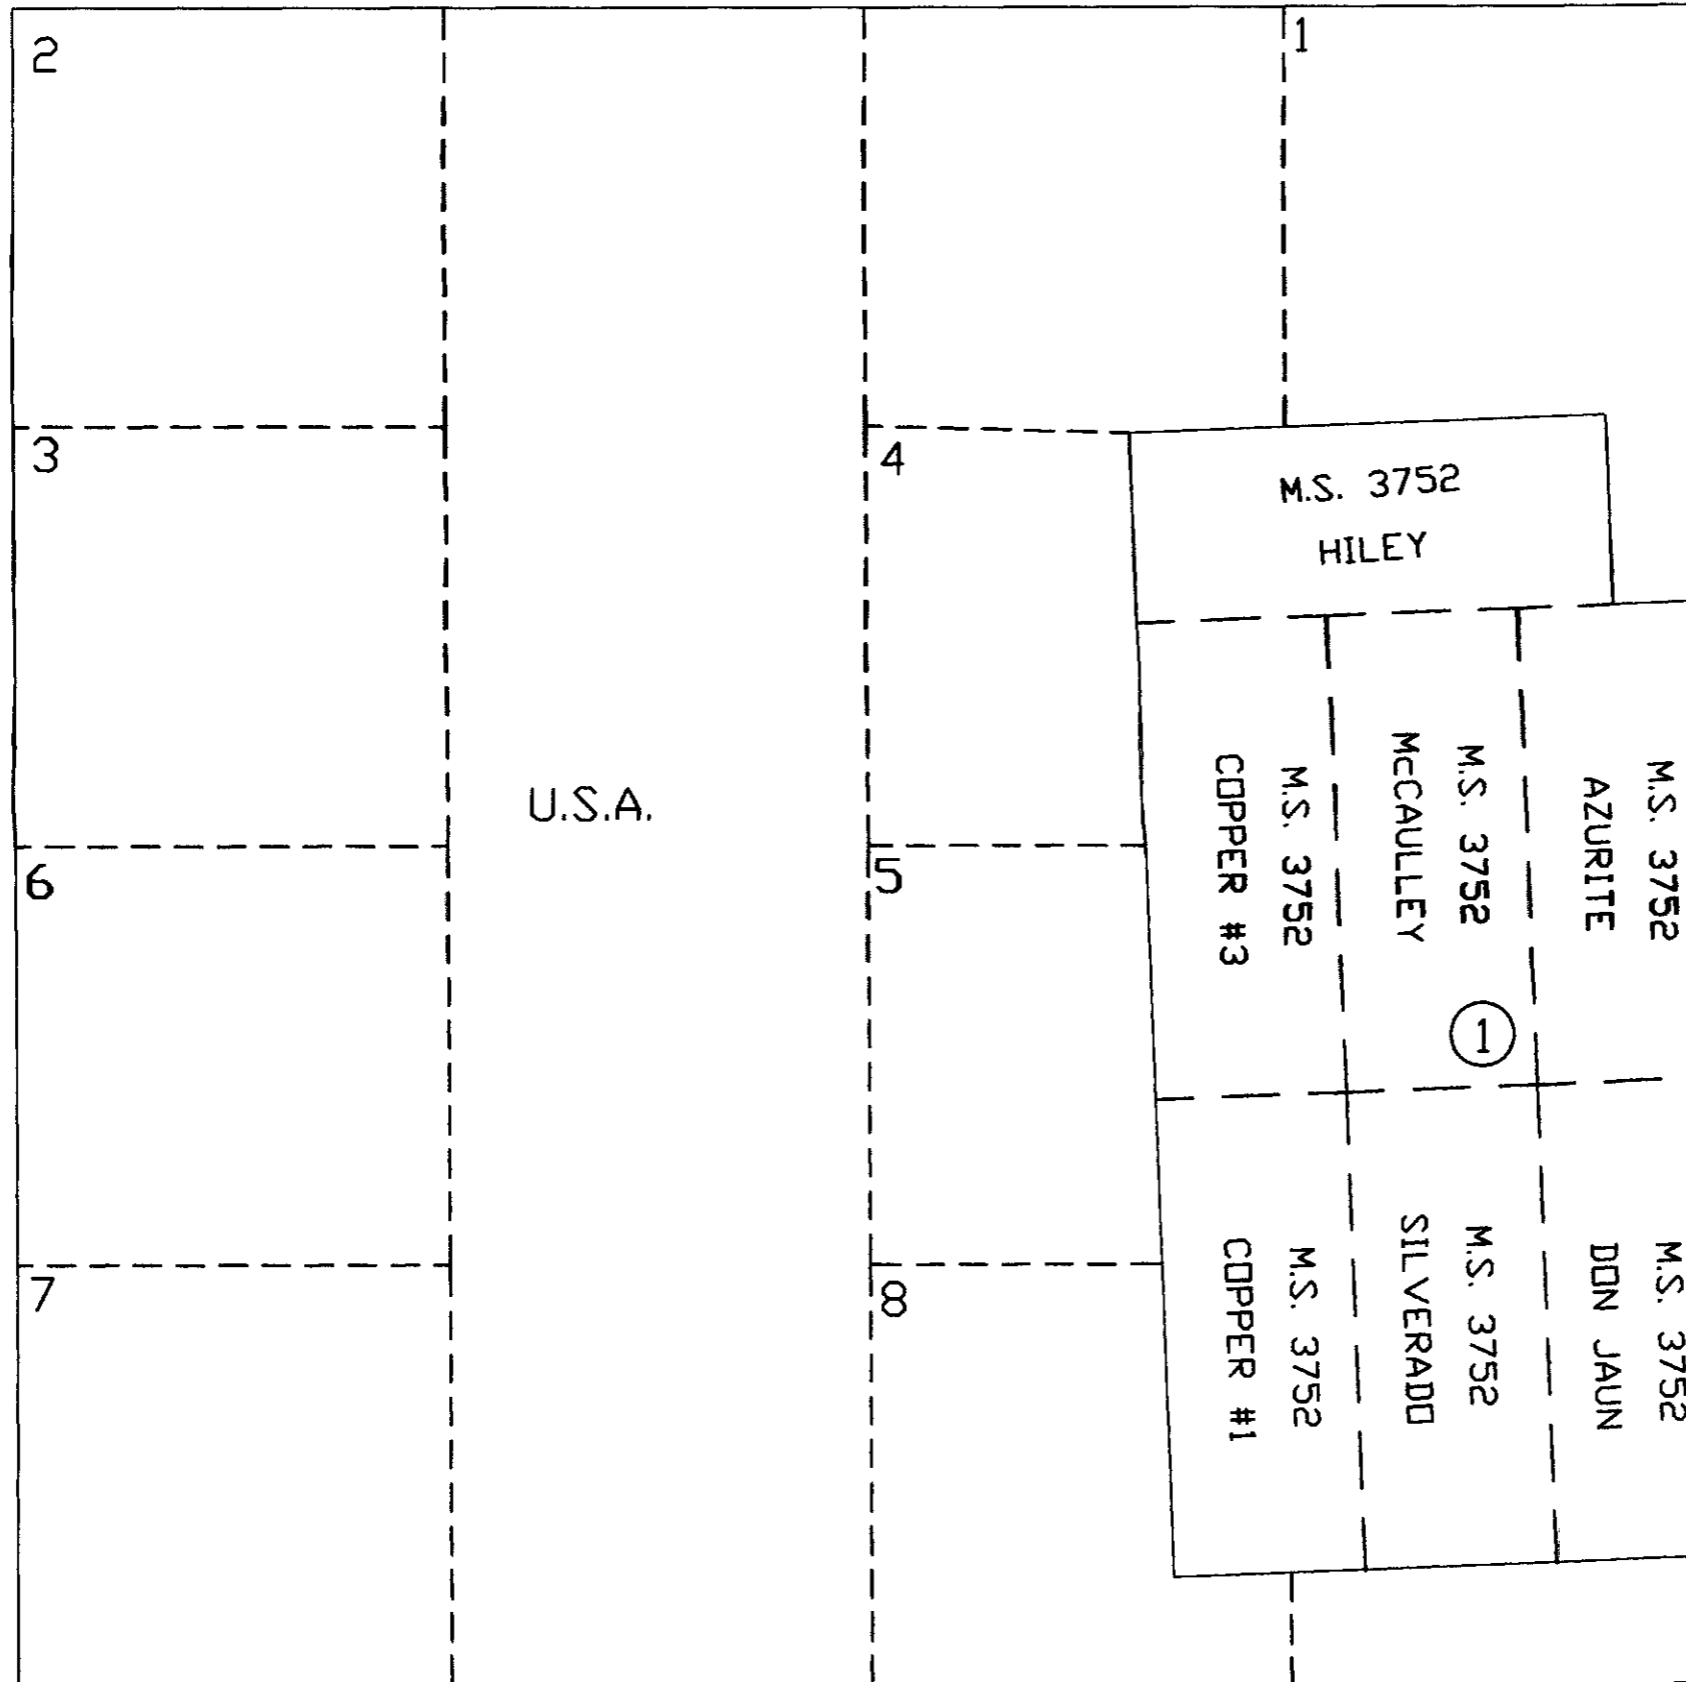

SEE MAP 201-06

THE ORIGINAL PLAT OF THIS SUBDIVISION IS  
ON FILE WITH THE PINAL COUNTY RECORDERS  
OFFICE, FOR COMPLETE INFORMATION OF PLAT  
AND CC&M'S CALL (620) 868-7100.

VICINITY MAP

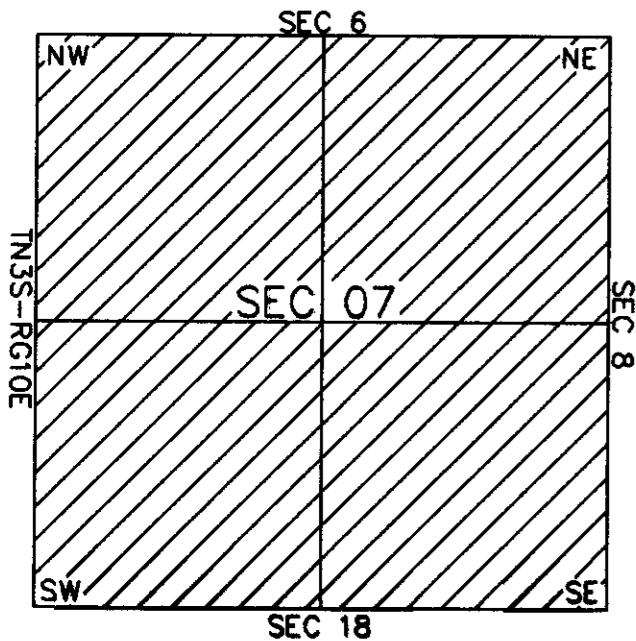

SCALE: 1" = 600'

08-17-2001

SEE MAP 201-10