

SEC. 2, PT-N/2, NE, TN.5S RG.9E

202-42_1

SUNRISE ESTATES
CAB."C" - SLD.130

THE ORIGINAL PLAT OF THIS SUBDIVISION IS ON FILE WITH THE PINAL COUNTY RECORDERS OFFICE, FOR COMPLETE INFORMATION OF PLAT AND CC&R's CALL (520) 868-7100.

THIS MAP IS FOR TAX PURPOSES ONLY.

THIS OFFICE WILL NOT ASSUME LIABILITY FOR REPRESENTATION, MEASUREMENTS OR ACREAGE.



N/4 COR

SEE MAP 200-43

SEE MAP 202-05

SEE MAP 202-08

VICINITY MAP

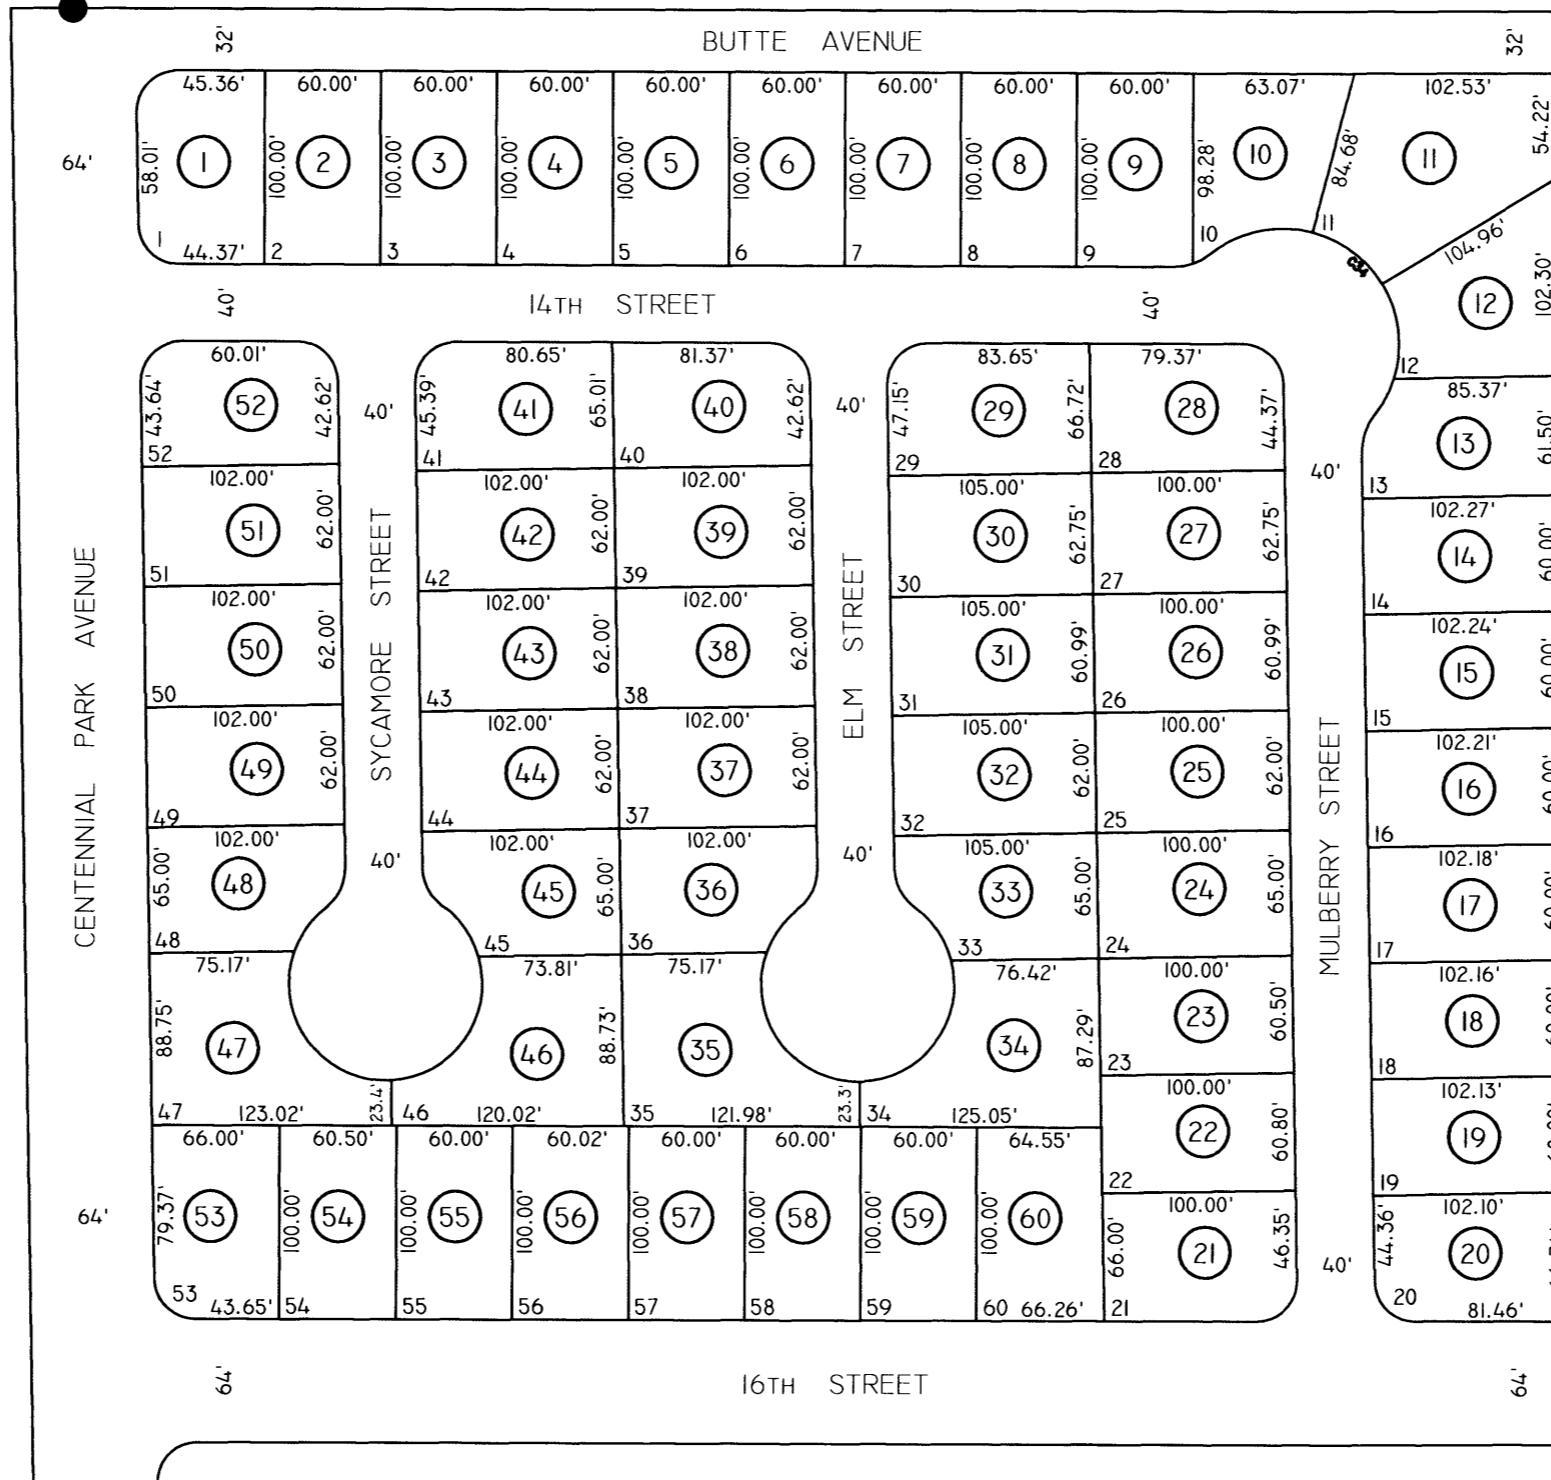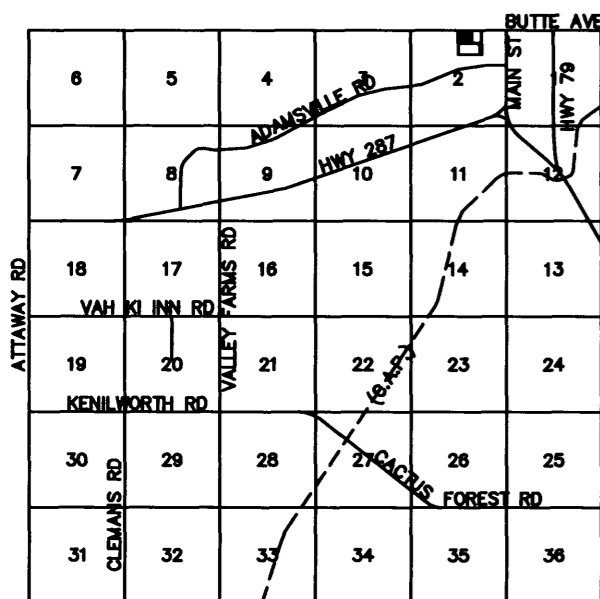

SEE MAP 202-42_2



SCALE: 1" = 100'

09-20-2004