

SEE MAP 203-15

SEE MAP 203-17

SEE MAP 204-05

PINAL COUNTY ASSESSORS MAP

HO HO KAM ESTATES
UNIT 1

BK. 19, PG 7

HO HO KAM ESTATES
UNIT 2

BK. 19, PG 25


HO HO KAM ESTATES
UNIT 3

BK. 19, PG 27



ORTIZ ESTATES

BK. 2, PG 272


LOCATION MAP

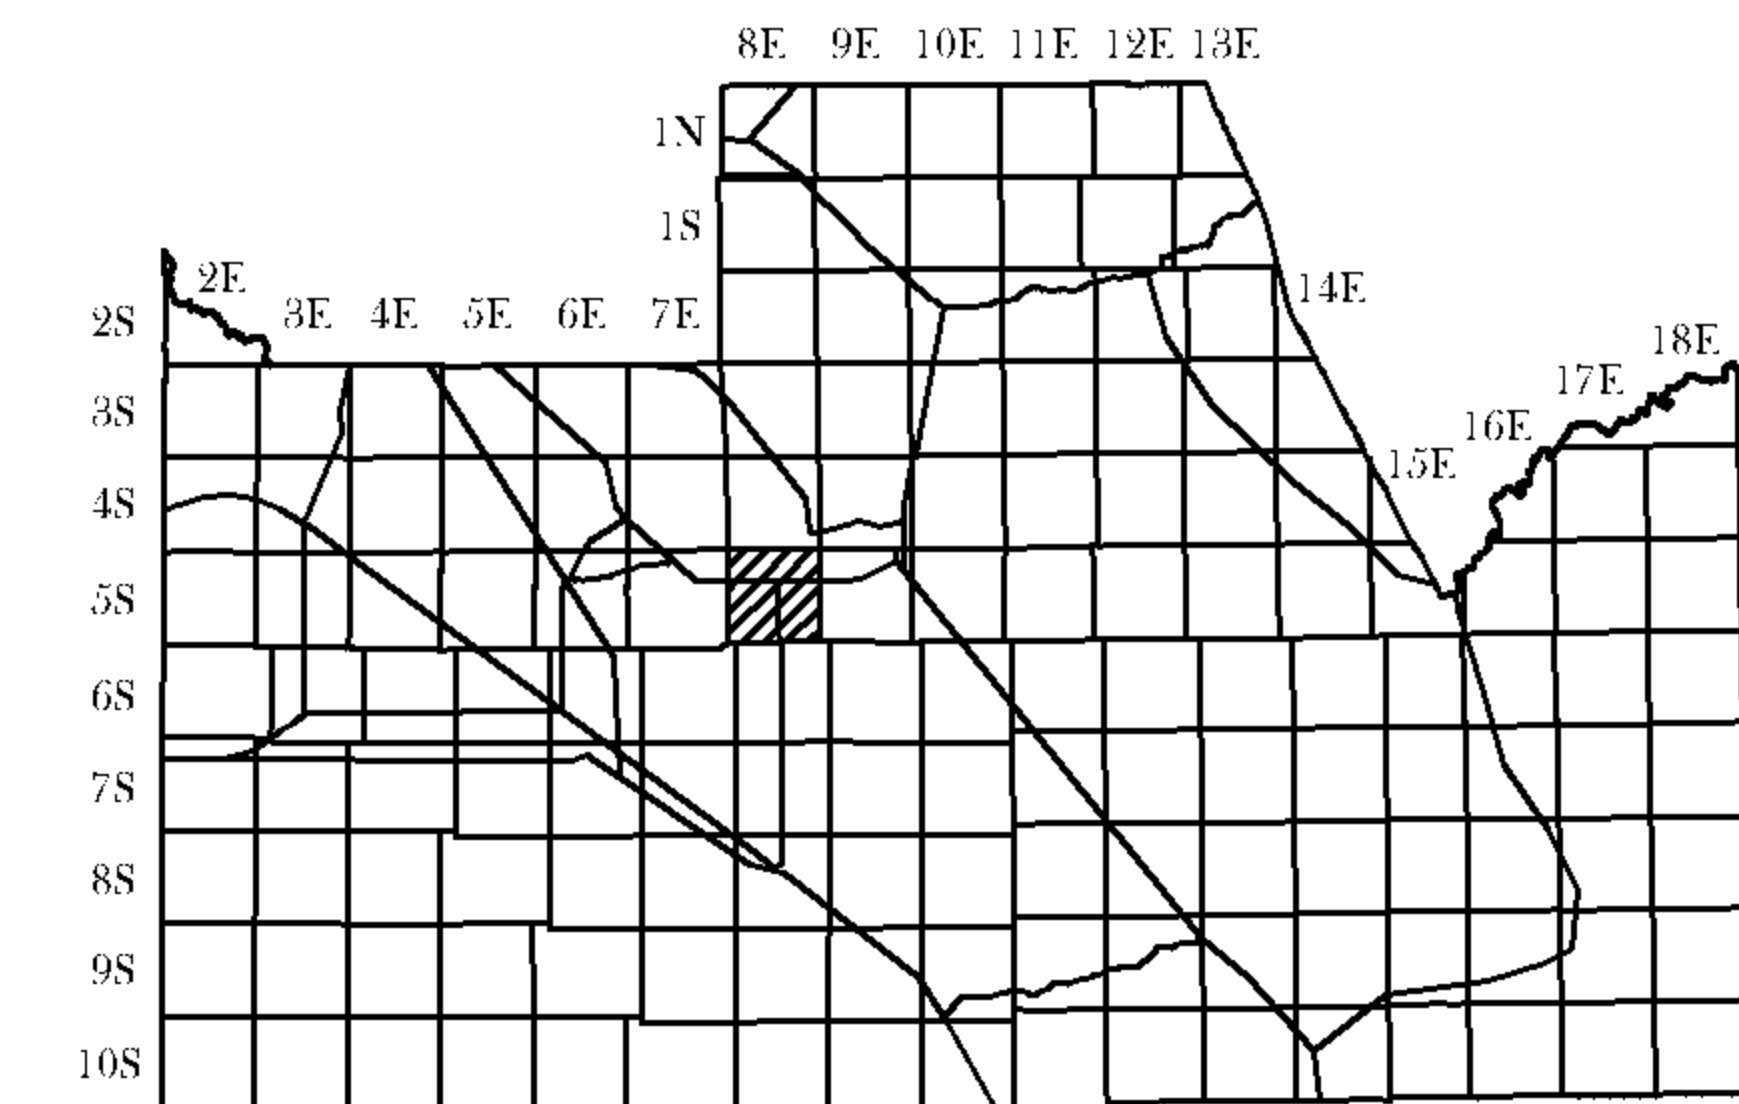

VICINITY MAP

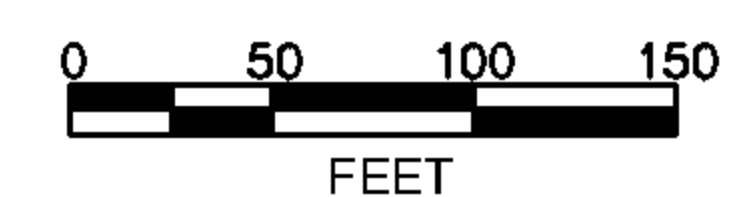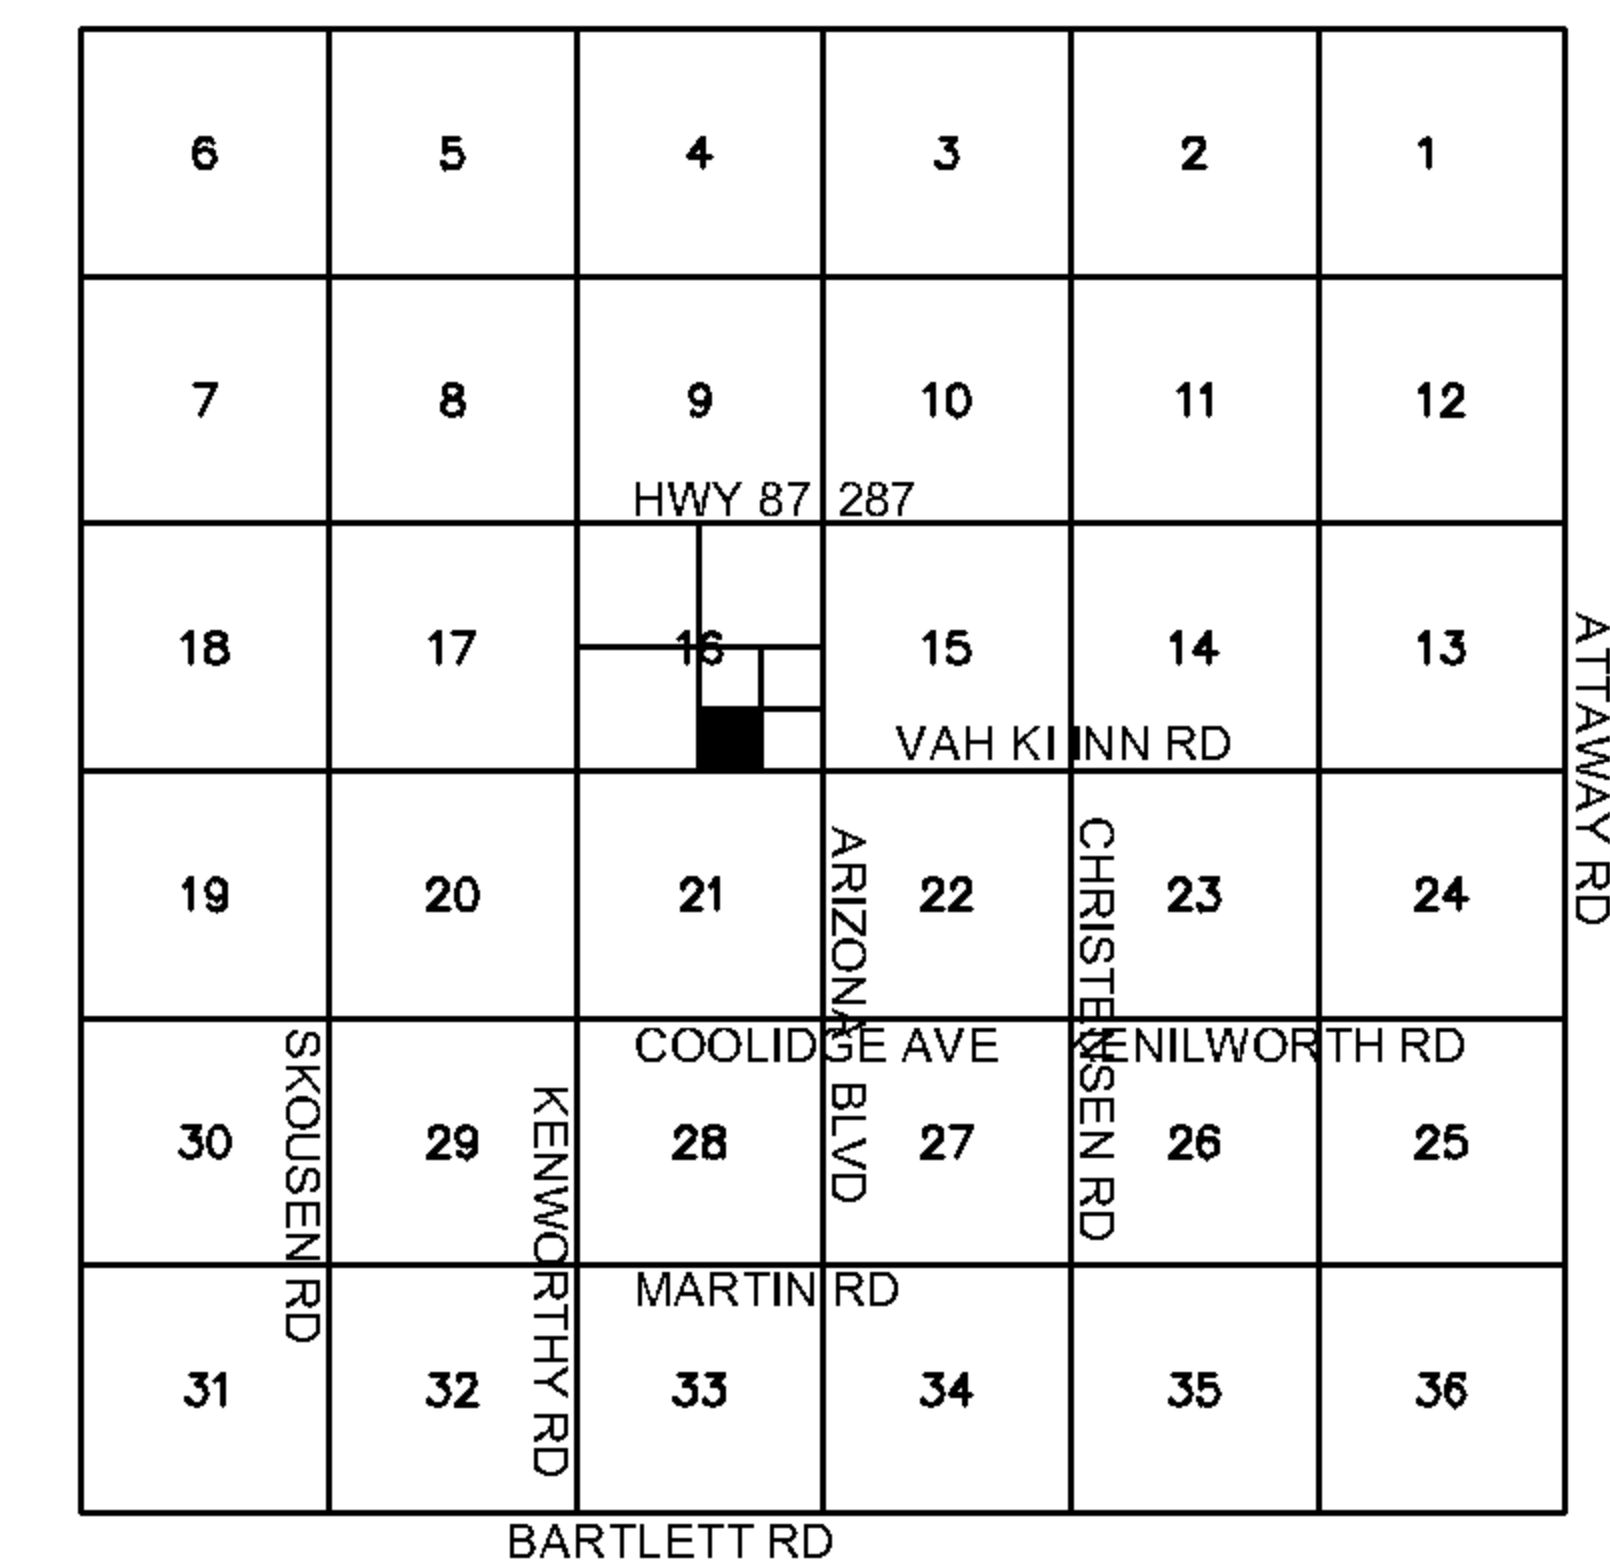

10-01-2008
UPDATED BY: KG

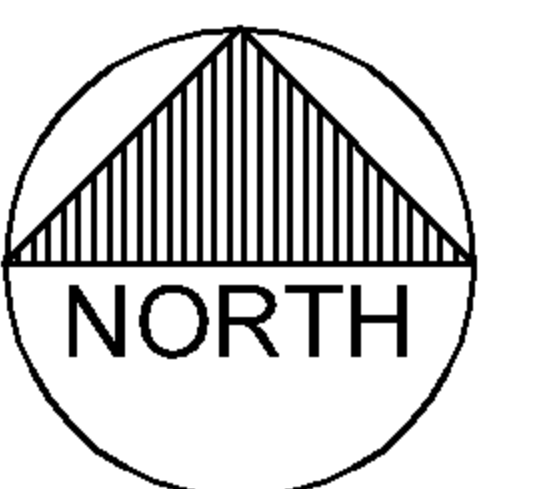

THIS MAP IS FOR VALUATION PURPOSES ONLY.
THIS OFFICE WILL NOT ASSUME LIABILITY FOR
REPRESENTATION, MEASUREMENTS OR ACREAGE.
SURVEYS & SUBDIVISIONS PLATS ARE ON FILE
WITH THE PINAL COUNTY RECORDERS OFFICE.