


SEE MAP 203-17
W. VAH KI INN RD.

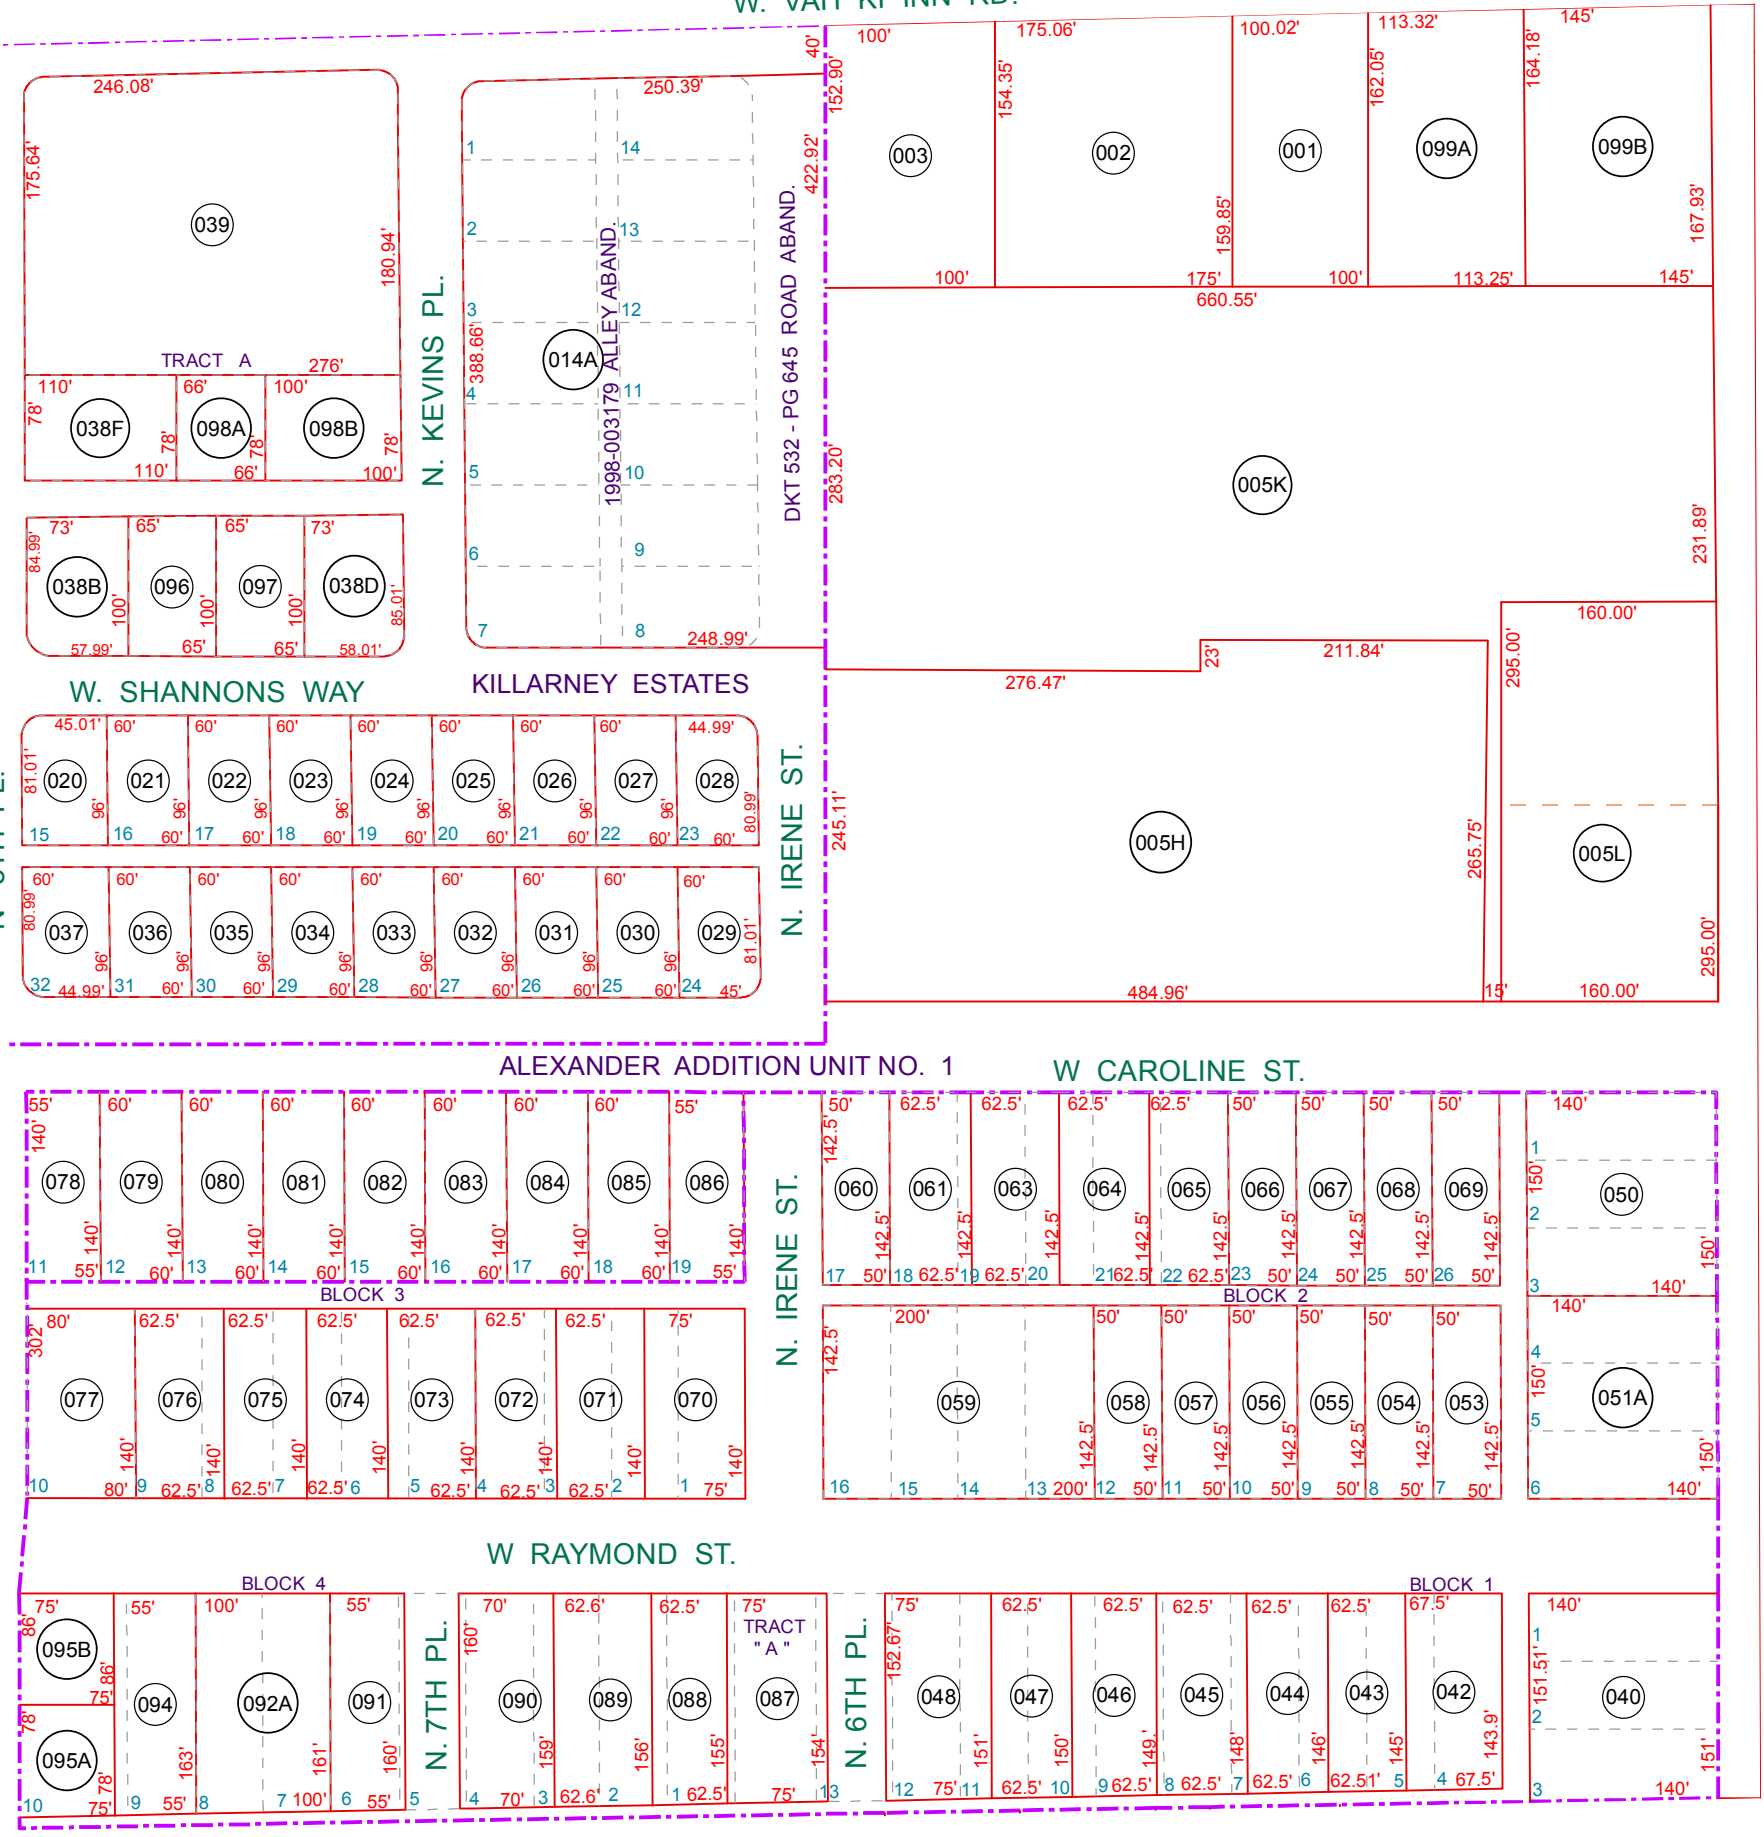

SEE MAP 204-05_3

AMD PLAT OF N1/2 OF BLK 3
ALEXANDER ADD UNIT NO. 1

N. ARIZONA BLVD

SEE MAP 205-03_3

SEE MAP 204-07

BOOK - MAP

204-06


NE NE SEC. 21 T.05S. R.08E.

ALEXANDER ADDITION UNIT 1
BK. 5 - PG. 20


AMD. PLAT N1/2 OF BLK 3 ALEXANDER ADD.
BK. 10 - PG. 13

KILLARNEY ESTATES
BK. 11 - PG. 25

LOCATION MAPS

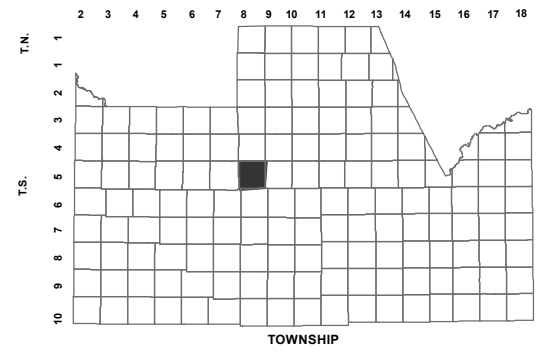

PALMER RD					
6	5	4	3	2	1
7	8	9	10	11	12
18	17	16	15	14	13
19	20	21	22	23	24
30	29	28	27	26	25
31	32	33	34	35	36
BARTLETT RD					
SECTION					

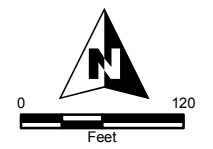

Revised: 08/07/15

By: **YL**



PINAL COUNTY
wide open opportunity

Pinal County Assessor

THIS MAP DOES NOT REPRESENT A SURVEY. NO LIABILITY IS ASSUMED FOR THE ACCURACY OF THE DATA DELINEATED HEREIN, EITHER EXPRESSED OR IMPLIED BY PINAL COUNTY OR ITS EMPLOYEES. THIS MAP IS COMPILED FROM OFFICIAL RECORDS, INCLUDING PLATS, SURVEYS, RECORDED DEEDS AND CONTRACTS, AND ONLY CONTAINS INFORMATION REQUIRED FOR THE PINAL COUNTY ASSESSOR'S OFFICE PURPOSES.