




SEE MAP 205-15

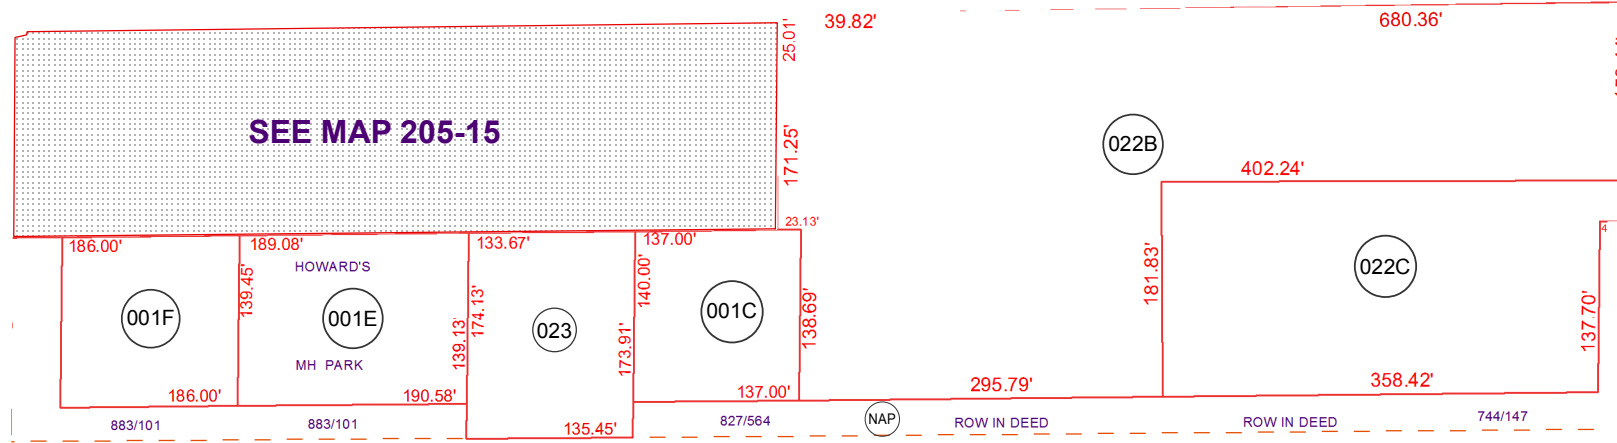

W. PALO VERDE AVE

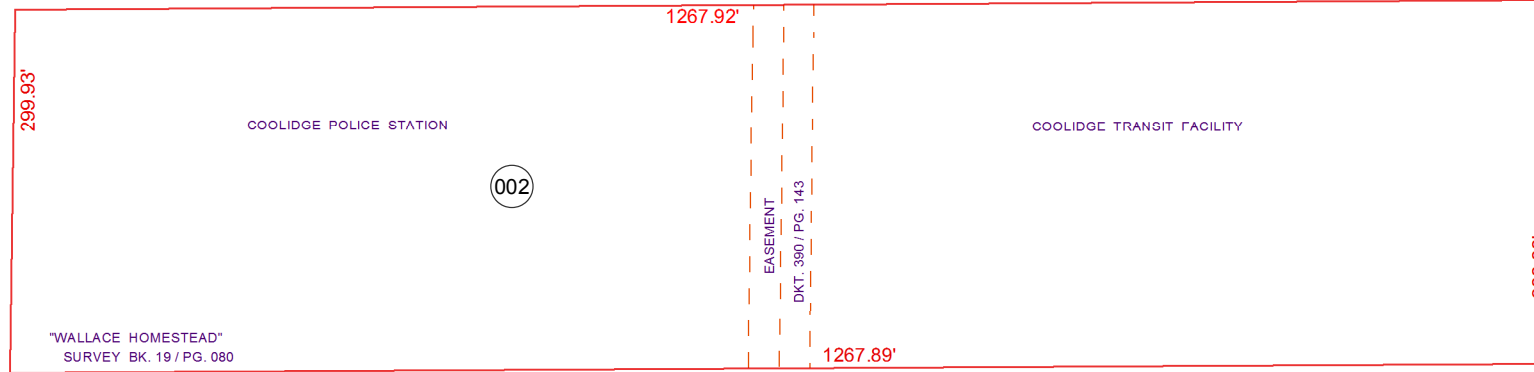

W. VERDE LN

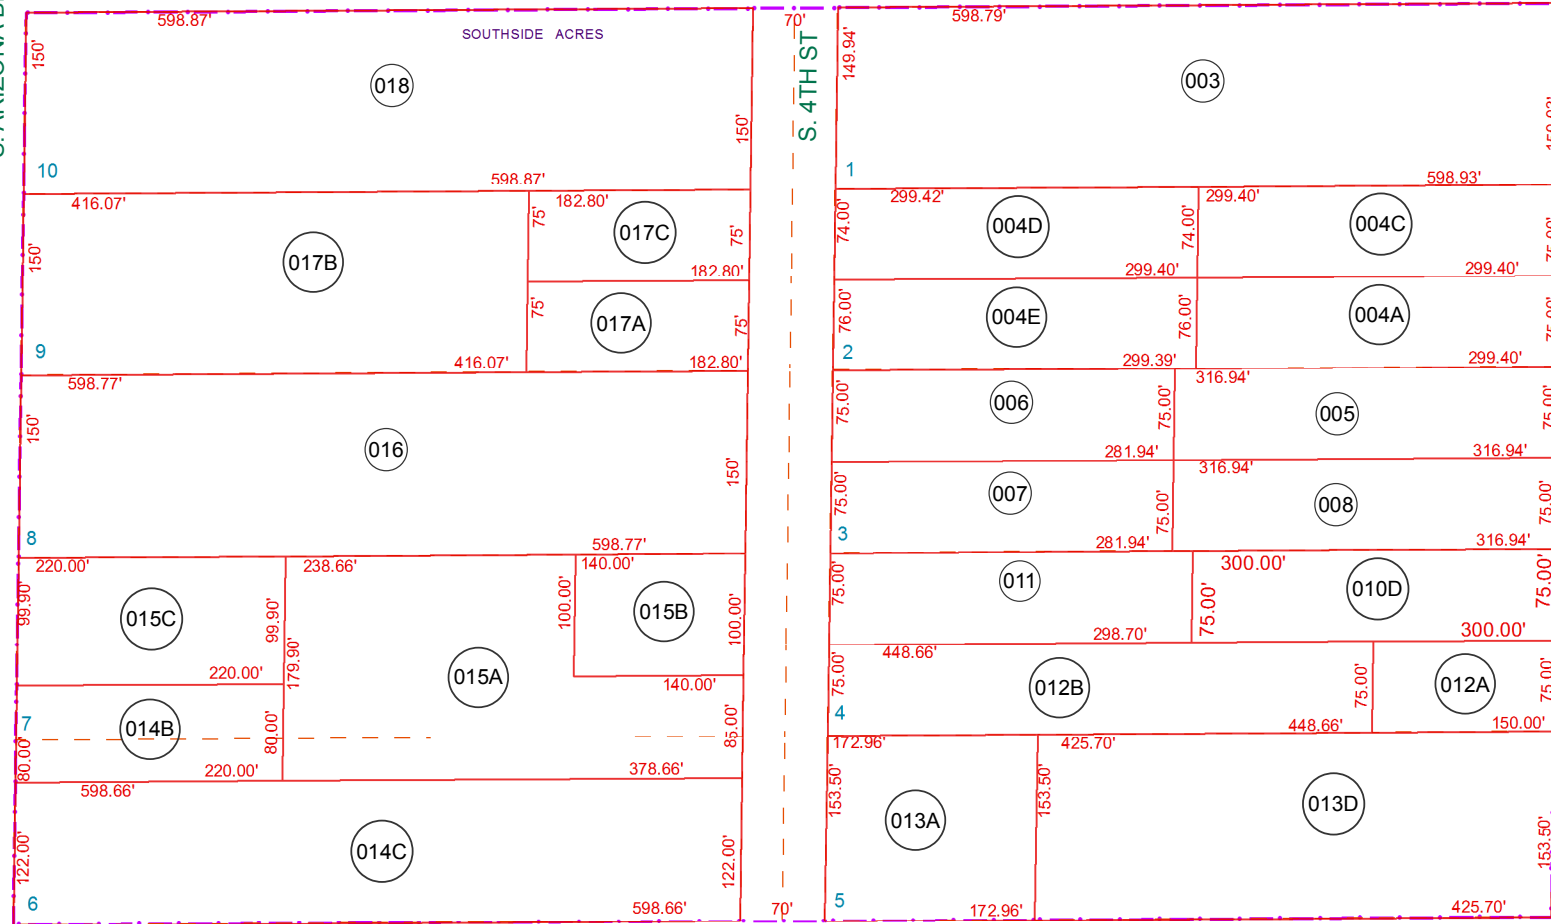

SEE MAP 205-17

SEE MAP 204-12

S. ARIZONA BLVD

S. 3RD ST

SEE MAP 205-14_2


BOOK - MAP

205-16

SW NW SEC. 27 T.05S. R.08E.


SOUTHSIDE ACRES
BK. 05 - PG. 07

LOCATION MAPS

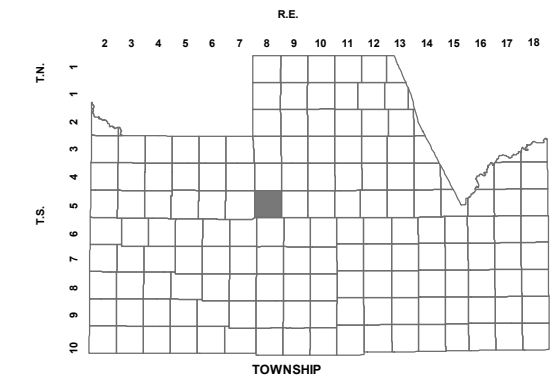

PALMER RD					
6	5	4	3	2	1
7	8	9	10	11	12
18	17	16	15	14	13
19	20	21	22	23	24
30	29	28	27	26	25
31	32	33	34	35	36
SECTION					

MACRAE RD, VAH KI INN RD, COOLIDGE AVE, SKOUSEN RD, ARIZONA BLVD, HWY 87, HWY 287, CHRISTENSEN RD, NAFZIGER RD, MARTIN RD, BARTLETT RD, ATTAWAY RD

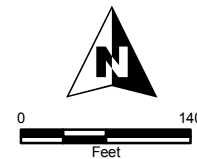

Revised: 12/19/2017

By: **TH**



PINAL COUNTY
WIDE OPEN OPPORTUNITY

Pinal County Assessor

THIS MAP DOES NOT REPRESENT A SURVEY. NO LIABILITY IS ASSUMED FOR THE ACCURACY OF THE DATA DELINEATED HEREIN, EITHER EXPRESSED OR IMPLIED BY PINAL COUNTY OR ITS EMPLOYEES. THIS MAP IS COMPILED FROM OFFICIAL RECORDS, INCLUDING PLATS, SURVEYS, RECORDED DEEDS AND CONTRACTS, AND ONLY CONTAINS INFORMATION REQUIRED FOR THE PINAL COUNTY ASSESSOR'S OFFICE PURPOSES.