


DESERT MOUNTAIN BLVD SEE MAP 210-82_5

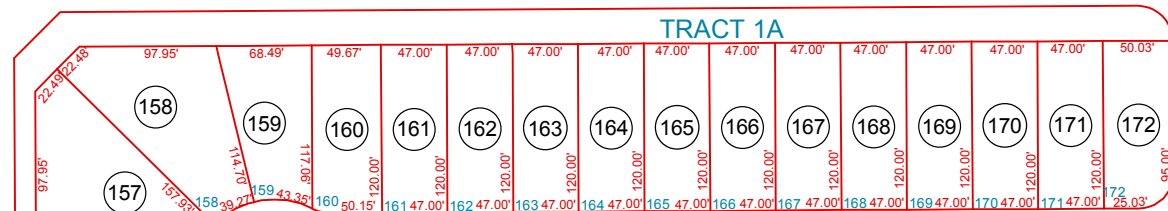


TRACT 1A


TRACTS 1A, 1B, 1E, 1G, 1H, 1J, 1L THRU 1N, 1P AND 1Q ARE UNDER APN: 210-82-540A

TRACTS 1C, 1D, 1F AND 1K ARE UNDER APN: 210-82-540B


SEE MAP 210-82_2

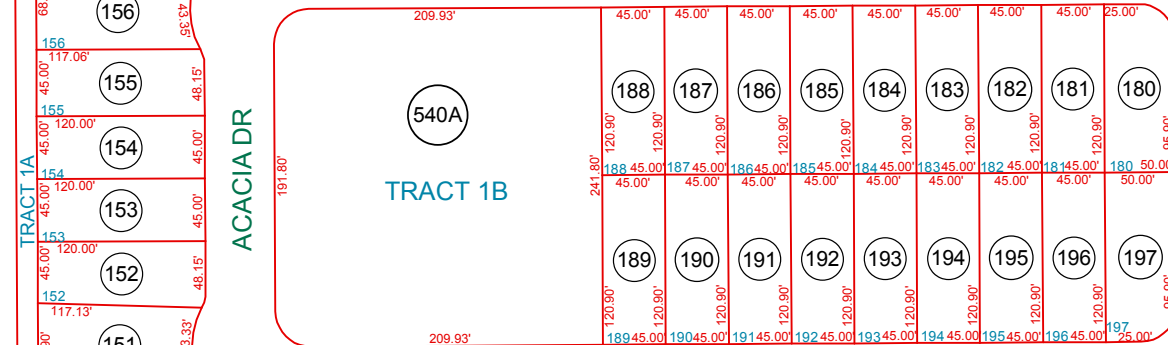

TRACT 1B

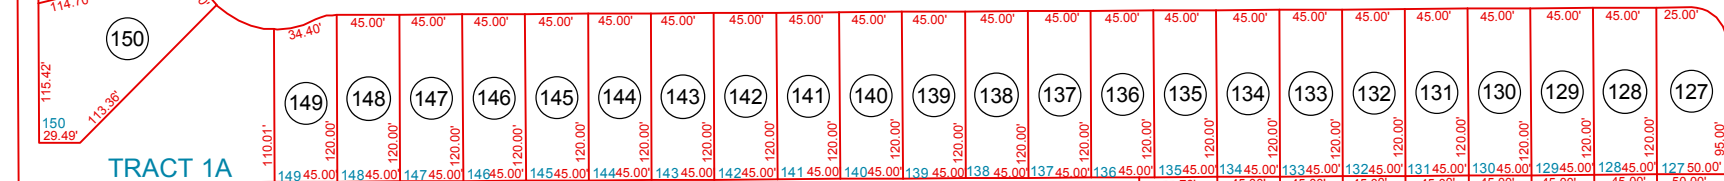


TRACT 1A

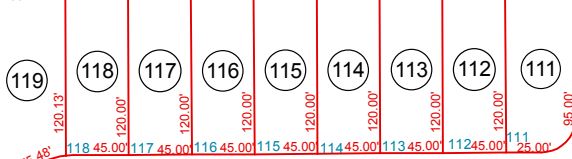


TRACT 1C

SEE MAP 210-82_2

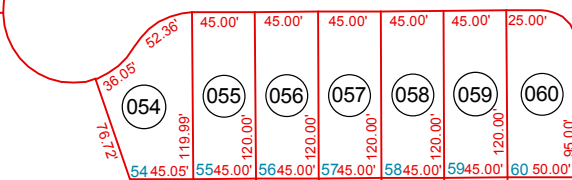

TRACT 1C

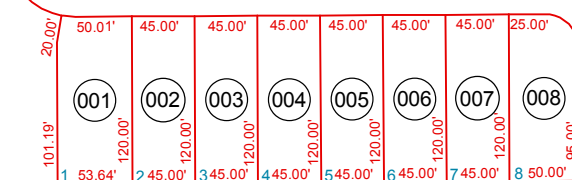

TRACT 1C

PARCEL 1A
CB-1
(COMMERCIAL)

JUDD RD

SEE MAP 210-43

SEE MAP 210-79_5

COOPER RD


BOOK - MAP

210-82_1

SW SW SEC. 21 T.03S. R.09E.

MAGMA RANCH II - UNIT 1: CAB F - SLD 192

LOCATION MAPS
R.E.

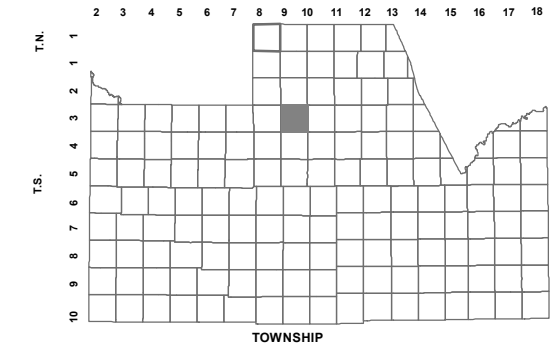

TOWNSHIP

6	5	4	3	2	1
7	8	9	10	11	12
18	17	16	15	14	13
19	20	21	22	23	24
30	29	28	27	26	25
31	32	33	34	35	36

SECTION
ARIZONA FARMS RD



Revised: 10/13/2015

By: MBG



PINAL COUNTY
wide open opportunity

Pinal County Assessor

THIS MAP DOES NOT REPRESENT A SURVEY. NO LIABILITY IS ASSUMED FOR THE ACCURACY OF THE DATA DELINEATED HEREIN, EITHER EXPRESSED OR IMPLIED BY PINAL COUNTY OR ITS EMPLOYEES. THIS MAP IS COMPILED FROM OFFICIAL RECORDS, INCLUDING PLATS, SURVEYS, RECORDED DEEDS AND CONTRACTS, AND ONLY CONTAINS INFORMATION REQUIRED FOR THE PINAL COUNTY ASSESSOR'S OFFICE PURPOSES.