



SEE MAP 210-33

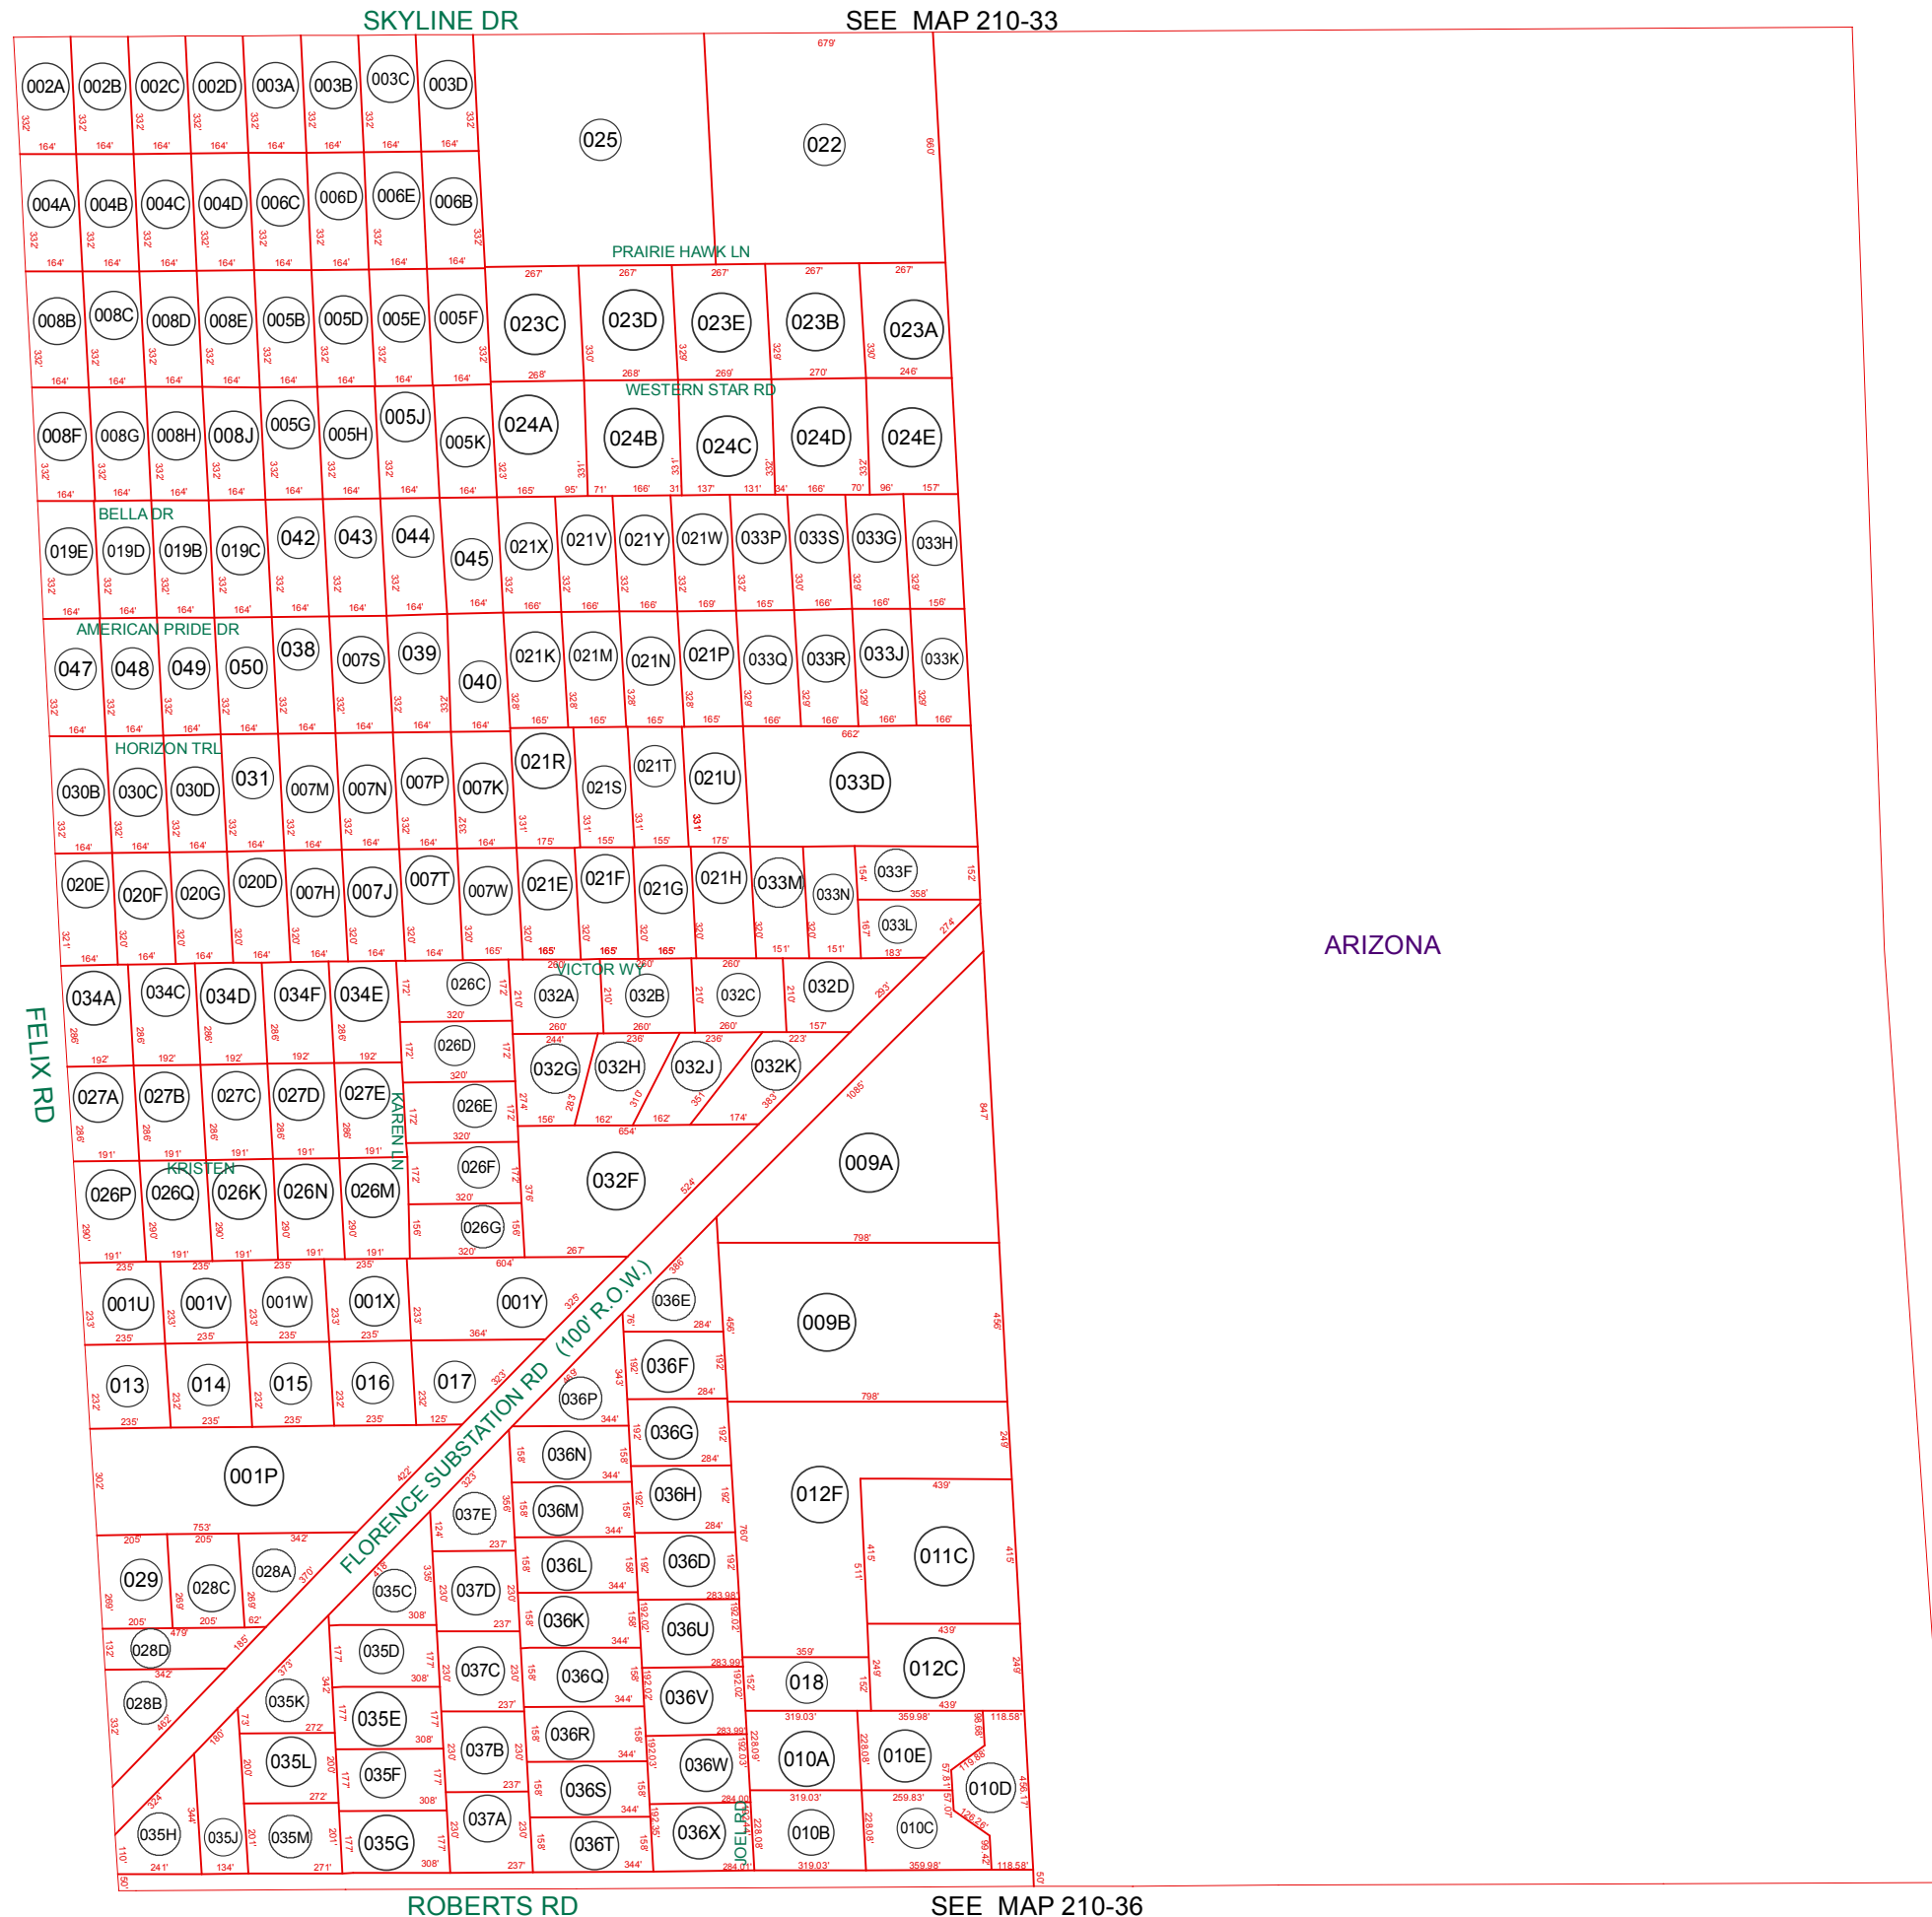


ARIZONA

SEE MAP 210-33

BOOK - MAP
210-35
 SEC. 8 T.03S. R.09E.

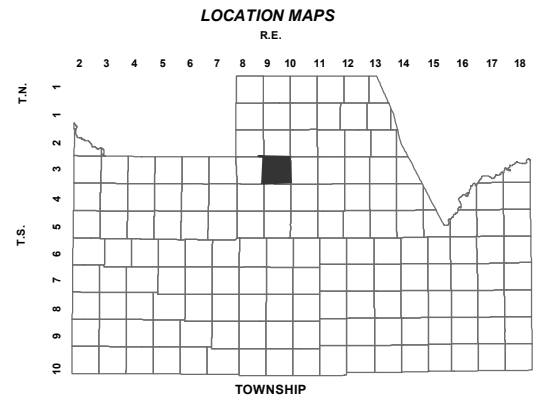

	HASH KNIFE DRAW RD				
	6	5	4	3	1
	SKYLINE DR				
	7	8	9	10	11
	ROBERTS RD				
	18	17	16	15	14
	BELLA VISTA RD				
	19	20	21	22	23
	JUDD RD				
	30	29	28	27	26
	MAGMA RD				
	31	32	33	34	35
	ARIZONA FARMS RD				
	SECTION				

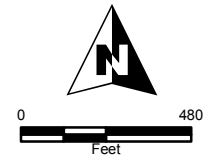

Revised: 8/29/2014
 By: YL



PINAL COUNTY
wide open opportunity

Pinal County Assessor

THIS MAP DOES NOT REPRESENT A SURVEY. NO LIABILITY IS ASSUMED FOR THE ACCURACY OF THE DATA DELINEATED HEREIN, EITHER EXPRESSED OR IMPLIED BY PINAL COUNTY OR ITS EMPLOYEES. THIS MAP IS COMPILED FROM OFFICIAL RECORDS, INCLUDING PLATS, SURVEYS, RECORDED DEEDS AND CONTRACTS, AND ONLY CONTAINS INFORMATION REQUIRED FOR THE PINAL COUNTY ASSESSOR'S OFFICE PURPOSES.

ROBERTS RD SEE MAP 210-36