

AREA CODE
0120

PARCEL D
AT SKYLINE RANCH PHASE TWO
CAB E - SLD 112

SPECIAL DISTRICTS
00000
00000


THIS MAP IS FOR TAX PURPOSES ONLY.

THIS OFFICE WILL NOT ASSUME LIABILITY FOR REPRESENTATION, MEASUREMENTS OR ACREAGE.

THE ORIGINAL PLAT OF THIS SUBDIVISION IS ON FILE WITH THE PINAL COUNTY RECORDERS OFFICE, FOR COMPLETE INFORMATION OF PLAT AND CC&R's CALL (520) 868-7100.

CANCELED PARCEL #
210-08-014

TRACTS ARE UNDER PARCEL #
210-08-631

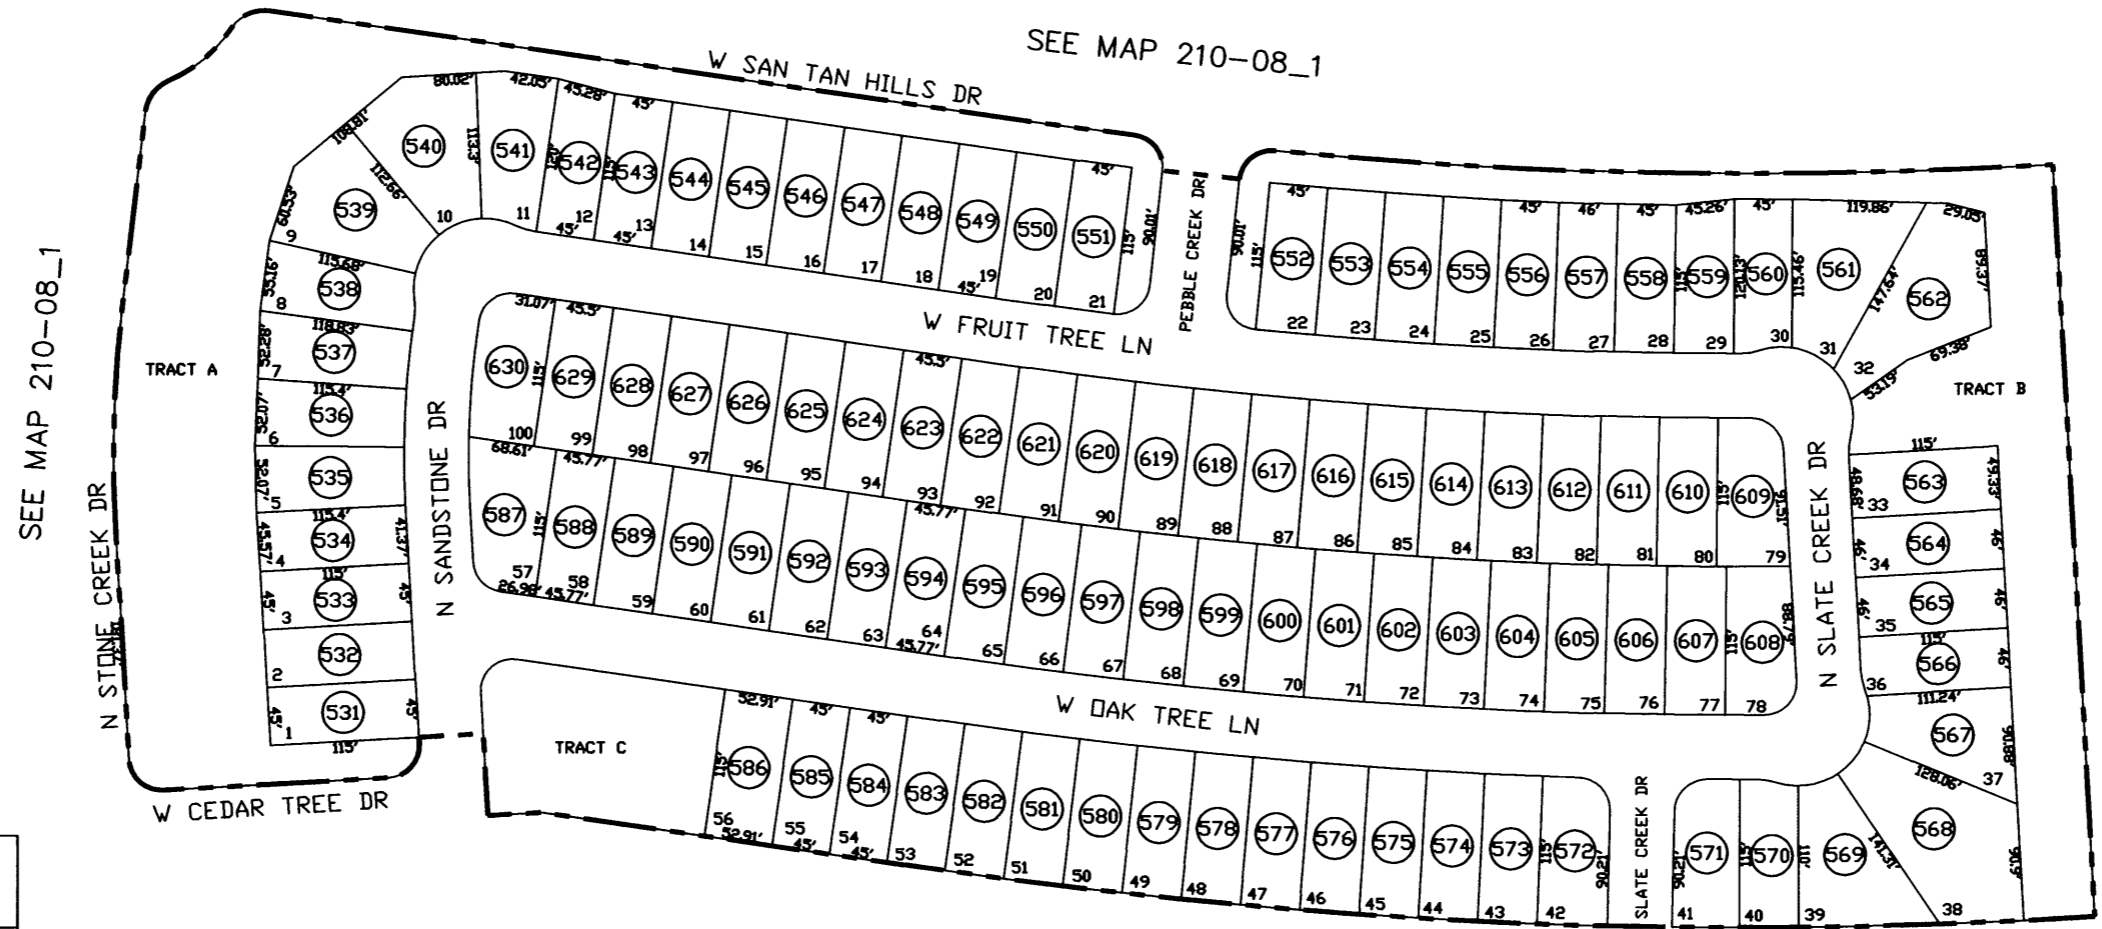

VICINITY MAP

	6	5	4	3	2	1
		VINEYARD RD		SKYLINE DR		
	8	9	10	11	12	
GARY RD	18	17	16	15	14	13
		HUNT HWY	BELLA VISTA RD		QUAIL RUN LN	
	19	20	21	22	23	24
	30	29	28	27	26	25
	31	32	33	34	35	36

SEE MAP 210-08_4

SCALE: 1" = 150'

12-22-2004