

AREA CODE
0120

PARCEL C
AT SKYLINE RANCH PHASE TWO
CAB E - SLD 115

SPECIAL DISTRICTS
00000
00000



THIS MAP IS FOR TAX PURPOSES ONLY.
THIS OFFICE WILL NOT ASSUME LIABILITY FOR
REPRESENTATION, MEASUREMENTS OR ACREAGE.

THE ORIGINAL PLAT OF THIS SUBDIVISION IS
ON FILE WITH THE PINAL COUNTY RECORDERS
OFFICE, FOR COMPLETE INFORMATION OF PLAT
AND CC&R's CALL (520) 868-7100.

CANCELED PARCEL #
210-08-013

TRACTS ARE UNDER PARCEL #
210-08-530

VICINITY MAP

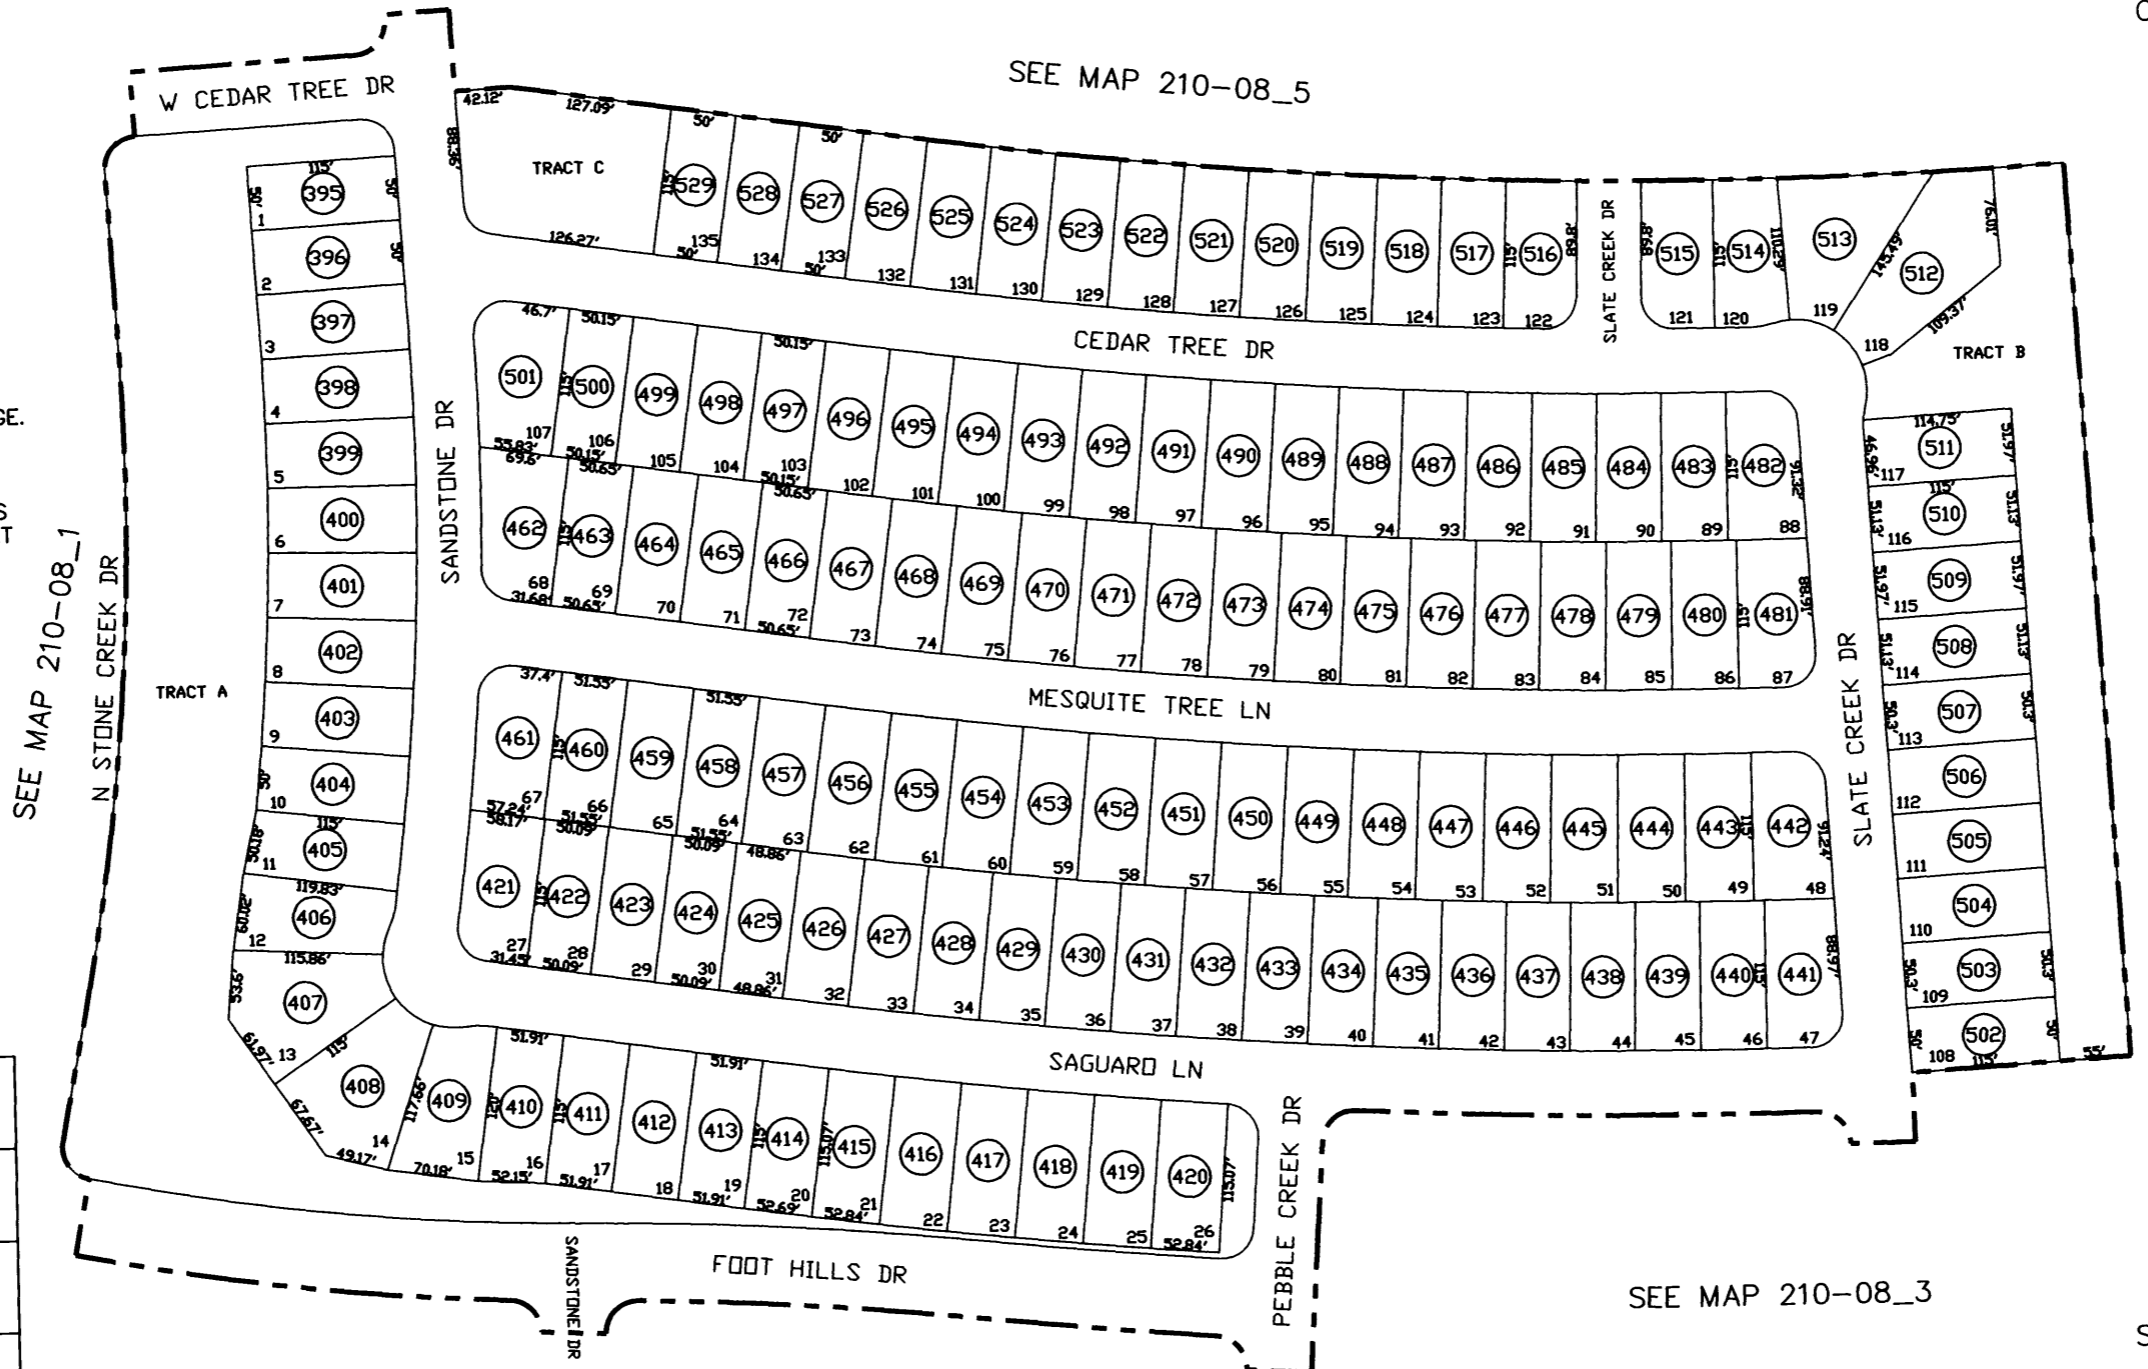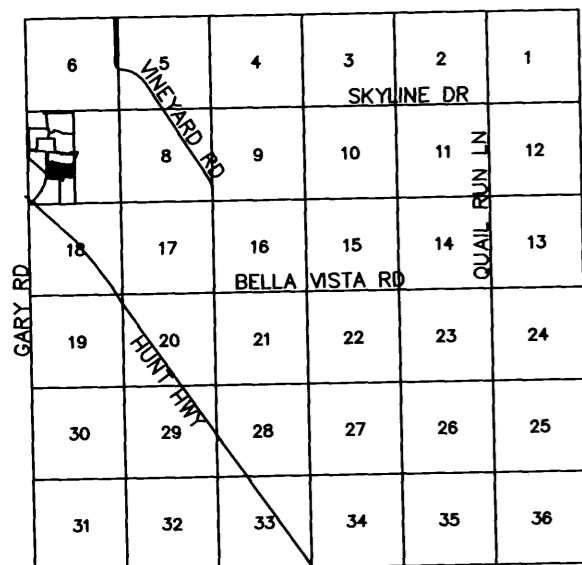


SEE MAP 210-08_1

SEE MAP 210-08_5

SEE MAP 210-08_1

SEE MAP 210-08_3

SEE MAP 210-08_2

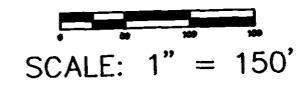

12-22-2004