


SEE MAP 211-13\_7

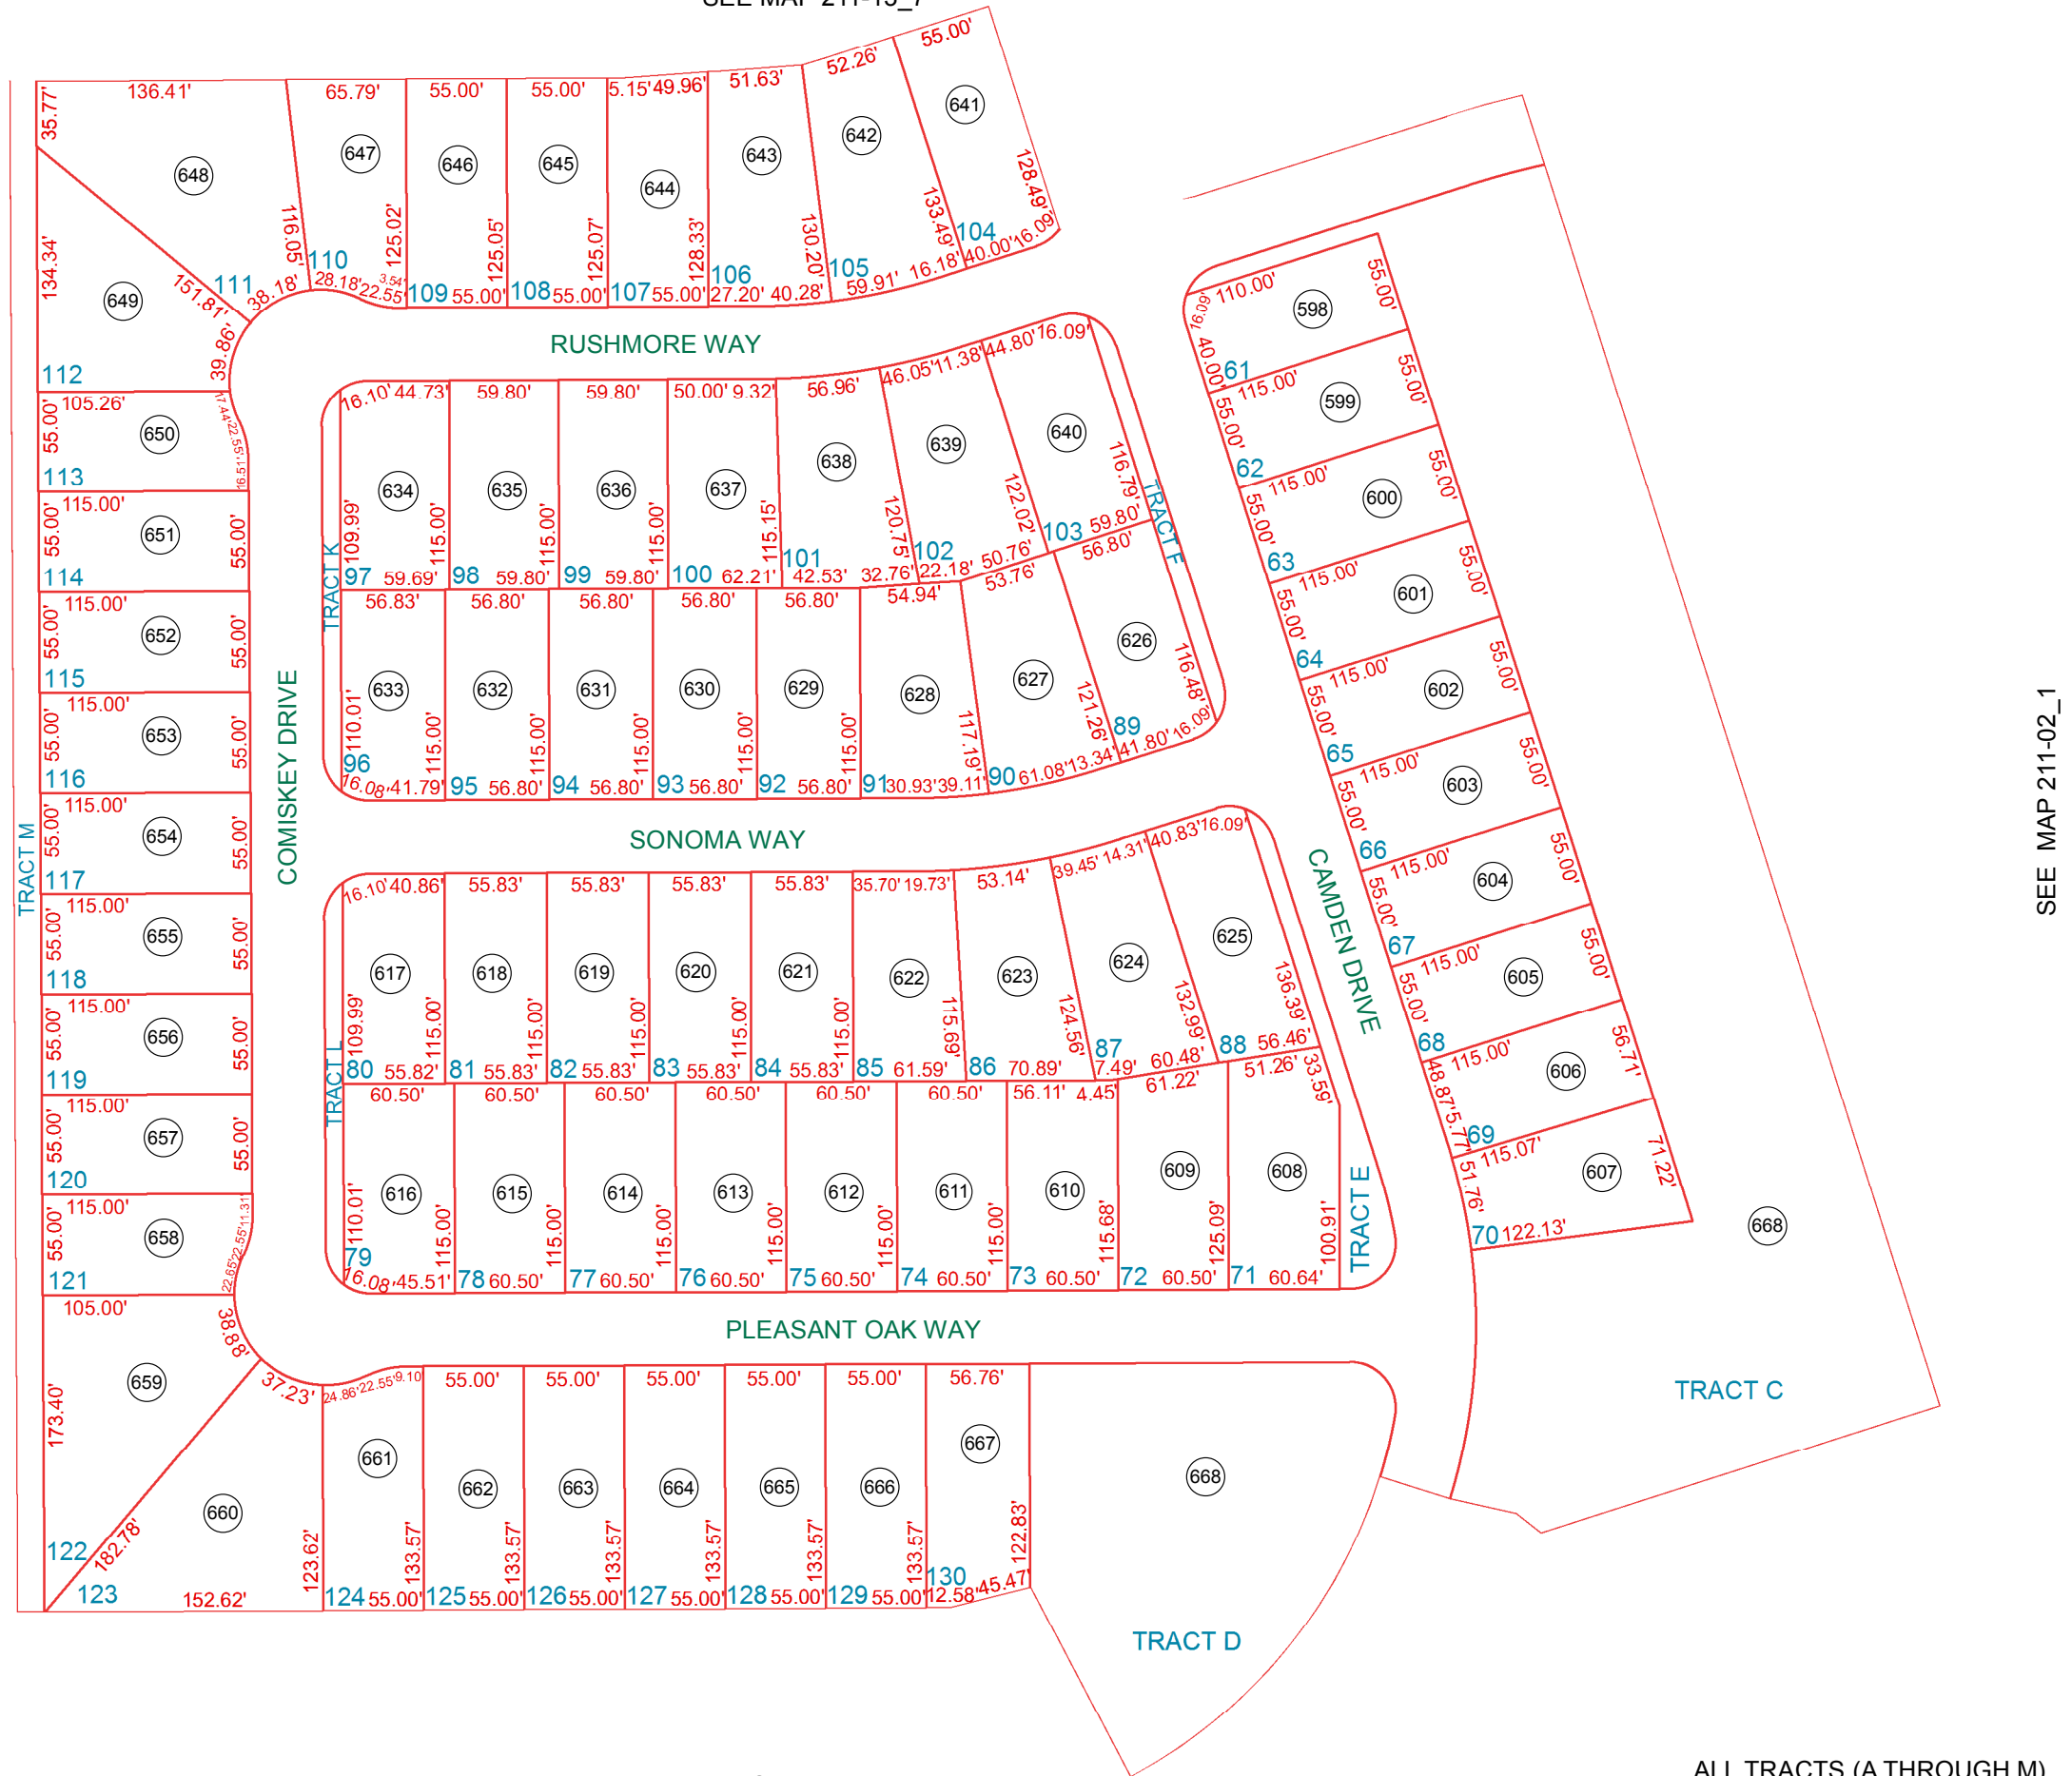

SEE MAP 211-02\_1

ALL TRACTS (A THROUGH M)  
ARE UNDER PARCEL: 211-13-668



BOOK - MAP

# 211-13\_8

NW SEC. 25 T.04S. R.08E.

**ANTHEM AT MERRILL  
RANCH - UNIT 37: 2017-075461**

LOCATION MAPS  
R.E.

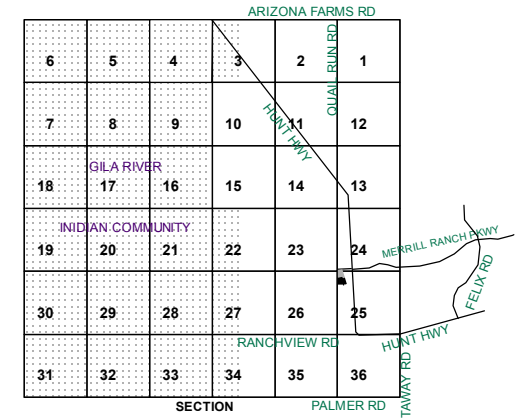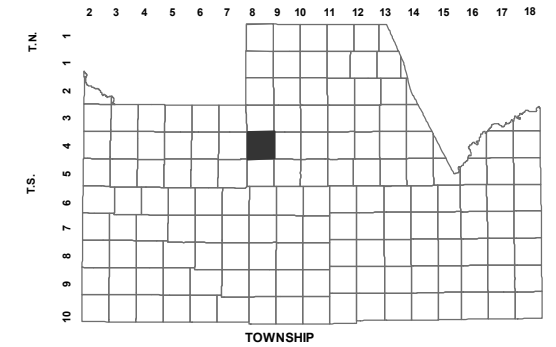

Revised: 3/19/2018

By: DW



**PINAL COUNTY**  
WIDE OPEN OPPORTUNITY

**Pinal County Assessor**

THIS MAP DOES NOT REPRESENT A SURVEY. NO LIABILITY IS ASSUMED FOR THE ACCURACY OF THE DATA DELINEATED HEREIN, EITHER EXPRESSED OR IMPLIED BY PINAL COUNTY OR ITS EMPLOYEES. THIS MAP IS COMPILED FROM OFFICIAL RECORDS, INCLUDING PLATS, SURVEYS, RECORDED DEEDS AND CONTRACTS, AND ONLY CONTAINS INFORMATION REQUIRED FOR THE PINAL COUNTY ASSESSOR'S OFFICE PURPOSES.

SEE MAP 200-24\_1

SEE MAP 211-02\_1