

SEC. 01 PT-SW, TN.7S RG.3E


THIS MAP IS FOR TAX PURPOSES ONLY.
THIS OFFICE WILL NOT ASSUME LIABILITY FOR
REPRESENTATION, MEASUREMENTS OR ACREAGE.

THE ORIGINAL PLAT OF THIS SUBDIVISION IS
ON FILE WITH THE PINAL COUNTY RECORDERS
OFFICE, FOR COMPLETE INFORMATION OF PLAT
AND CC&R'S CALL (520) 868-7100.

500-05 1/2


ANZONE ACRES UNIT 1 BK.09 - PG.32

SEE MAP 500-04

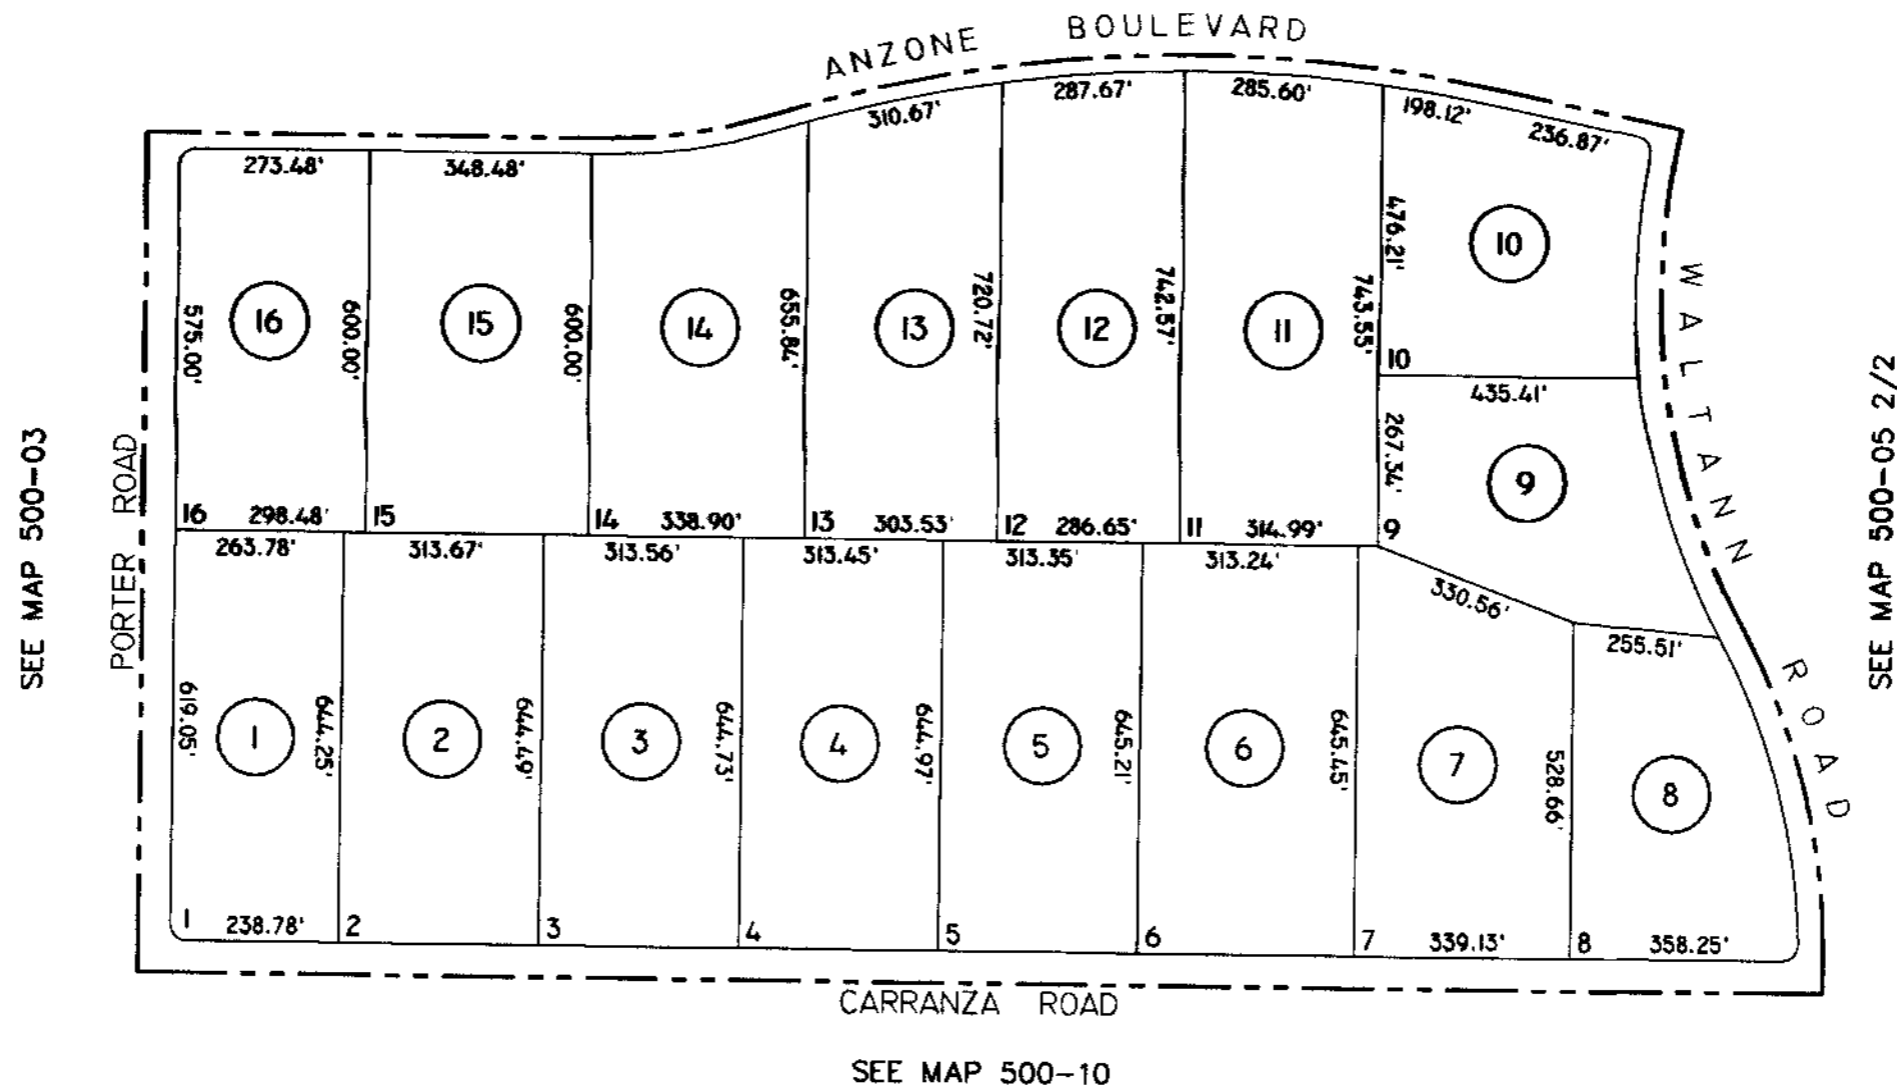

VICINITY MAP

SEC 36 TN.6S RG.3E

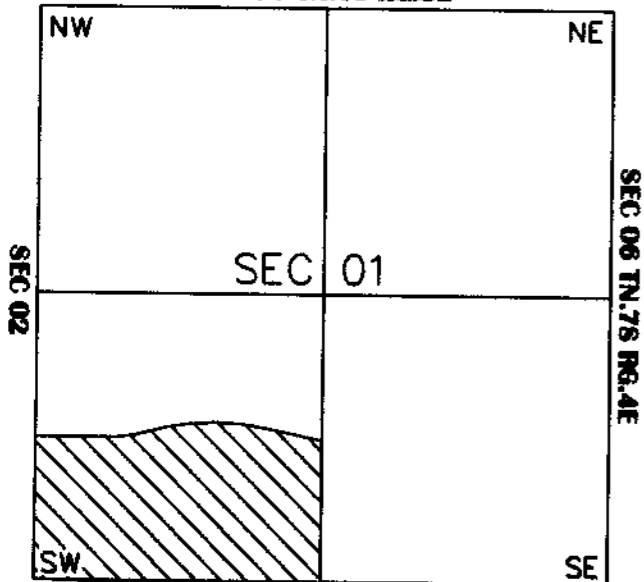

SCALE: 1" = 300'

7-6-2001