

# SEC. 21 N/2, TN.6S RG.3E

THIS MAP IS FOR TAX PURPOSES ONLY.  
THIS OFFICE WILL NOT ASSUME LIABILITY FOR  
REPRESENTATION, MEASUREMENTS OR ACREAGE.


THE ORIGINAL PLAT OF THIS SUBDIVISION IS  
ON FILE WITH THE PINAL COUNTY RECORDERS  
OFFICE, FOR COMPLETE INFORMATION OF PLAT  
AND CC&R's CALL (520) 868-7100.

# 501-53

**HIDDEN VALLEY ESTATES  
UNIT 15  
BK.16 - PG.36**

SEE MAP 501-15


CLAYTON ROAD

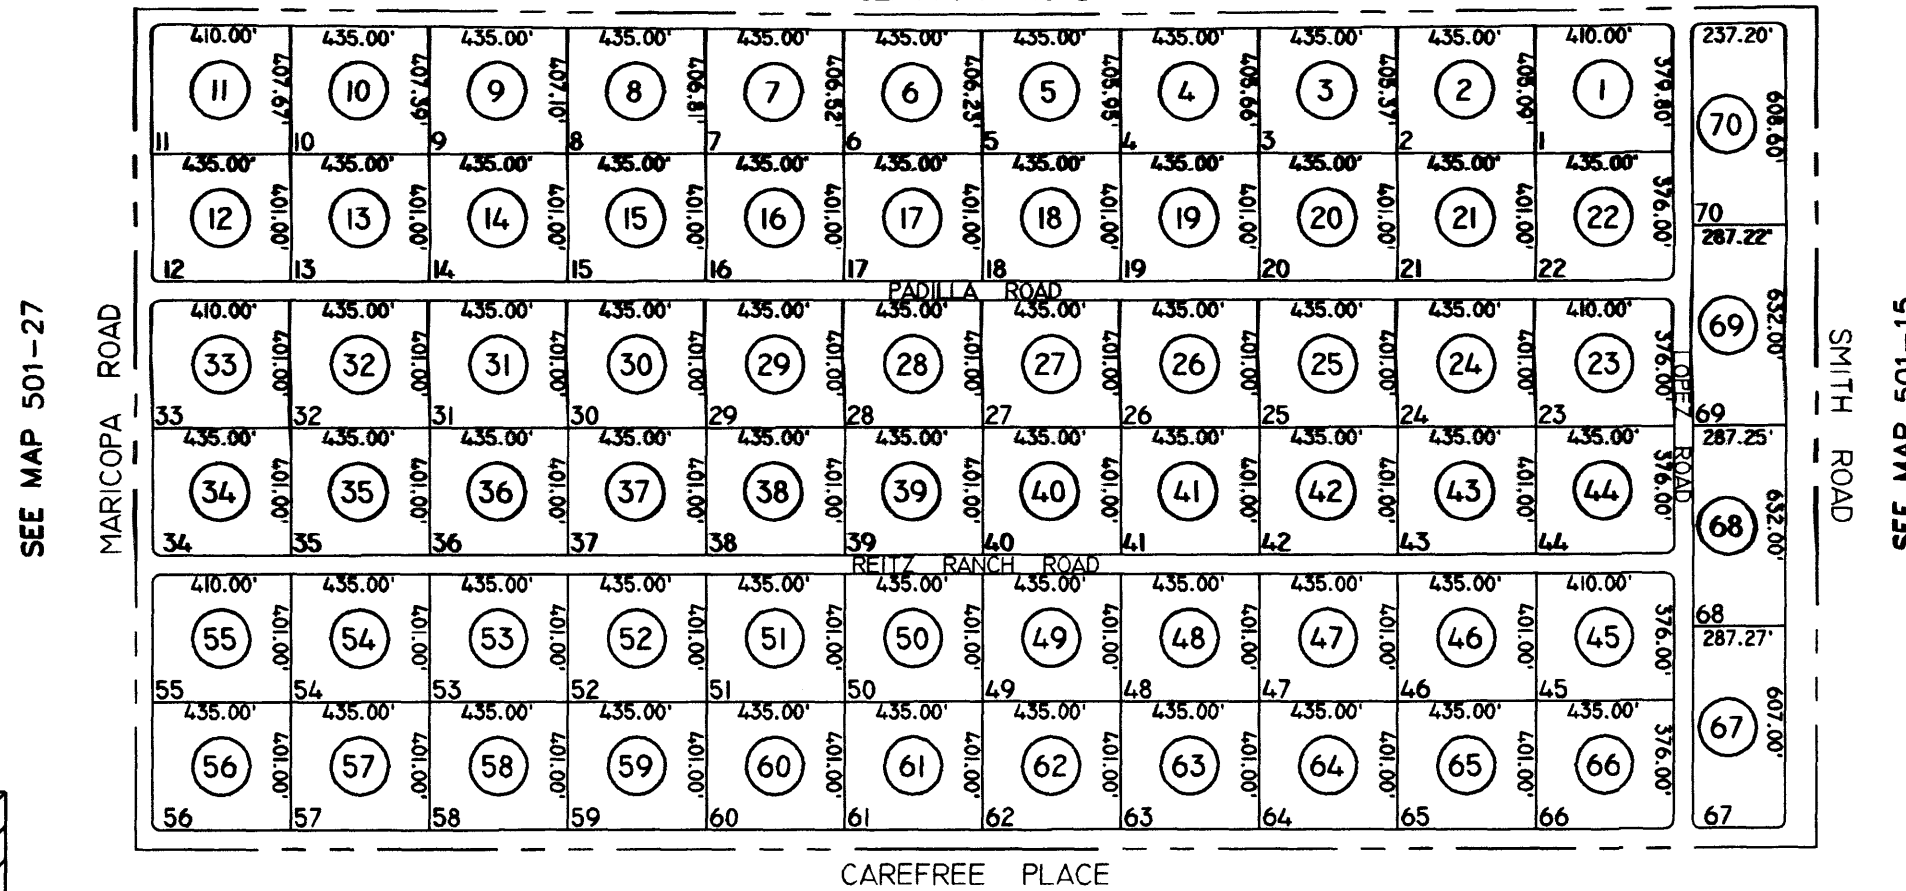

SEE MAP 501-27

SEE MAP 501-15

## VICINITY MAP

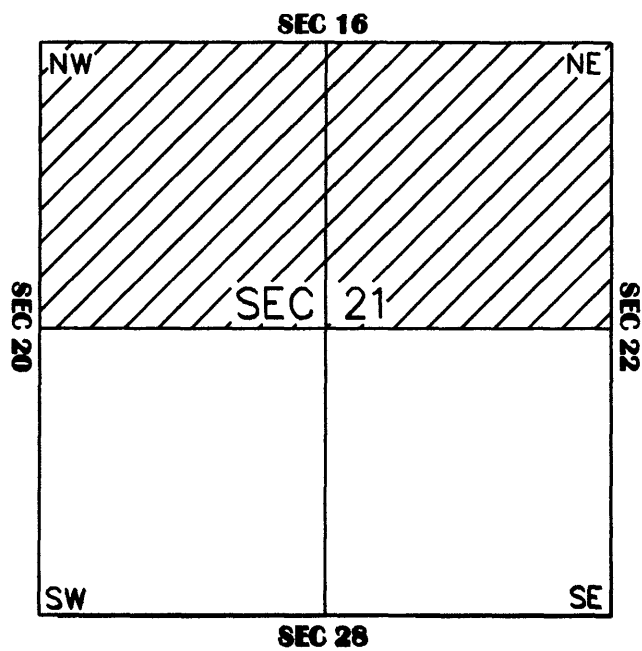

SEE MAP 501-29

SEE MAP 501-28

CAREFREE PLACE



SCALE: 1" = 600'

5-30-2001