

SEC. 17 NE, TN.6S RG.3E


SEE MAP 501-52 1/2

THIS MAP IS FOR TAX PURPOSES ONLY.
THIS OFFICE WILL NOT ASSUME LIABILITY FOR
REPRESENTATION, MEASUREMENTS OR ACREAGE.


THE ORIGINAL PLAT OF THIS SUBDIVISION IS
ON FILE WITH THE PINAL COUNTY RECORDERS
OFFICE, FOR COMPLETE INFORMATION OF PLAT
AND CC&R's CALL (520) 868-7100.

501-52 2/2

CLEARWATER FARMS
BK.16 - PG.28

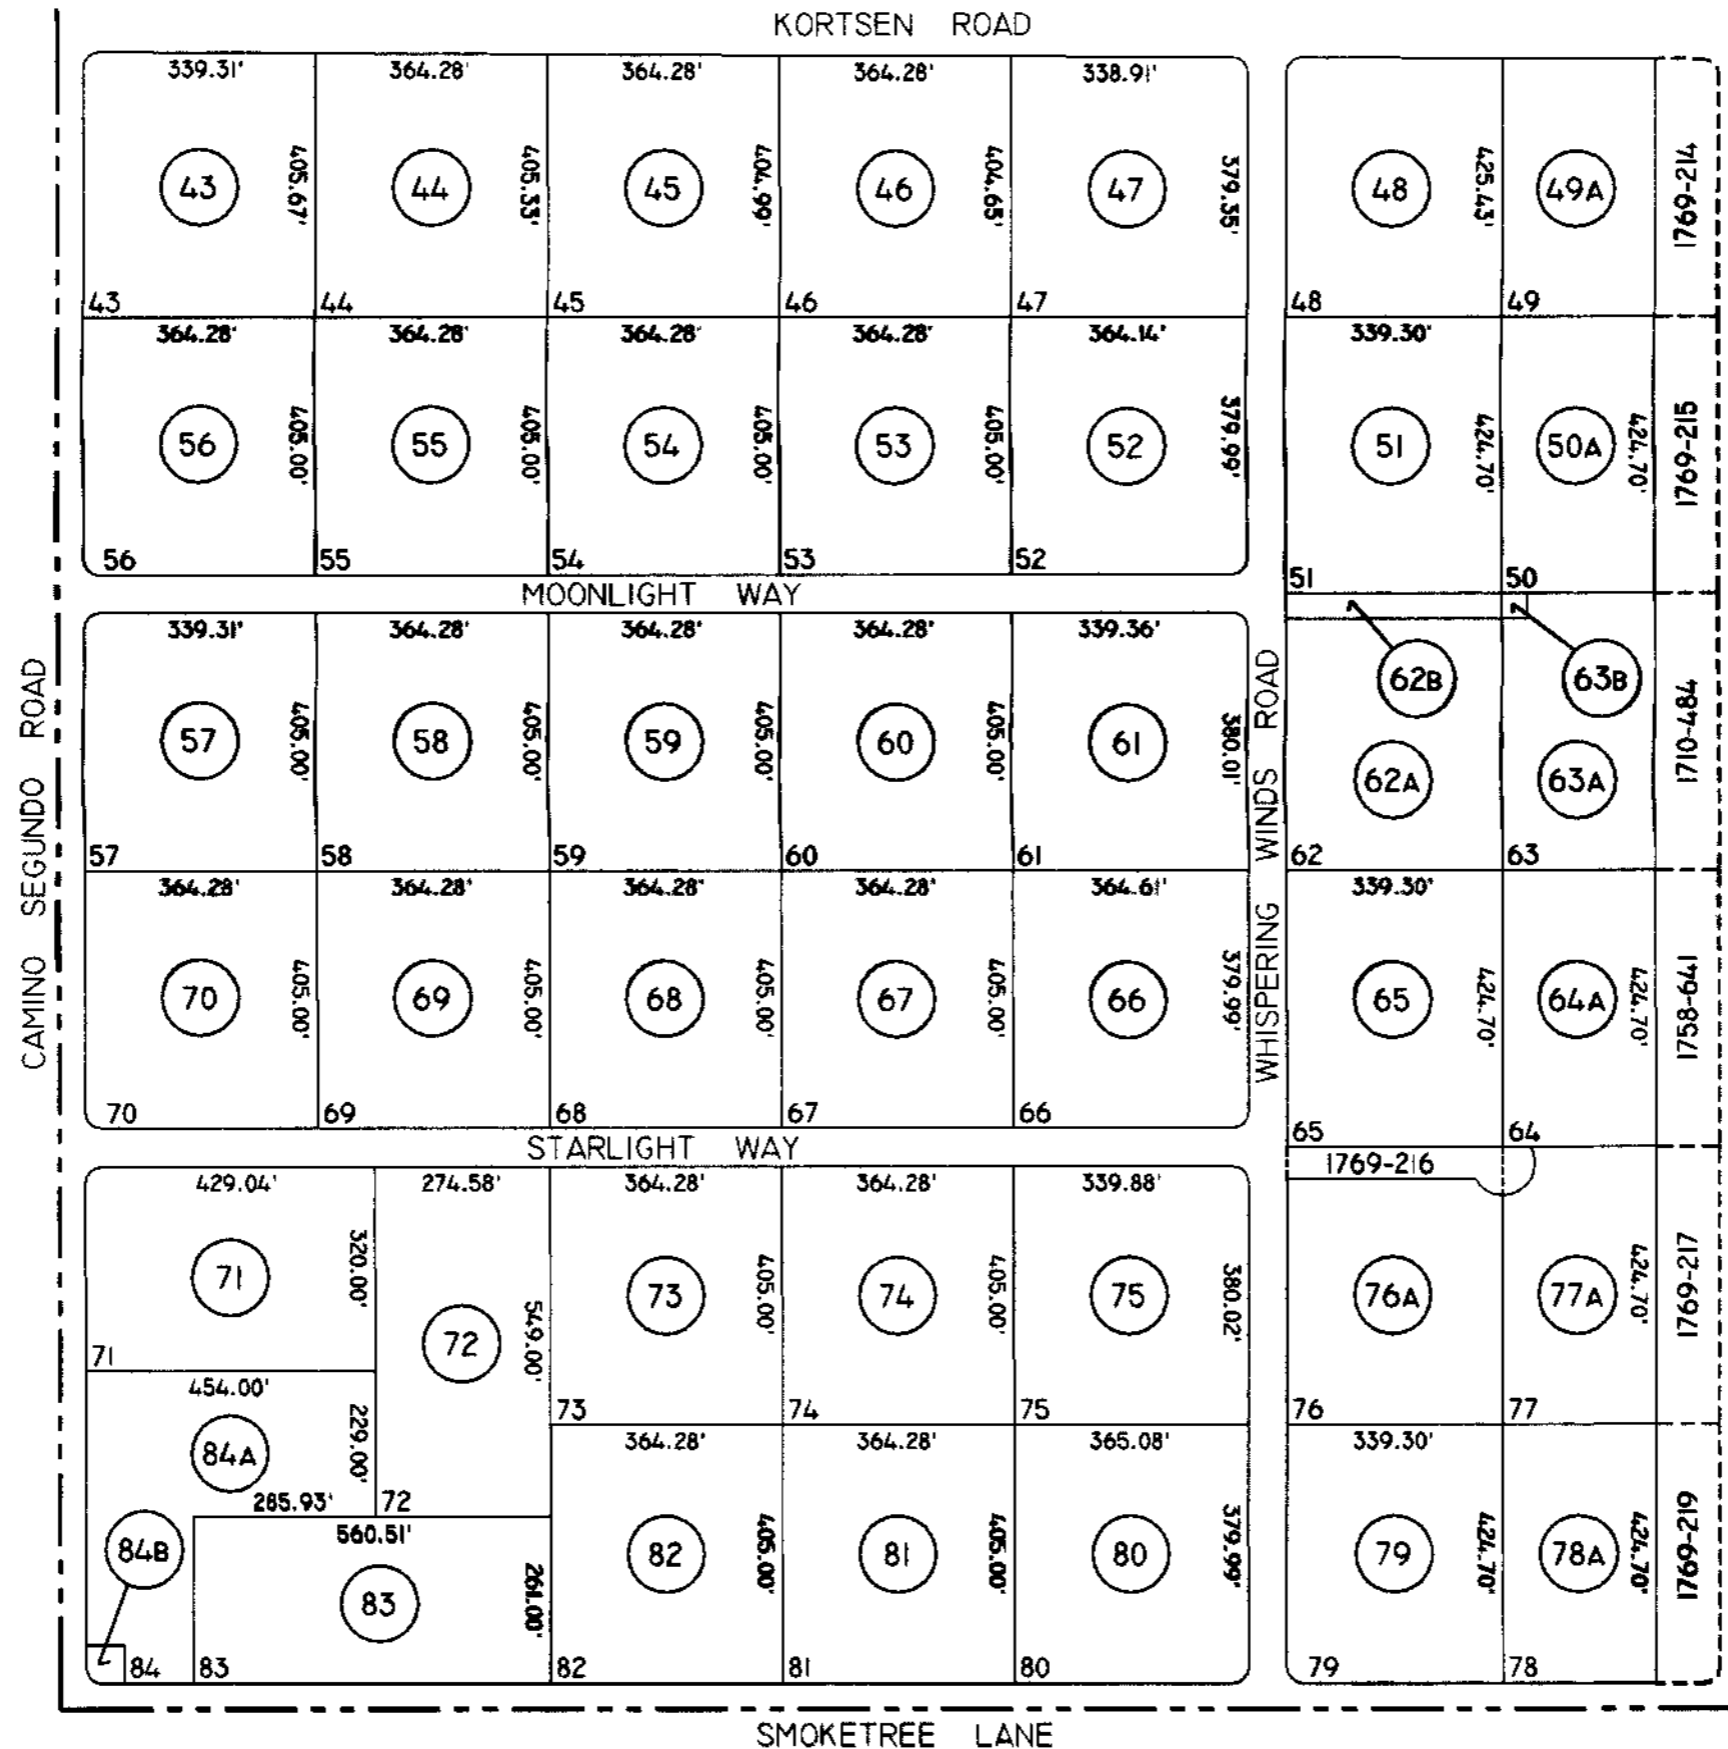

VICINITY MAP

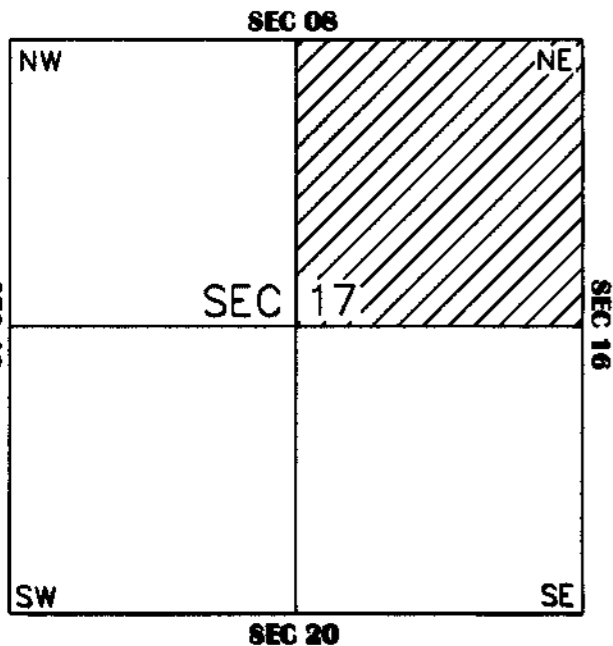

SEE MAP 501-23

CAMINO SEGUNDO ROAD

MOONLIGHT WAY

STARLIGHT WAY

SMOKETREE LANE

SEE MAP 501-23

WHISPERING WINDS ROAD

MARICOPA ROAD

SEE MAP 501-15



SCALE: 1" = 300'

5-30-2001