


SEE MAP 501-07 CENTURY RD



SEE MAP 501-49_1

GARNET RD

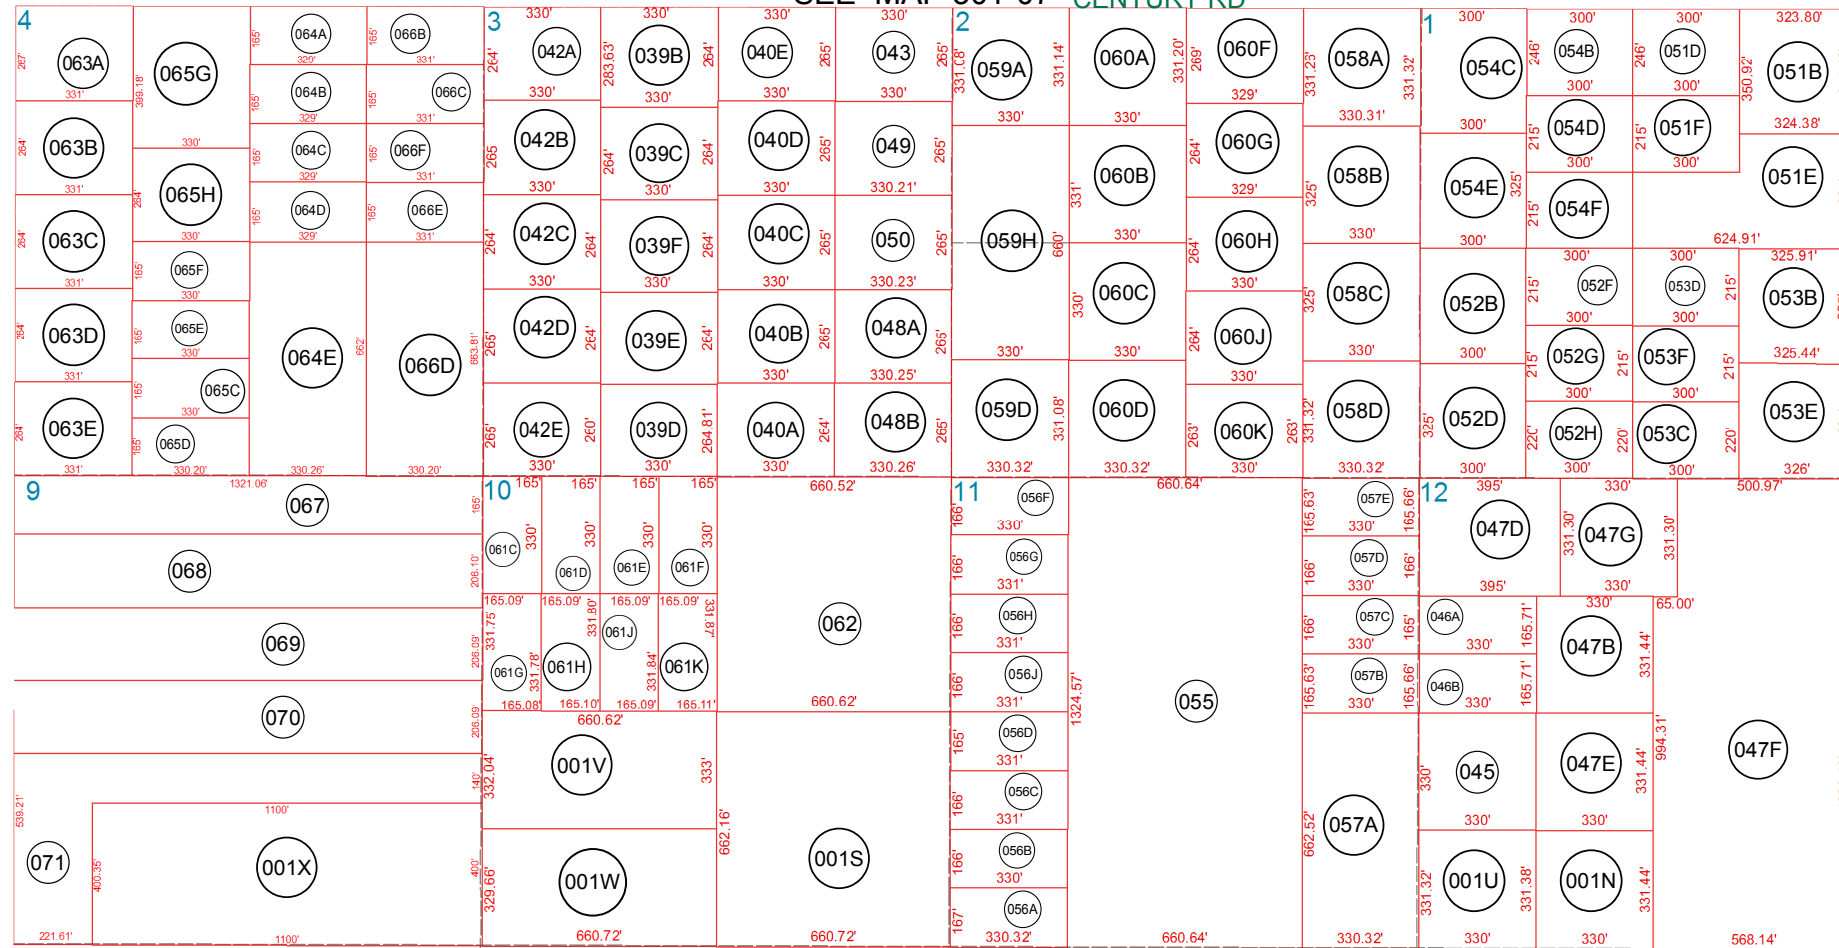

HIDDEN VALLEY ESTATES UNIT 13

SEE MAP 501-49_2

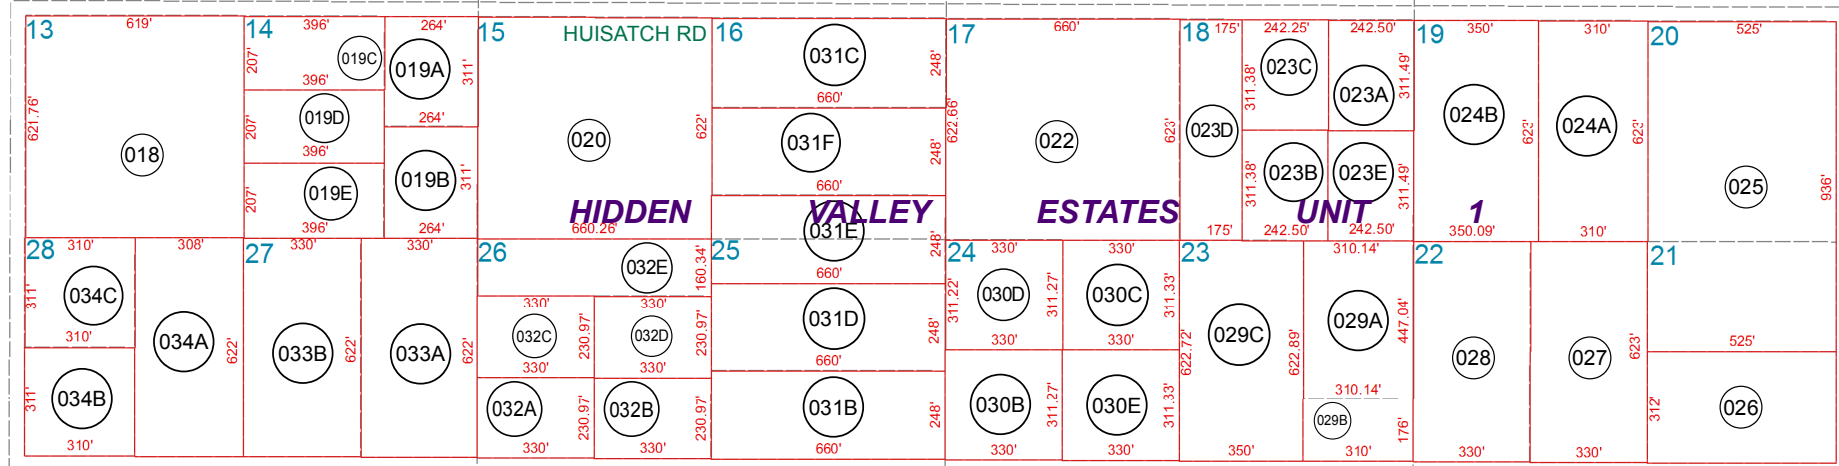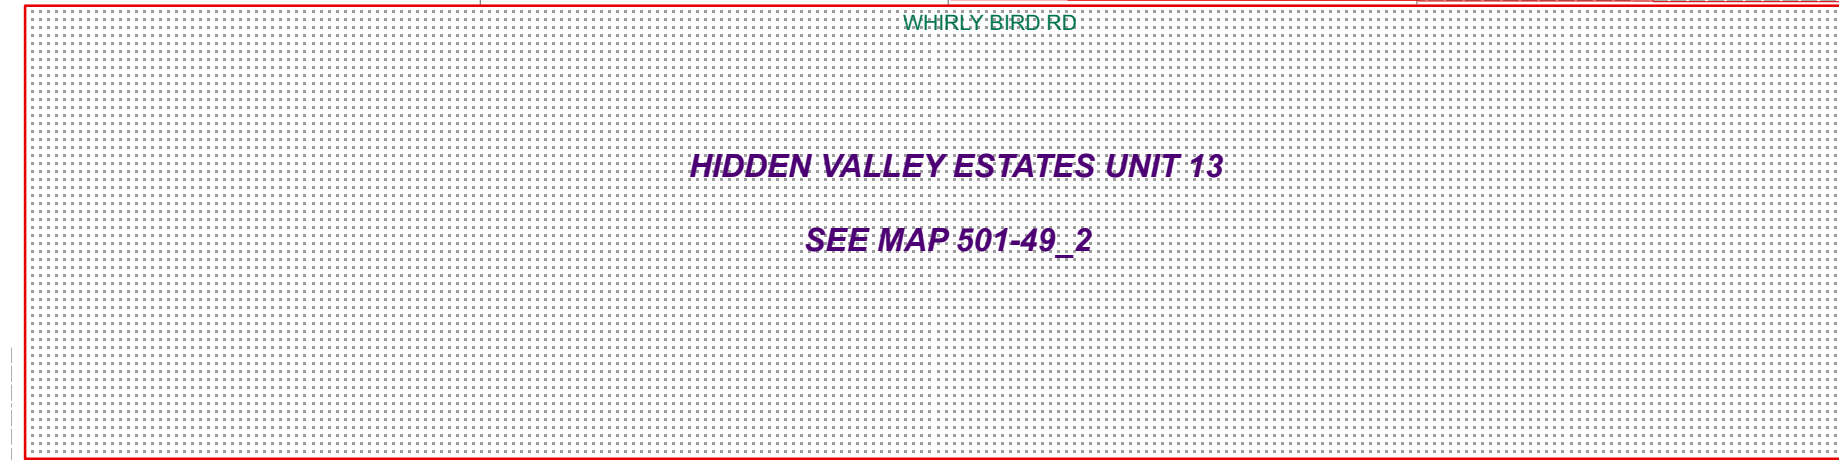

DUNE SHADOW RD

SEE MAP 501-11_1

SEE MAP 501-25

AMARILLO VALLEY RD


SEE MAP 501-26

BOOK - MAP

501-10_1

SEC. 24 T.06S. R.02E.
HIDDEN VALLEY ESTATES UNIT 1
BK 09 - PG 14


LOCATION MAPS
R.E.

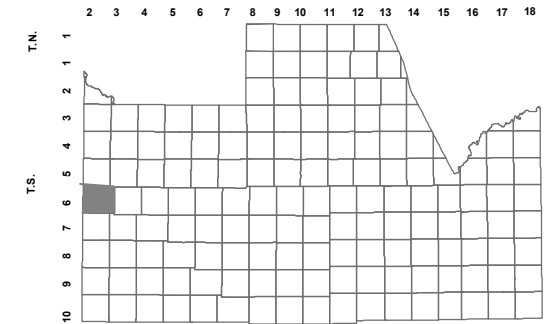

TOWNSHIP
MILLER RD

6	5	4	3	2	1
7	8	9	10	11	12
18	17	16	15	14	13
19	20	21	22	23	24
30	29	28	27	26	25
31	32	33	34	35	36

SECTION ROBIN RD

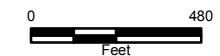

Revised: 4/12/2017

By: **KG**



PINAL COUNTY
wide open opportunity

Pinal County Assessor

THIS MAP DOES NOT REPRESENT A SURVEY. NO LIABILITY IS ASSUMED FOR THE ACCURACY OF THE DATA DELINEATED HEREIN, EITHER EXPRESSED OR IMPLIED BY PINAL COUNTY OR ITS EMPLOYEES. THIS MAP IS COMPILED FROM OFFICIAL RECORDS, INCLUDING PLATS, SURVEYS, RECORDED DEEDS AND CONTRACTS, AND ONLY CONTAINS INFORMATION REQUIRED FOR THE PINAL COUNTY ASSESSOR'S OFFICE PURPOSES.