


SEE MAP 502-42

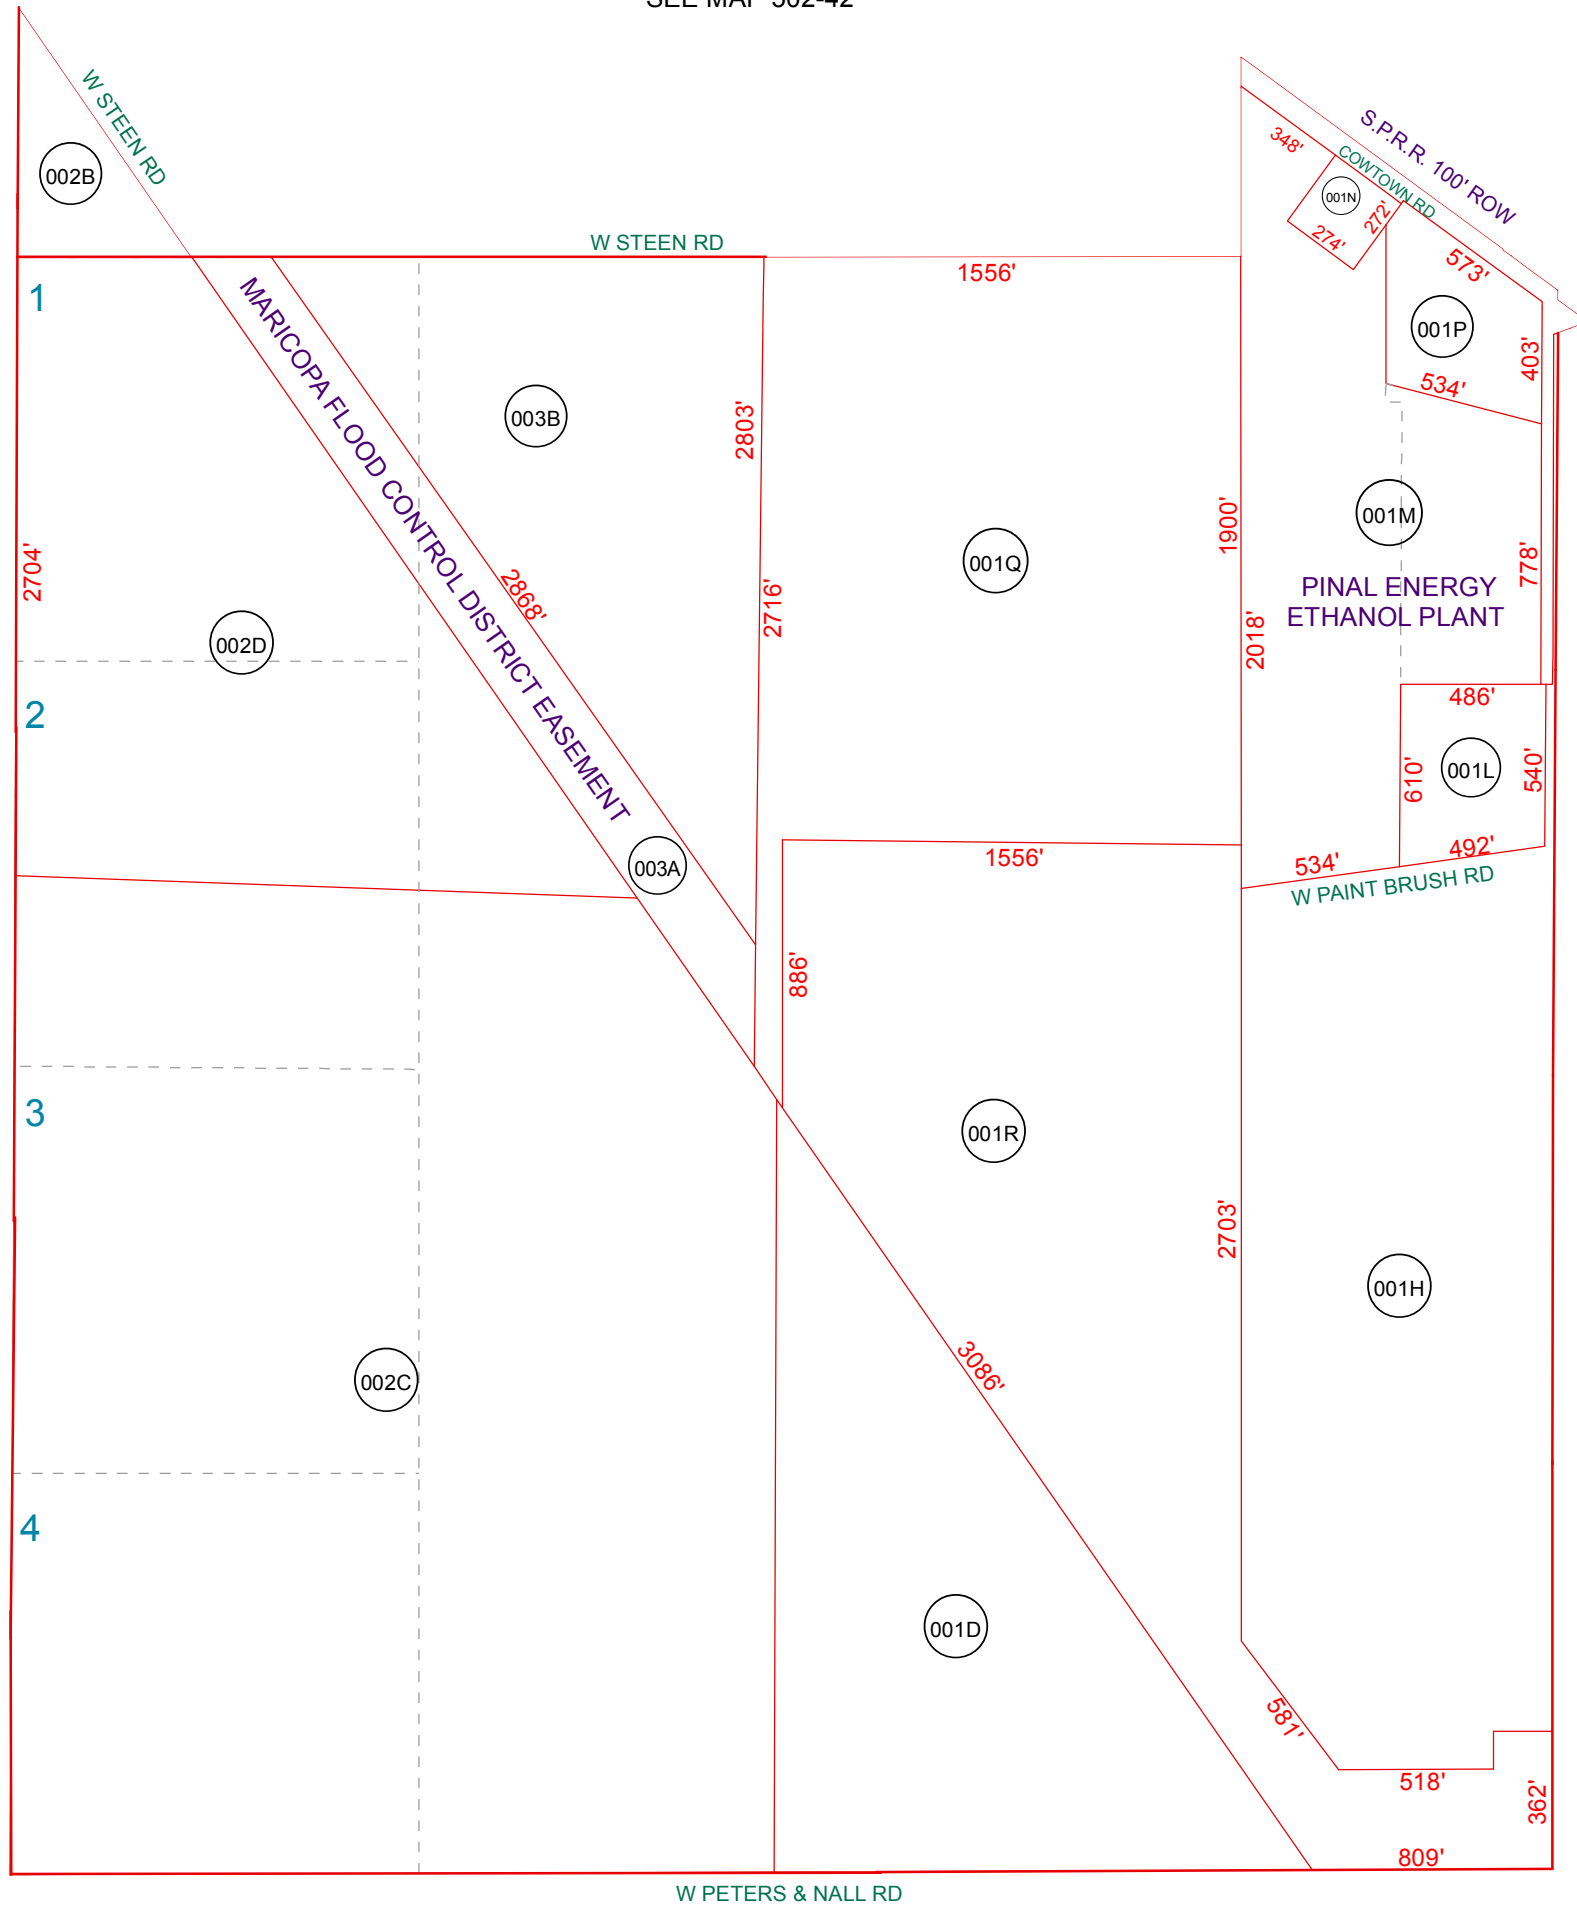


SEE BOOK 510
N WHITE & PARKER RD

BOOK - MAP

502-43

SEC. 7 T.05S. R.04E.

LOCATION MAPS
R.E.

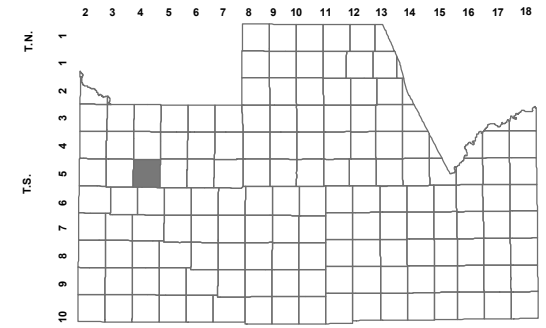

TOWNSHIP

FARRELL RD					
6	5	4	3	GILAR RIVER INDIAN COMMUNITY	
STEEN RD		MURPHY RD		2	1
7	8	9	10	11	12
FETERER & NALL RD		SOUTHERN PACIFIC RAILROAD		RUSSELL RD	
18	17	16	15	14	13
WHITE & PARKER RD		MADISON CASA GRANDE HWY		INDIAN VALLEY RD	
AK CHIN INDIAN COMMUNITY		ANDERSON RD		26	25
19	20	21	22	23	24
STANFIELD RD		TEEL RD		INDIAN VALLEY RD	
30	29	28	27	26	25
31	32	33	34	35	36
SECTION					



Revised: 1/27/2011

By: **KG**



PINAL COUNTY
wide open opportunity

Pinal County Assessor

THIS MAP DOES NOT REPRESENT A SURVEY. NO LIABILITY IS ASSUMED FOR THE ACCURACY OF THE DATA DELINEATED HEREIN, EITHER EXPRESSED OR IMPLIED BY PINAL COUNTY OR ITS EMPLOYEES. THIS MAP IS COMPILED FROM OFFICIAL RECORDS, INCLUDING PLATS, SURVEYS, RECORDED DEEDS AND CONTRACTS, AND ONLY CONTAINS INFORMATION REQUIRED FOR THE PINAL COUNTY ASSESSOR'S OFFICE PURPOSES.