


SEE MAP 502-30_1
ARROWHEAD RD.

SEE MAP 502-30_3

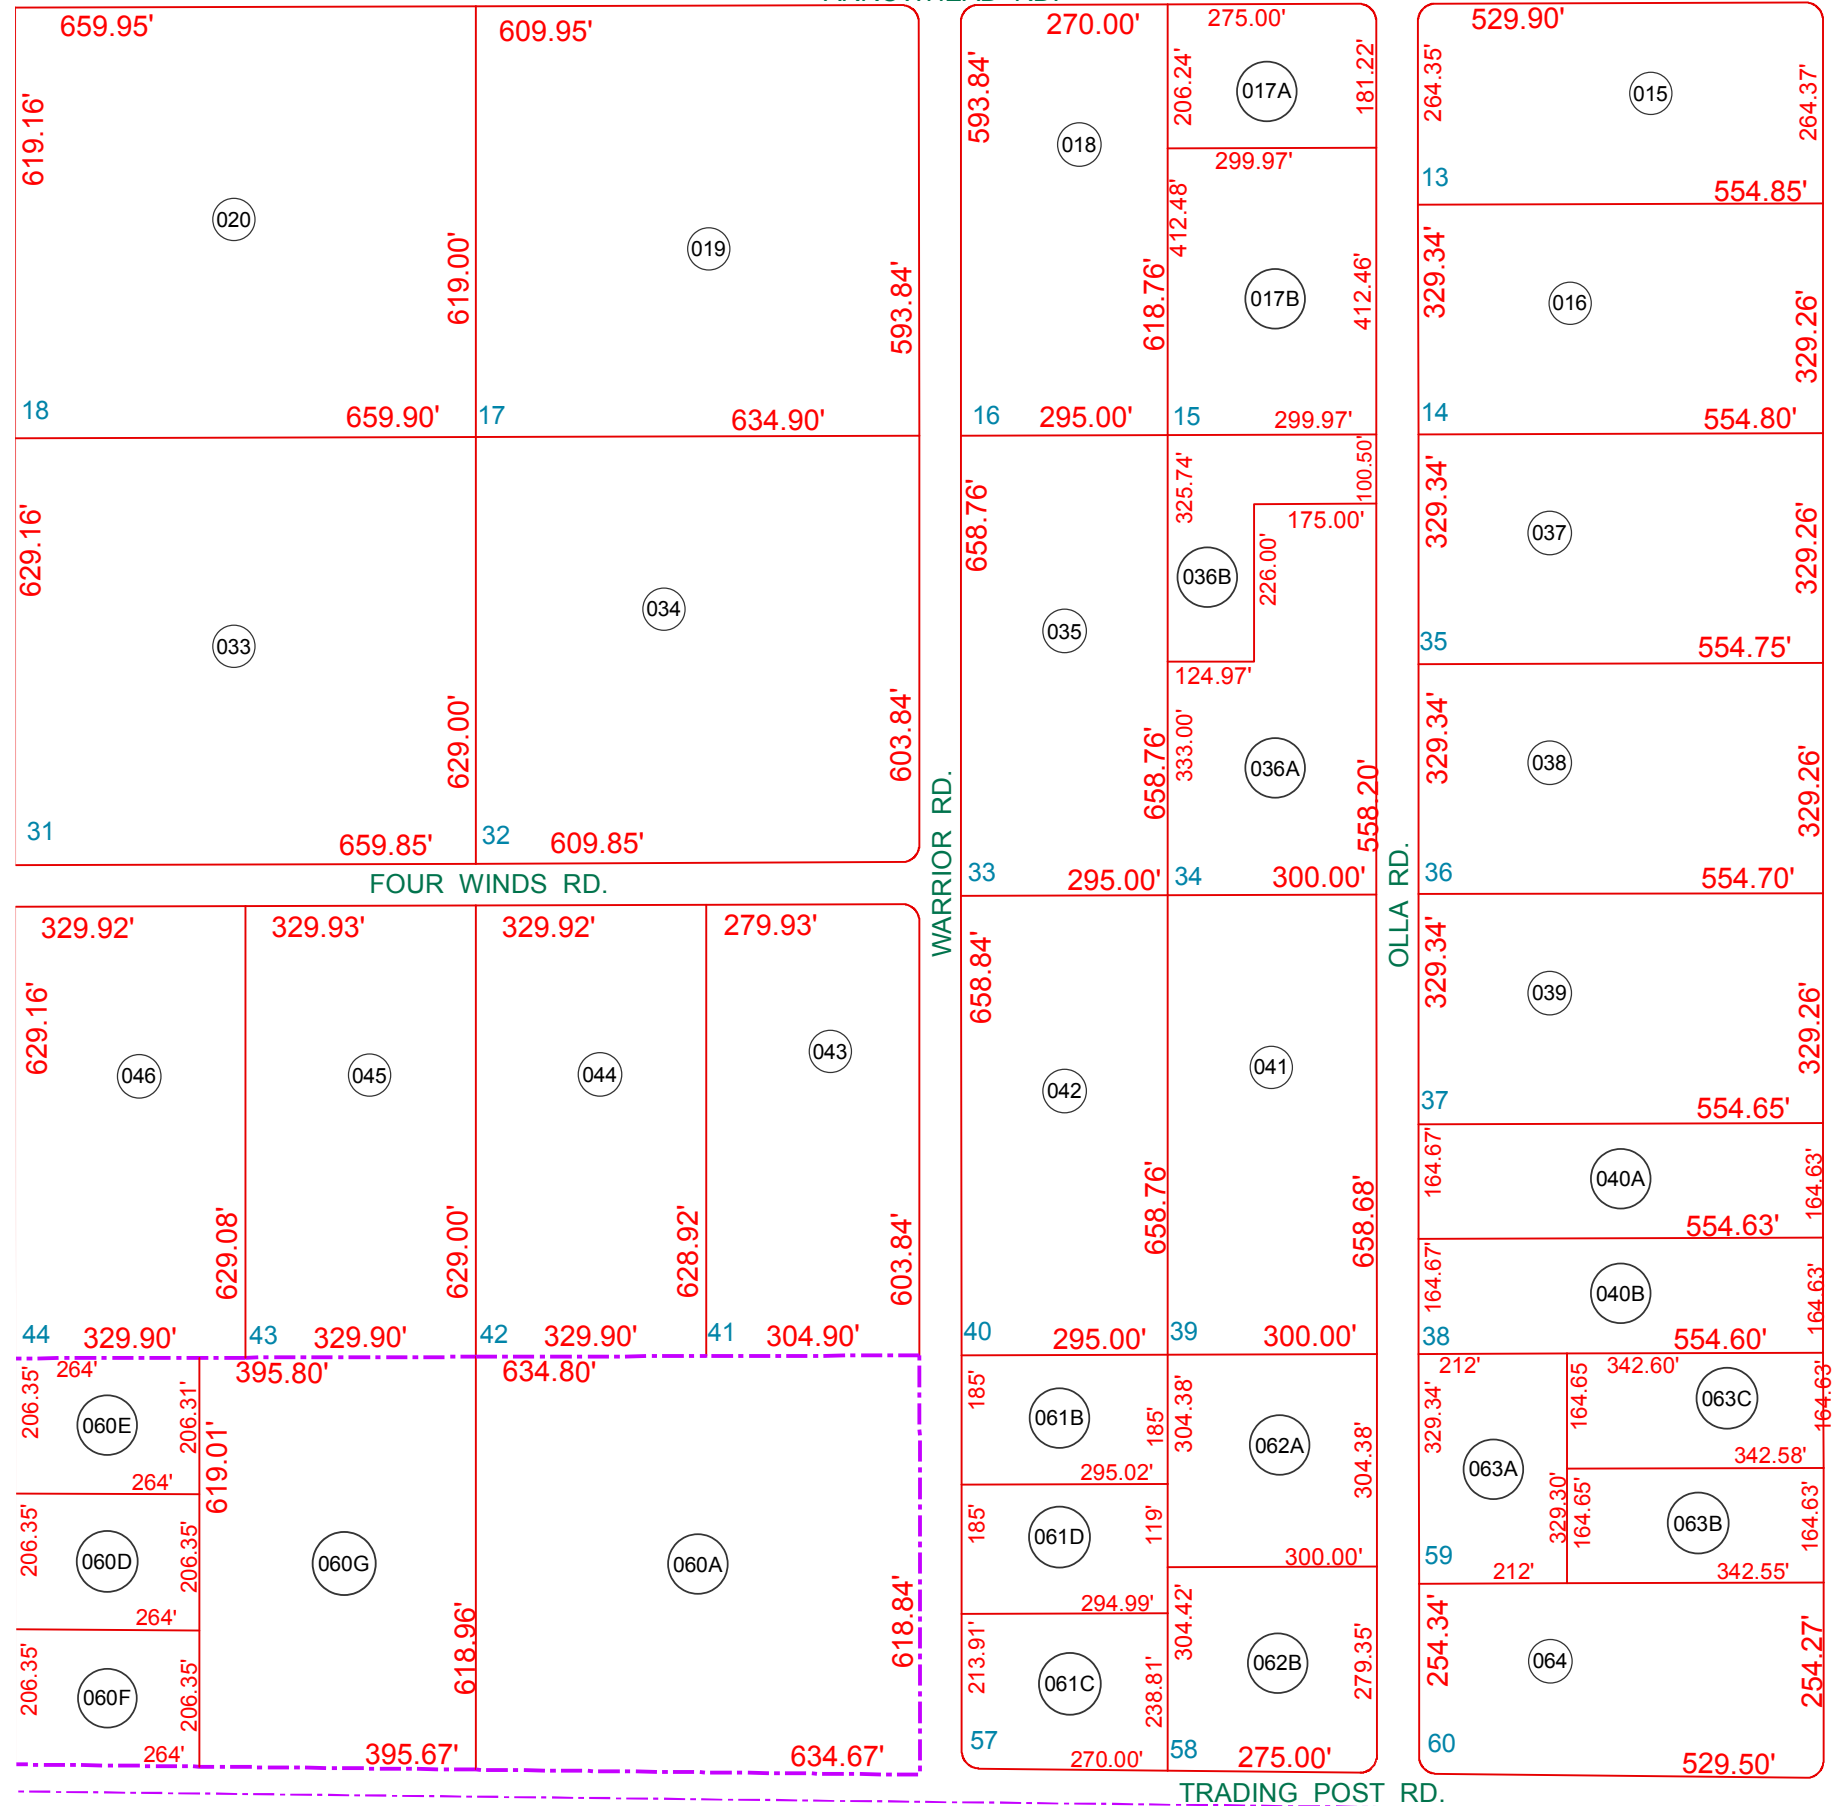

SEE MAP 502-31

BOOK - MAP


502-30_2

SE SEC. 18 T.05S. R.05E.


INDIAN VALLEY RANCHETTES UNIT 1

BK. 9 - PG. 34

LOCATION MAPS
R.E.

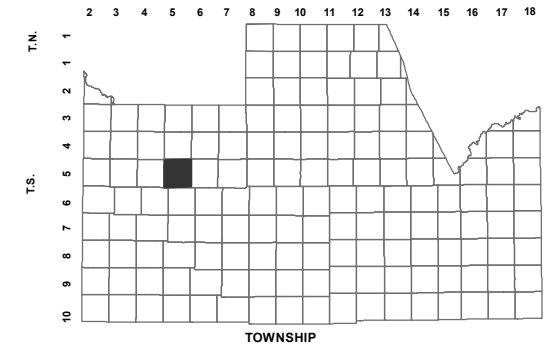

6	5	4	3	2	1
GILA RIVER INDIAN COMMUNITY					
7	8	9	10	11	12
18	17	16	15	14	13
19	20	21	22	23	24
30	29	28	27	26	25
31	32	33	34	35	36
SECTION					

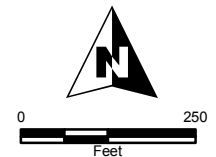

Revised: 3/10/2015

By: **TH**



PINAL COUNTY
wide open opportunity

Pinal County Assessor

THIS MAP DOES NOT REPRESENT A SURVEY. NO LIABILITY IS ASSUMED FOR THE ACCURACY OF THE DATA DELINEATED HEREIN, EITHER EXPRESSED OR IMPLIED BY PINAL COUNTY OR ITS EMPLOYEES. THIS MAP IS COMPILED FROM OFFICIAL RECORDS, INCLUDING PLATS, SURVEYS, RECORDED DEEDS AND CONTRACTS, AND ONLY CONTAINS INFORMATION REQUIRED FOR THE PINAL COUNTY ASSESSOR'S OFFICE PURPOSES.

SEE MAP 502-27