

SEC. 18 NE TN.5S RG.5E

RESERVATION  
502-25

502-30  
1/3

INDIAN VALLEY  
RANCHETTES UNIT 1

BK. 9 - PG. 34

AREA CODE  
0000

SPECIAL DISTRICTS  
00000  
00000

THIS MAP IS FOR TAX PURPOSES ONLY.



THIS OFFICE WILL NOT ASSUME LIABILITY FOR  
REPRESENTATION, MEASUREMENTS OR ACREAGE.

SEE MAP 502-29

SEE MAP 502-28

THE ORIGINAL PLAT OF THIS SUBDIVISION IS  
ON FILE WITH THE PINAL COUNTY RECORDERS  
OFFICE, FOR COMPLETE INFORMATION OF PLAT  
AND CC&R's CALL (520) 868-7100.

VICINITY MAP

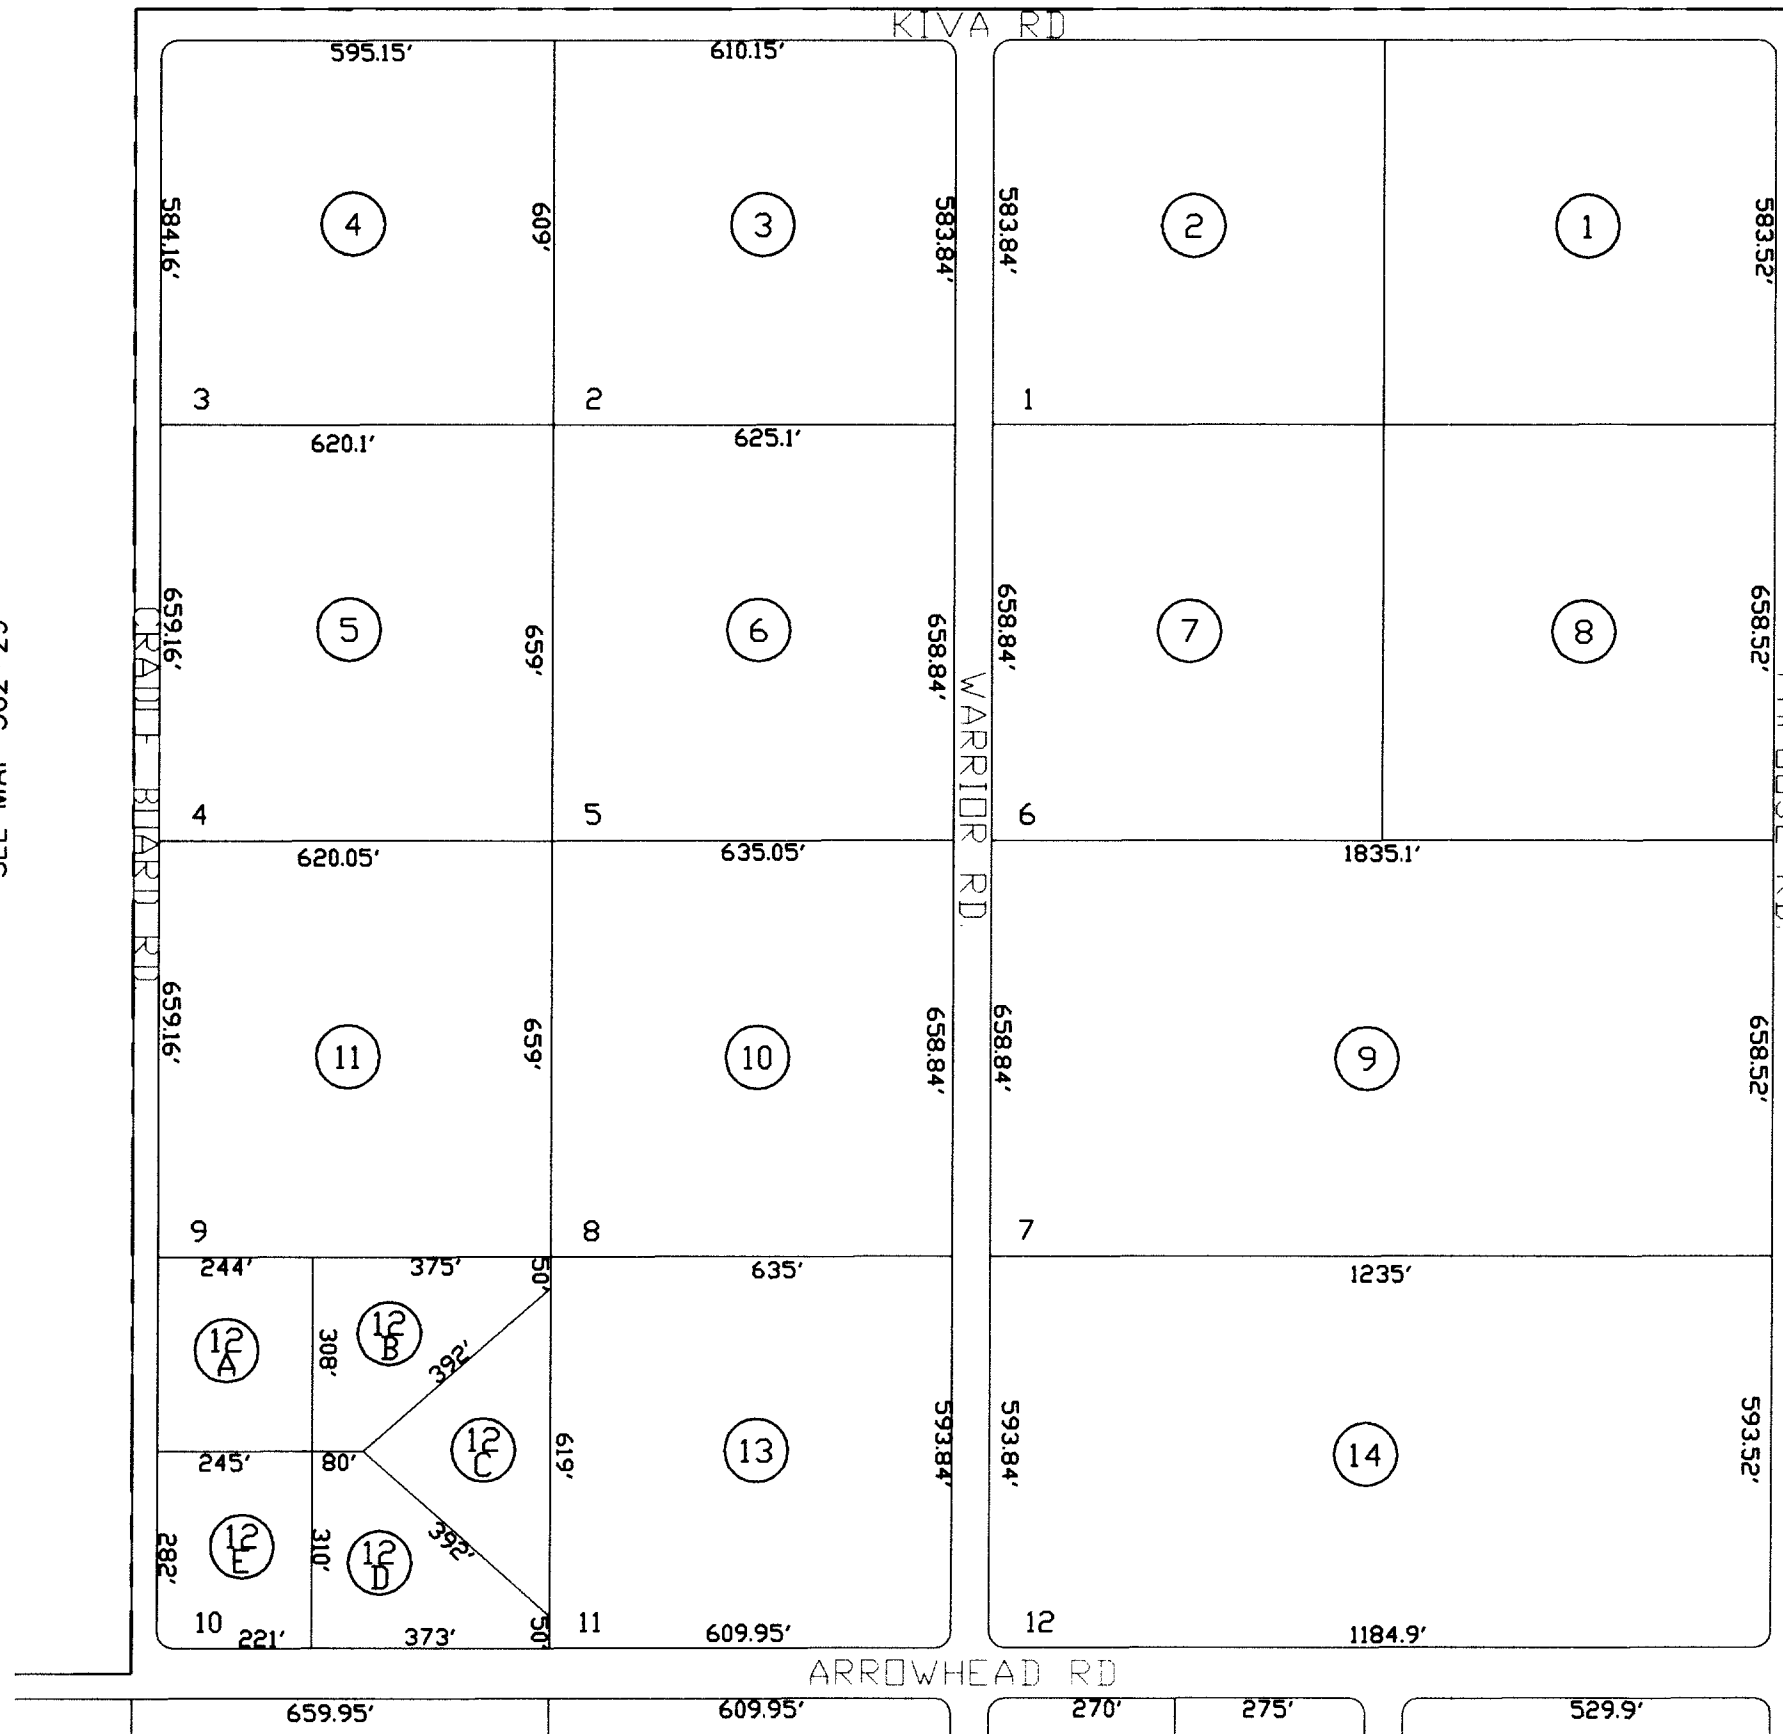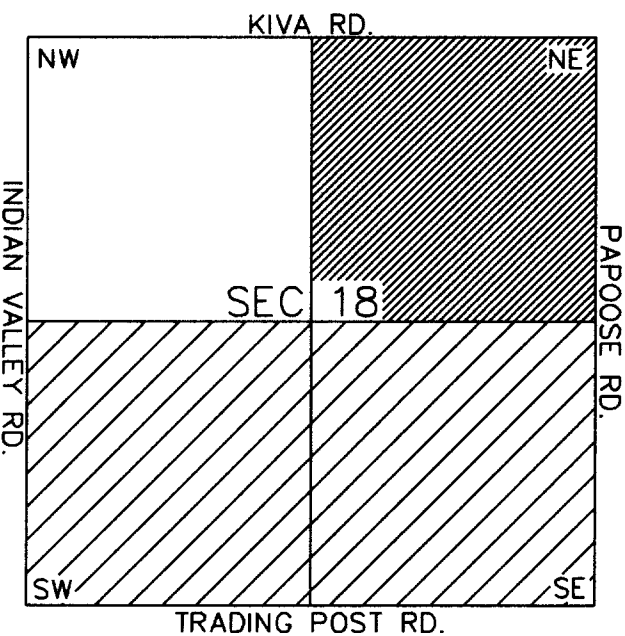

SEE MAP 502-30\_2

SCALE: 1" = 300'

04-24-2002

PINAL COUNTY ASSESSORS MAP