


SEE MAP 503-46_2

SEE MAP 503-46_1

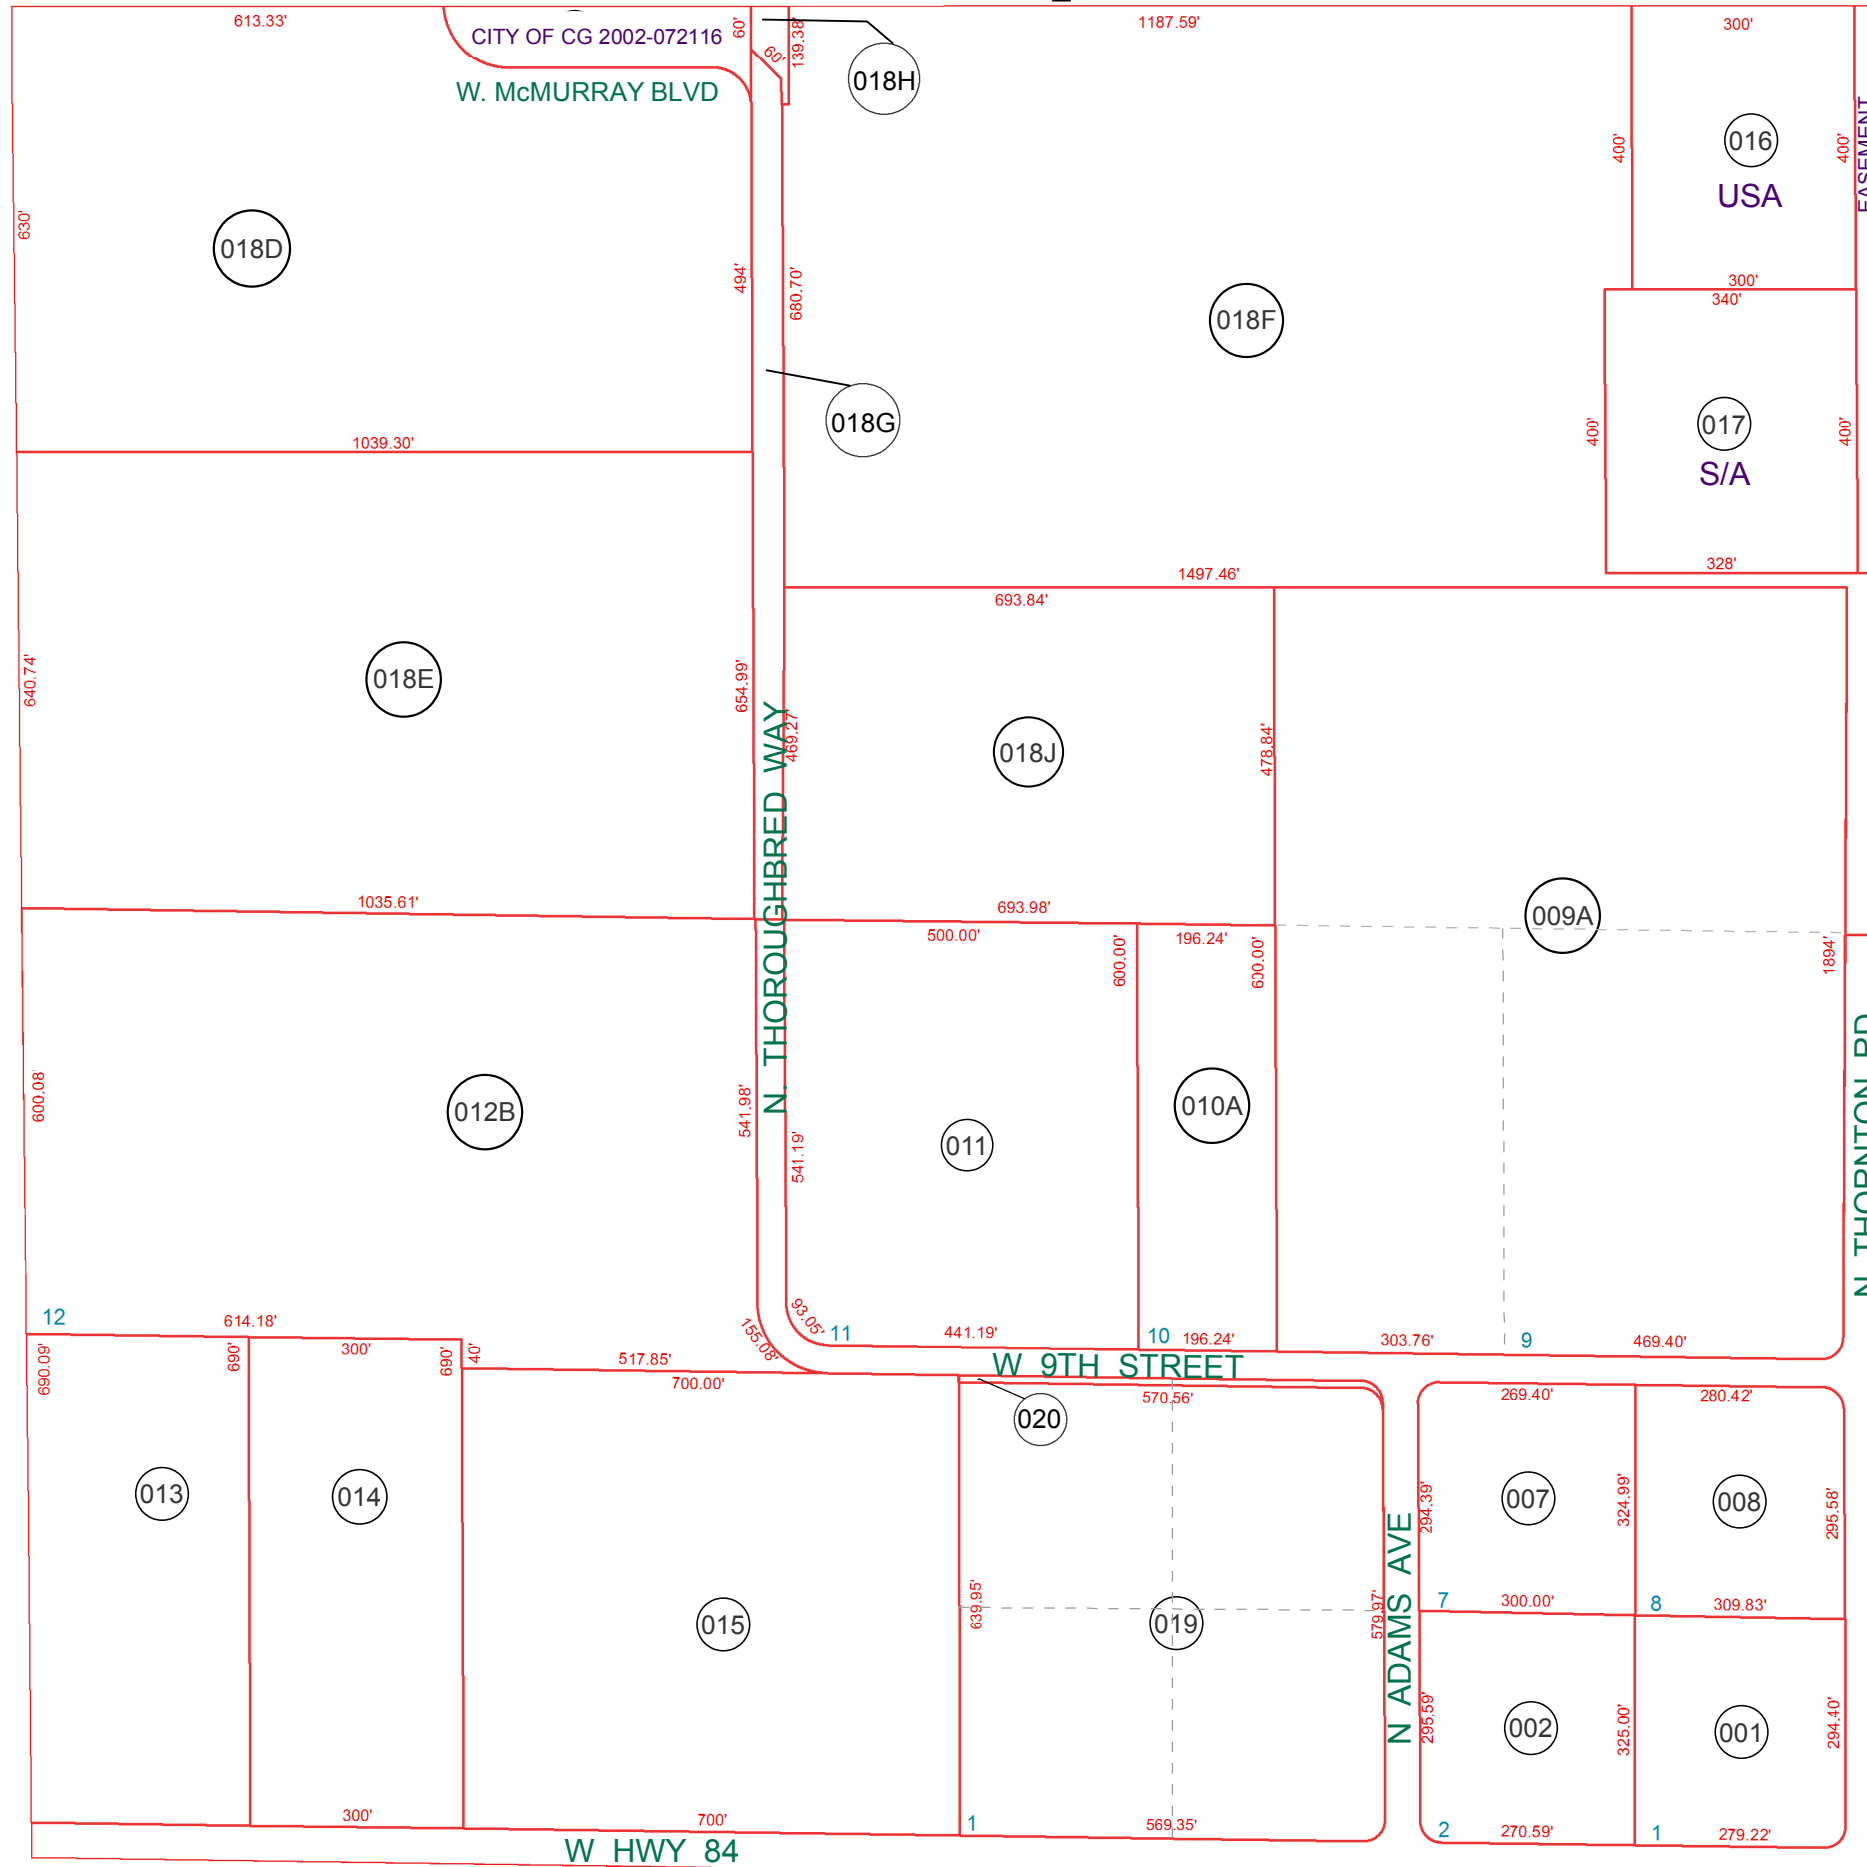

SEE MAP 504-24

SEE MAP 503-48_1

SEE MAP 503-89




BOOK - MAP

503-83

SE SEC. 24 T.06S. R.05E.

THORNTON INDUSTRIAL PARK UNIT 1
 BOOK 19 OF MAPS PAGE 49
 THORNTON INDUSTRIAL PARK UNIT 1,
 LOTS 3 THROUGH 6
 2017-074406
 RE-SUBDIVISION THORNTON INDUSTRIAL PARK UNIT 1,
 LOTS 3 THROUGH 6
 2018-005688

LOCATION MAPS

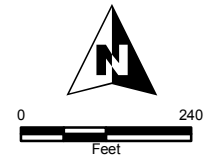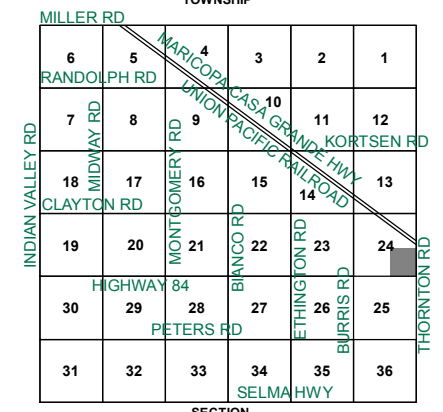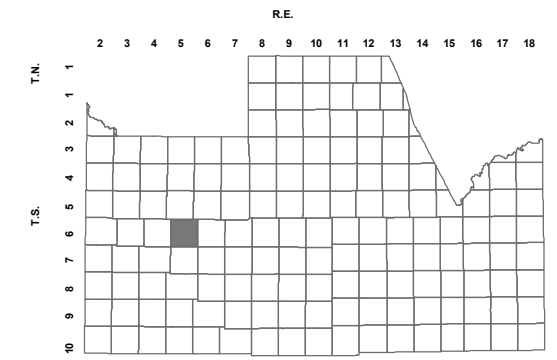

Revised: 3/30/2018
 By: YL



Pinal County Assessor

THIS MAP DOES NOT REPRESENT A SURVEY. NO LIABILITY IS ASSUMED FOR THE ACCURACY OF THE DATA DELINEATED HEREIN, EITHER EXPRESSED OR IMPLIED BY PINAL COUNTY OR ITS EMPLOYEES. THIS MAP IS COMPILED FROM OFFICIAL RECORDS, INCLUDING PLATS, SURVEYS, RECORDED DEEDS AND CONTRACTS, AND ONLY CONTAINS INFORMATION REQUIRED FOR THE PINAL COUNTY ASSESSOR'S OFFICE PURPOSES.