


SEE MAP 503-41

COMMON AREA PARCEL: 503-70-465C
ASSESSOR'S TRACTS 1 THROUGH 4,
6 THROUGH 8 AND 12 & 13

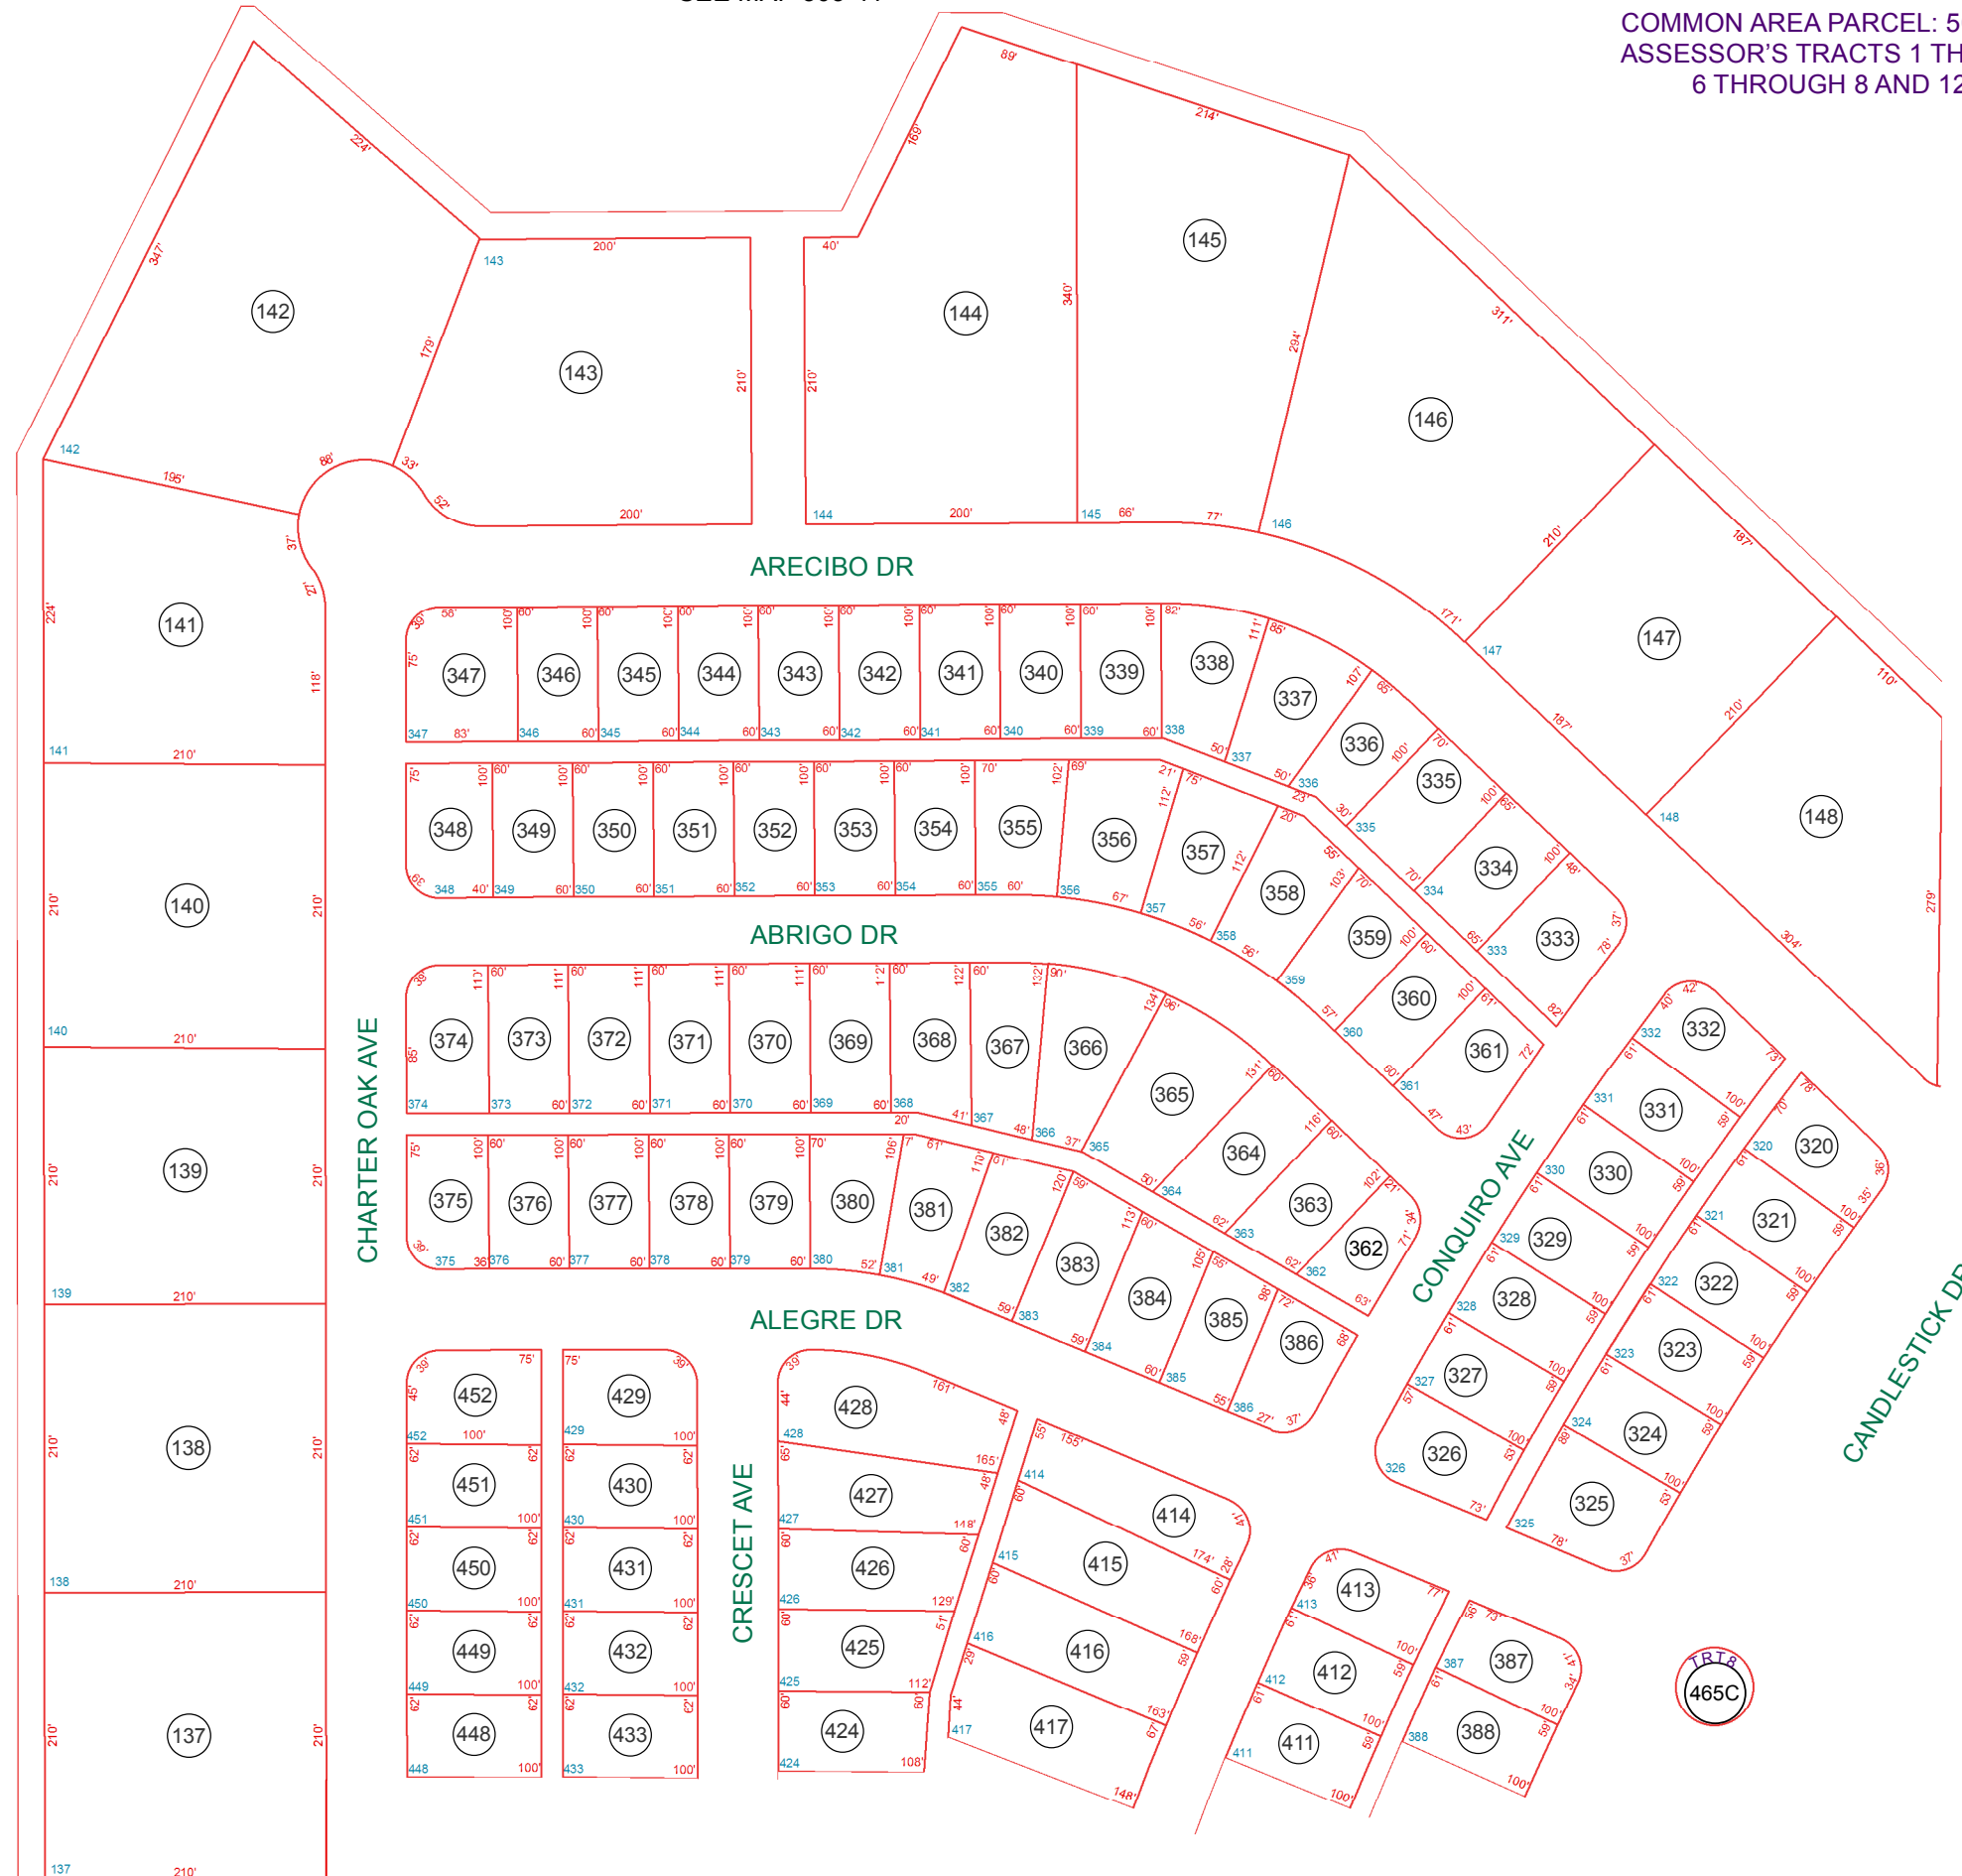

SEE MAP 503-39

SEE MAP 503-70_4

SEE MAP 503-70 2




BOOK - MAP

503-70_3

NW SW SEC. 21 T.06S. R.05E.
DESERT CARMEL SECTION A
BK 14 - PG 021

LOCATION MAPS

R.E.

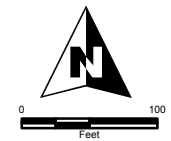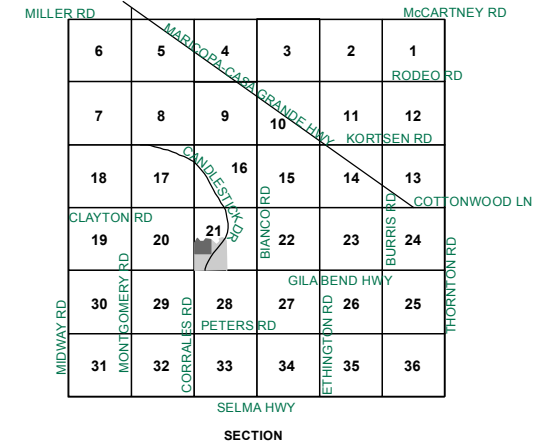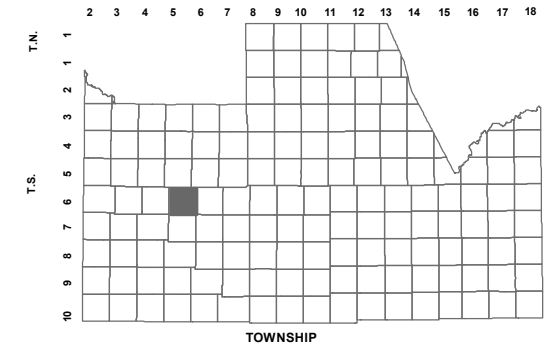

Revised: 9/01/2016

By: HY



PINAL COUNTY
wide open opportunity

Pinal County Assessor

THIS MAP DOES NOT REPRESENT A SURVEY. NO LIABILITY IS ASSUMED FOR THE ACCURACY OF THE DATA DELINEATED HEREIN, EITHER EXPRESSED OR IMPLIED BY PINAL COUNTY OR ITS EMPLOYEES. THIS MAP IS COMPILED FROM OFFICIAL RECORDS, INCLUDING PLATS, SURVEYS, RECORDED DEEDS AND CONTRACTS, AND ONLY CONTAINS INFORMATION REQUIRED FOR THE PINAL COUNTY ASSESSOR'S OFFICE PURPOSES.