

SEC. 29 N2 SE TN.6S RG.5E

503-52  
2/2

CASA GRANDE WEST  
UNIT 2

BK 13 - PG 031

AREA CODE  
0000


SPECIAL DISTRICTS  
00000  
00000

SEE MAP 503-51

THIS MAP IS FOR TAX PURPOSES ONLY.  
THIS OFFICE WILL NOT ASSUME LIABILITY FOR  
REPRESENTATION, MEASUREMENTS OR ACREAGE.

THE ORIGINAL PLAT OF THIS SUBDIVISION IS  
ON FILE WITH THE PINAL COUNTY RECORDERS  
OFFICE, FOR COMPLETE INFORMATION OF PLAT  
AND CC&R's CALL (520) 868-7100.


SEE MAP 503-52\_1

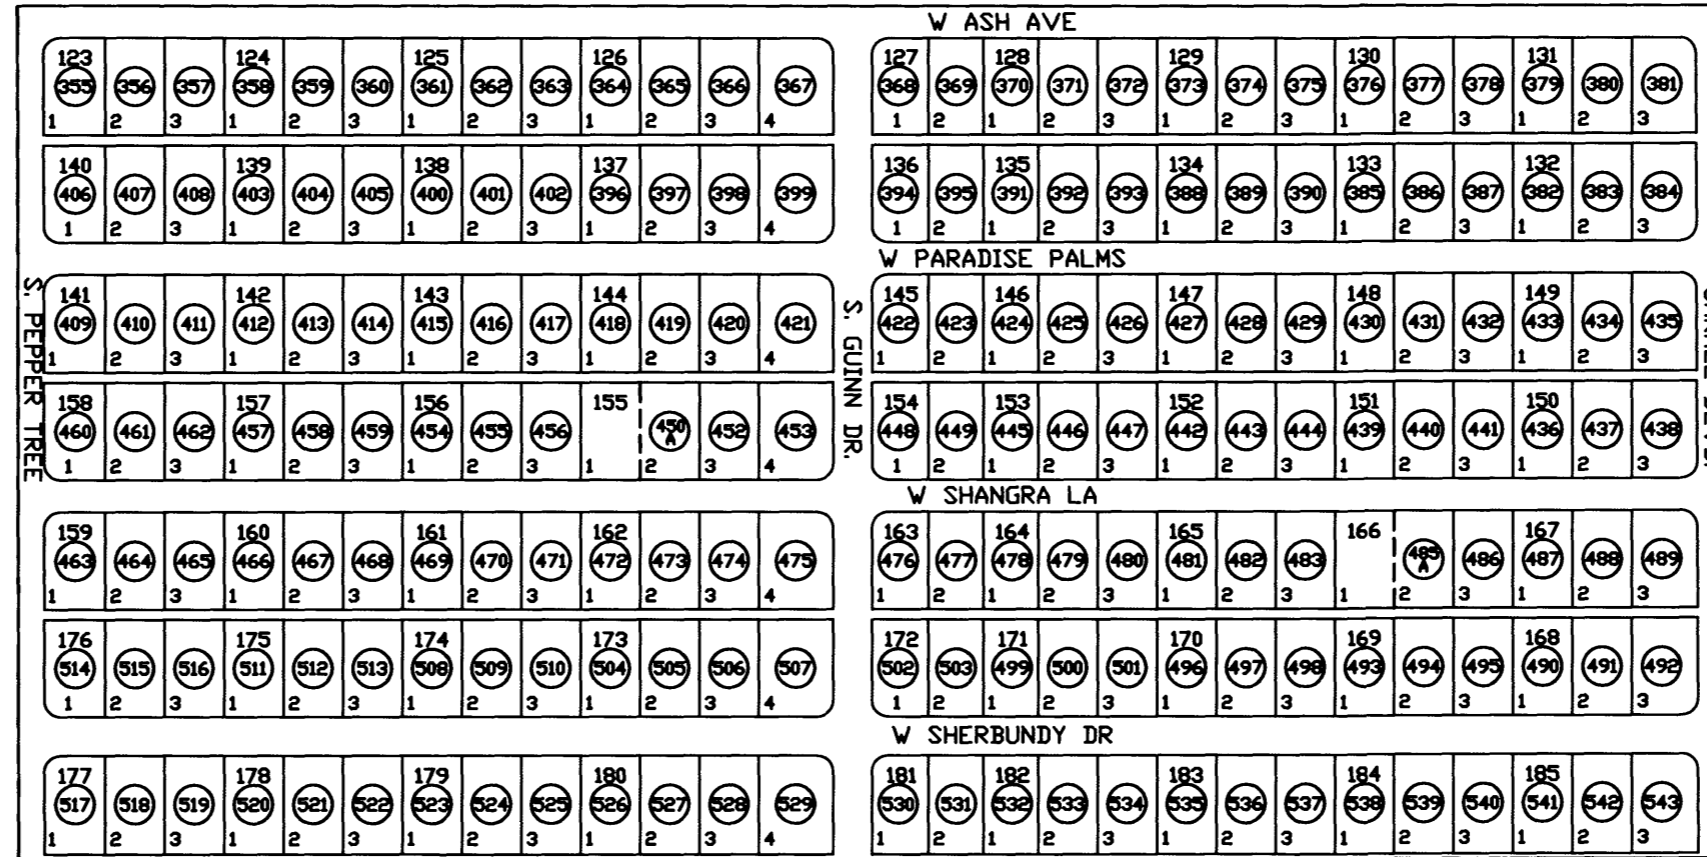

SEE MAP 503-50

SEE MAP 503-66

VICINITY MAP

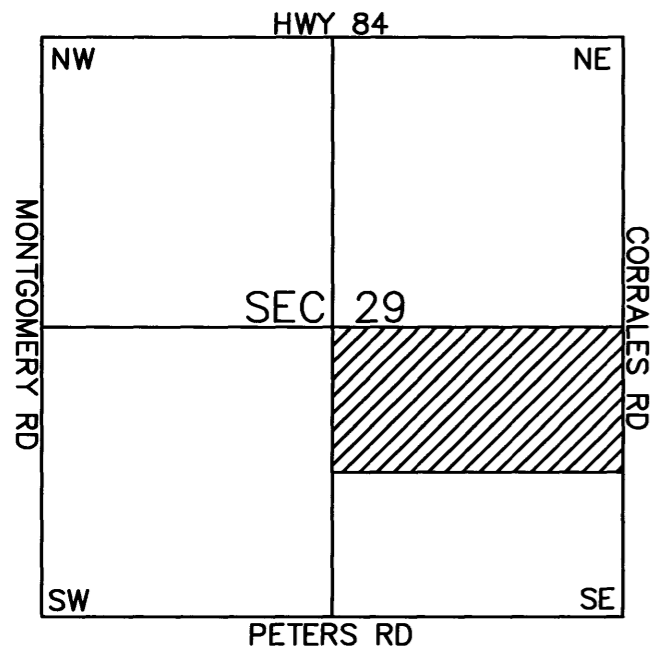

SCALE: 1" = 300'

05-24-2003