


SEE MAP 503-48_1

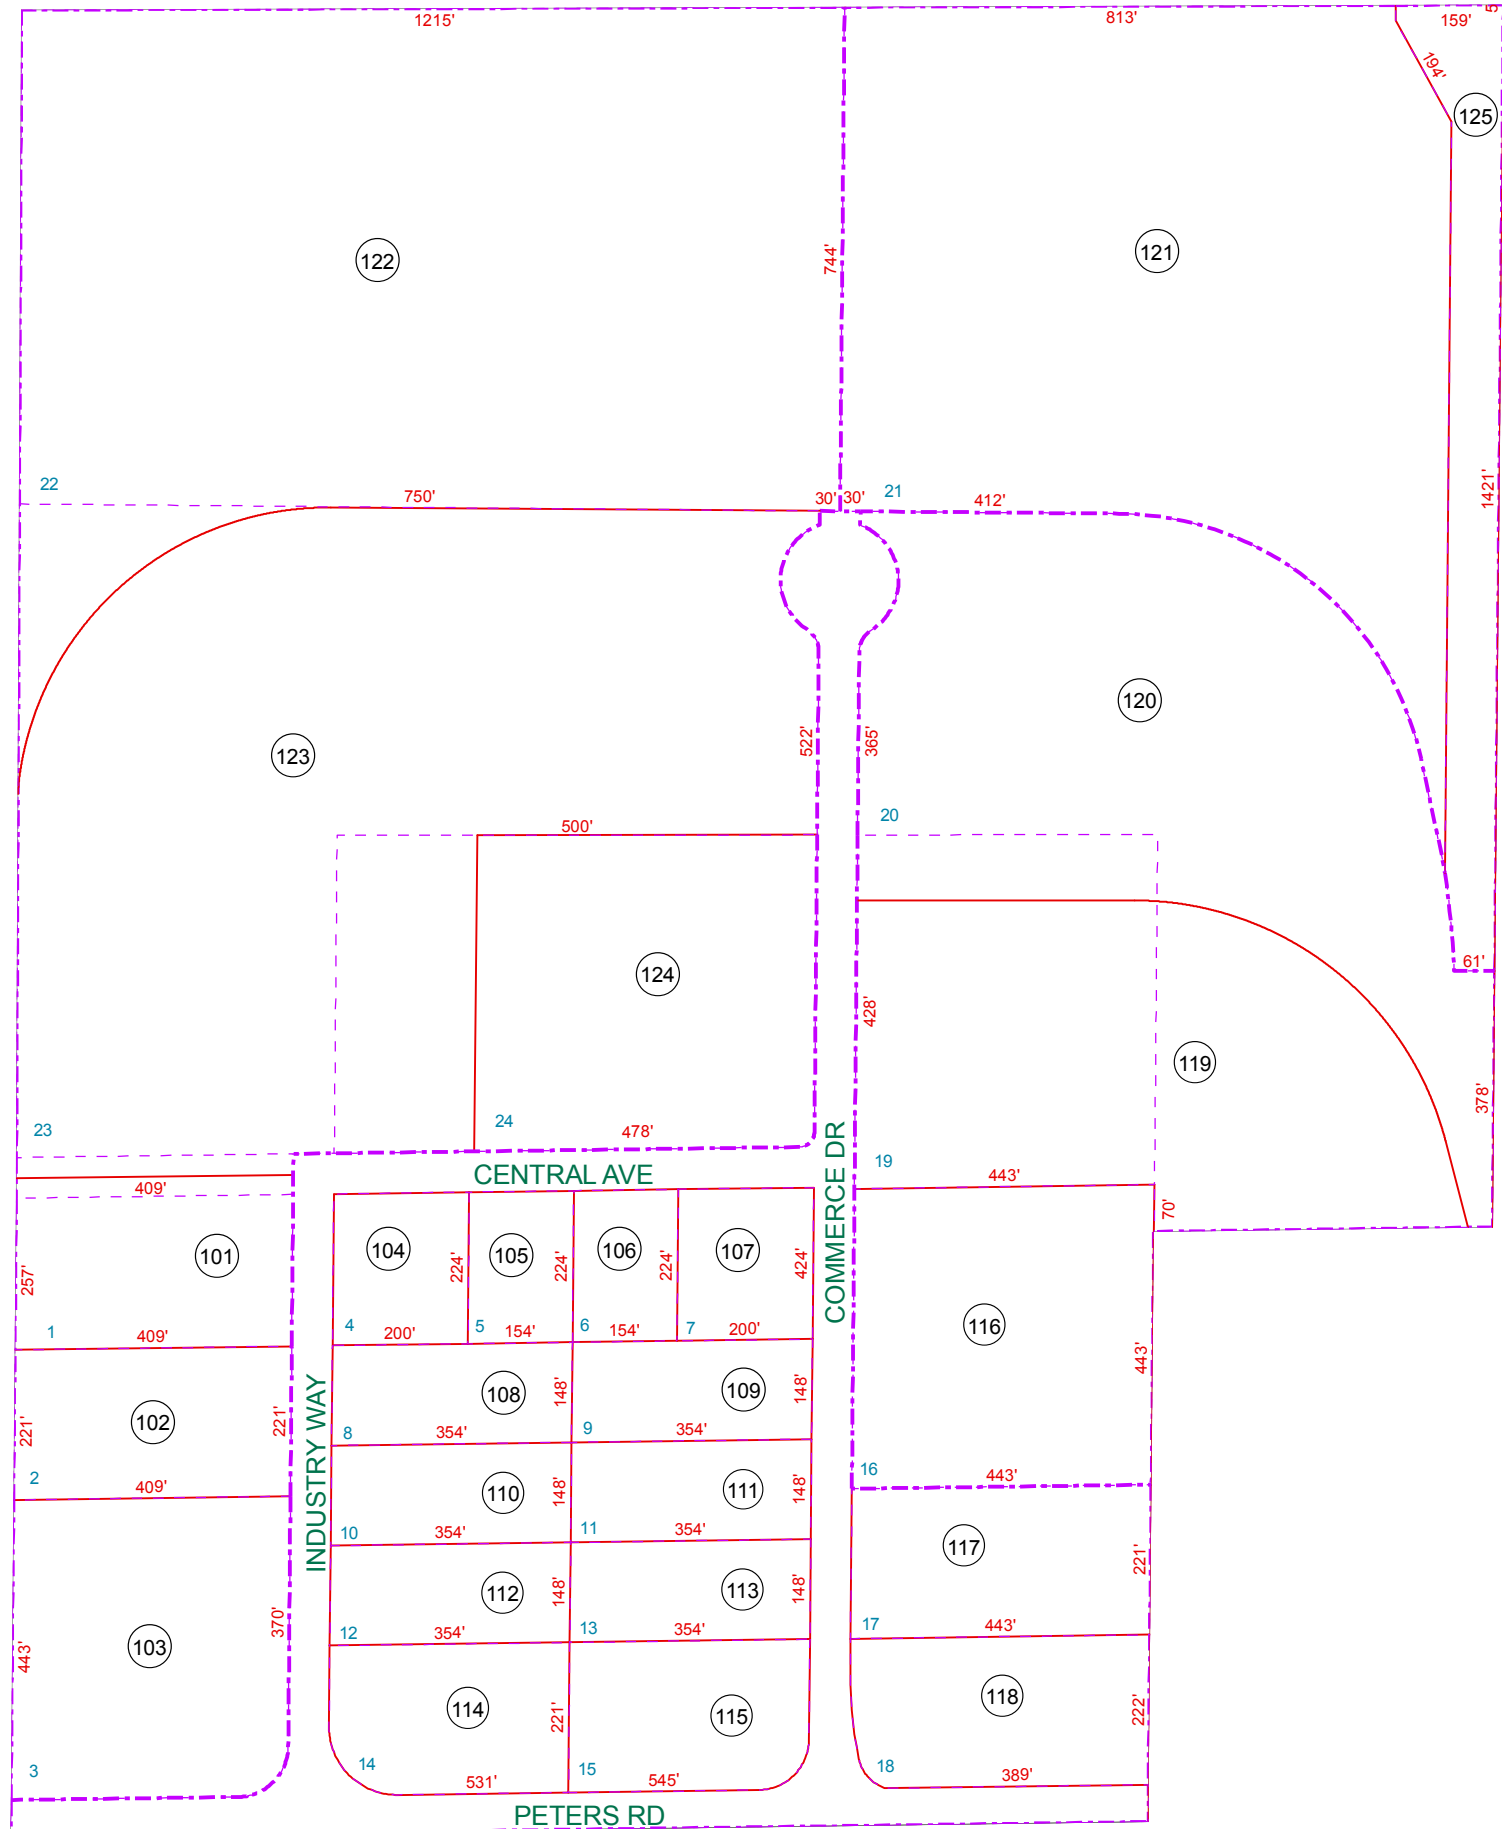

BURRIS RD

SEE MAP 503-48_1

SEE MAP 503-48_1


SEE MAP 503-57

BOOK - MAP

503-48_2

SEC. 25 SW T.06S. R.05E.
CENTRAL ARIZONA COMMERCE PARK:
CAB H - SLIDE 087
RESUBDIVISION OF LOTS
1 2 3 16 19 20 22 23 & 24 OF
CENTRAL ARIZONA COMMERCE PARK:
2010-013564

LOCATION MAPS
R.E.

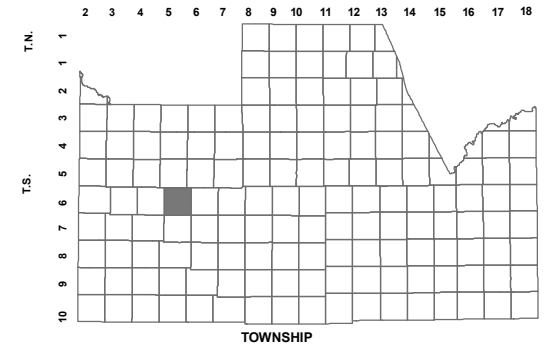

6	5	4	3	2	1
7	8	9	10	11	12
18	17	16	15	14	13
19	20	21	22	23	24
30	29	28	27	26	25
31	32	33	34	35	36

SECTION



Revised: 9/15/2011

By: MBG



PINAL COUNTY
wide open opportunity

Pinal County Assessor

THIS MAP DOES NOT REPRESENT A SURVEY. NO LIABILITY IS ASSUMED FOR THE ACCURACY OF THE DATA DELINEATED HEREIN, EITHER EXPRESSED OR IMPLIED BY PINAL COUNTY OR ITS EMPLOYEES. THIS MAP IS COMPILED FROM OFFICIAL RECORDS, INCLUDING PLATS, SURVEYS, RECORDED DEEDS AND CONTRACTS, AND ONLY CONTAINS INFORMATION REQUIRED FOR THE PINAL COUNTY ASSESSOR'S OFFICE PURPOSES.