

AREA CODE  
0000  
0000  
0000  
SPECIAL DISTRICTS  
24001

SEC. 5 TN.6S RG.6E

SEE MAP 504-02


504-60

QUAIL RUN - UNIT II  
CAB "C" SLIDE: 97

PARCEL NUMBER	SQ. FT.	ACRES	AREA ACRES
001	22,629	.52	
002	20,812	.48	
003	20,667	.47	
004	23,411	.54	
005	24,432	.56	
006	2,4678	.57	
007	22,197	.51	
008	22,118	.51	
009	22,152	.51	
010	20,850	.48	
011	21,240	.49	
012	21,240	.49	
013	23,850	.55	
014	25,272	.58	
015	22,380	.51	
016	22,380	.51	
017	22,283	.51	
018	22,027	.51	
019	9,385	.22	

SEE MAP 504-02

SEE MAP 504-62

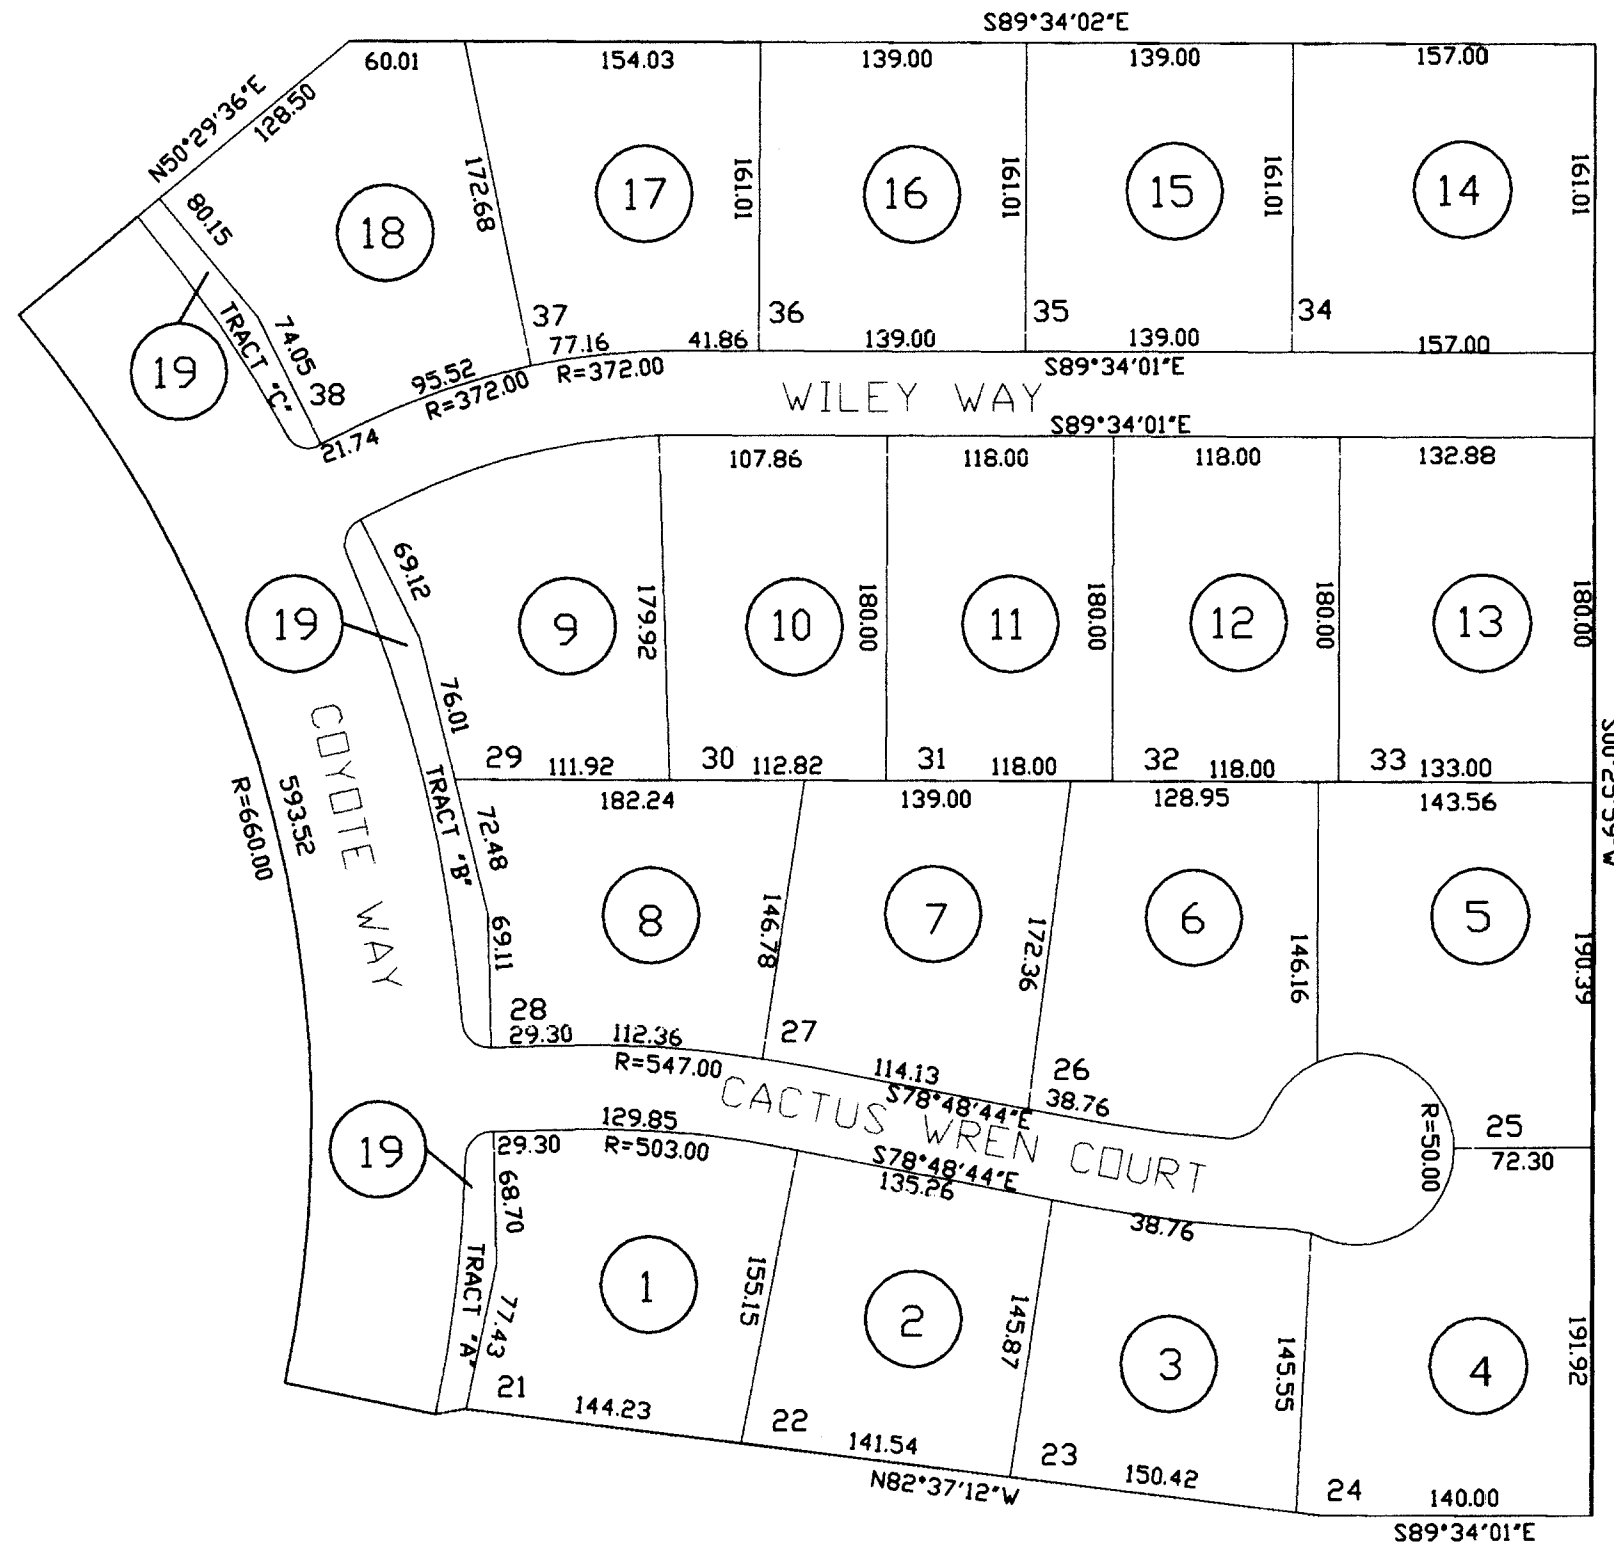

SEE MAP 504-55

SEE MAP 504-02



SCALE: 1" = 100'

02-08-2000

NOTES:  
THIS MAP IS FOR TAX PURPOSES ONLY.  
THIS OFFICE WILL NOT ASSUME LIABILITY FOR REPRESENTATION, MEASUREMENTS OR ACREAGE.

THE ORIGINAL PLAT OF THIS SUBDIVISION IS ON FILE WITH THE PINAL COUNTY RECORDERS OFFICE, FOR COMPLETE INFORMATION OF PLAT AND CC&R'S CALL (520) 868-7100.