

SEC. 17 NWSE TN.6S RG.6E

SEE MAP 504-36

504-33

AREA CODE  
0000



SPECIAL DISTRICTS  
00000  
00000

THIS MAP IS FOR TAX PURPOSES ONLY.  
THIS OFFICE WILL NOT ASSUME LIABILITY FOR  
REPRESENTATION, MEASUREMENTS OR ACREAGE.

THE ORIGINAL PLAT OF THIS SUBDIVISION IS  
ON FILE WITH THE PINAL COUNTY RECORDERS  
OFFICE, FOR COMPLETE INFORMATION OF PLAT  
AND CC&R's CALL (520) 868-7100.

SEE MAP 504-37

VICINITY MAP

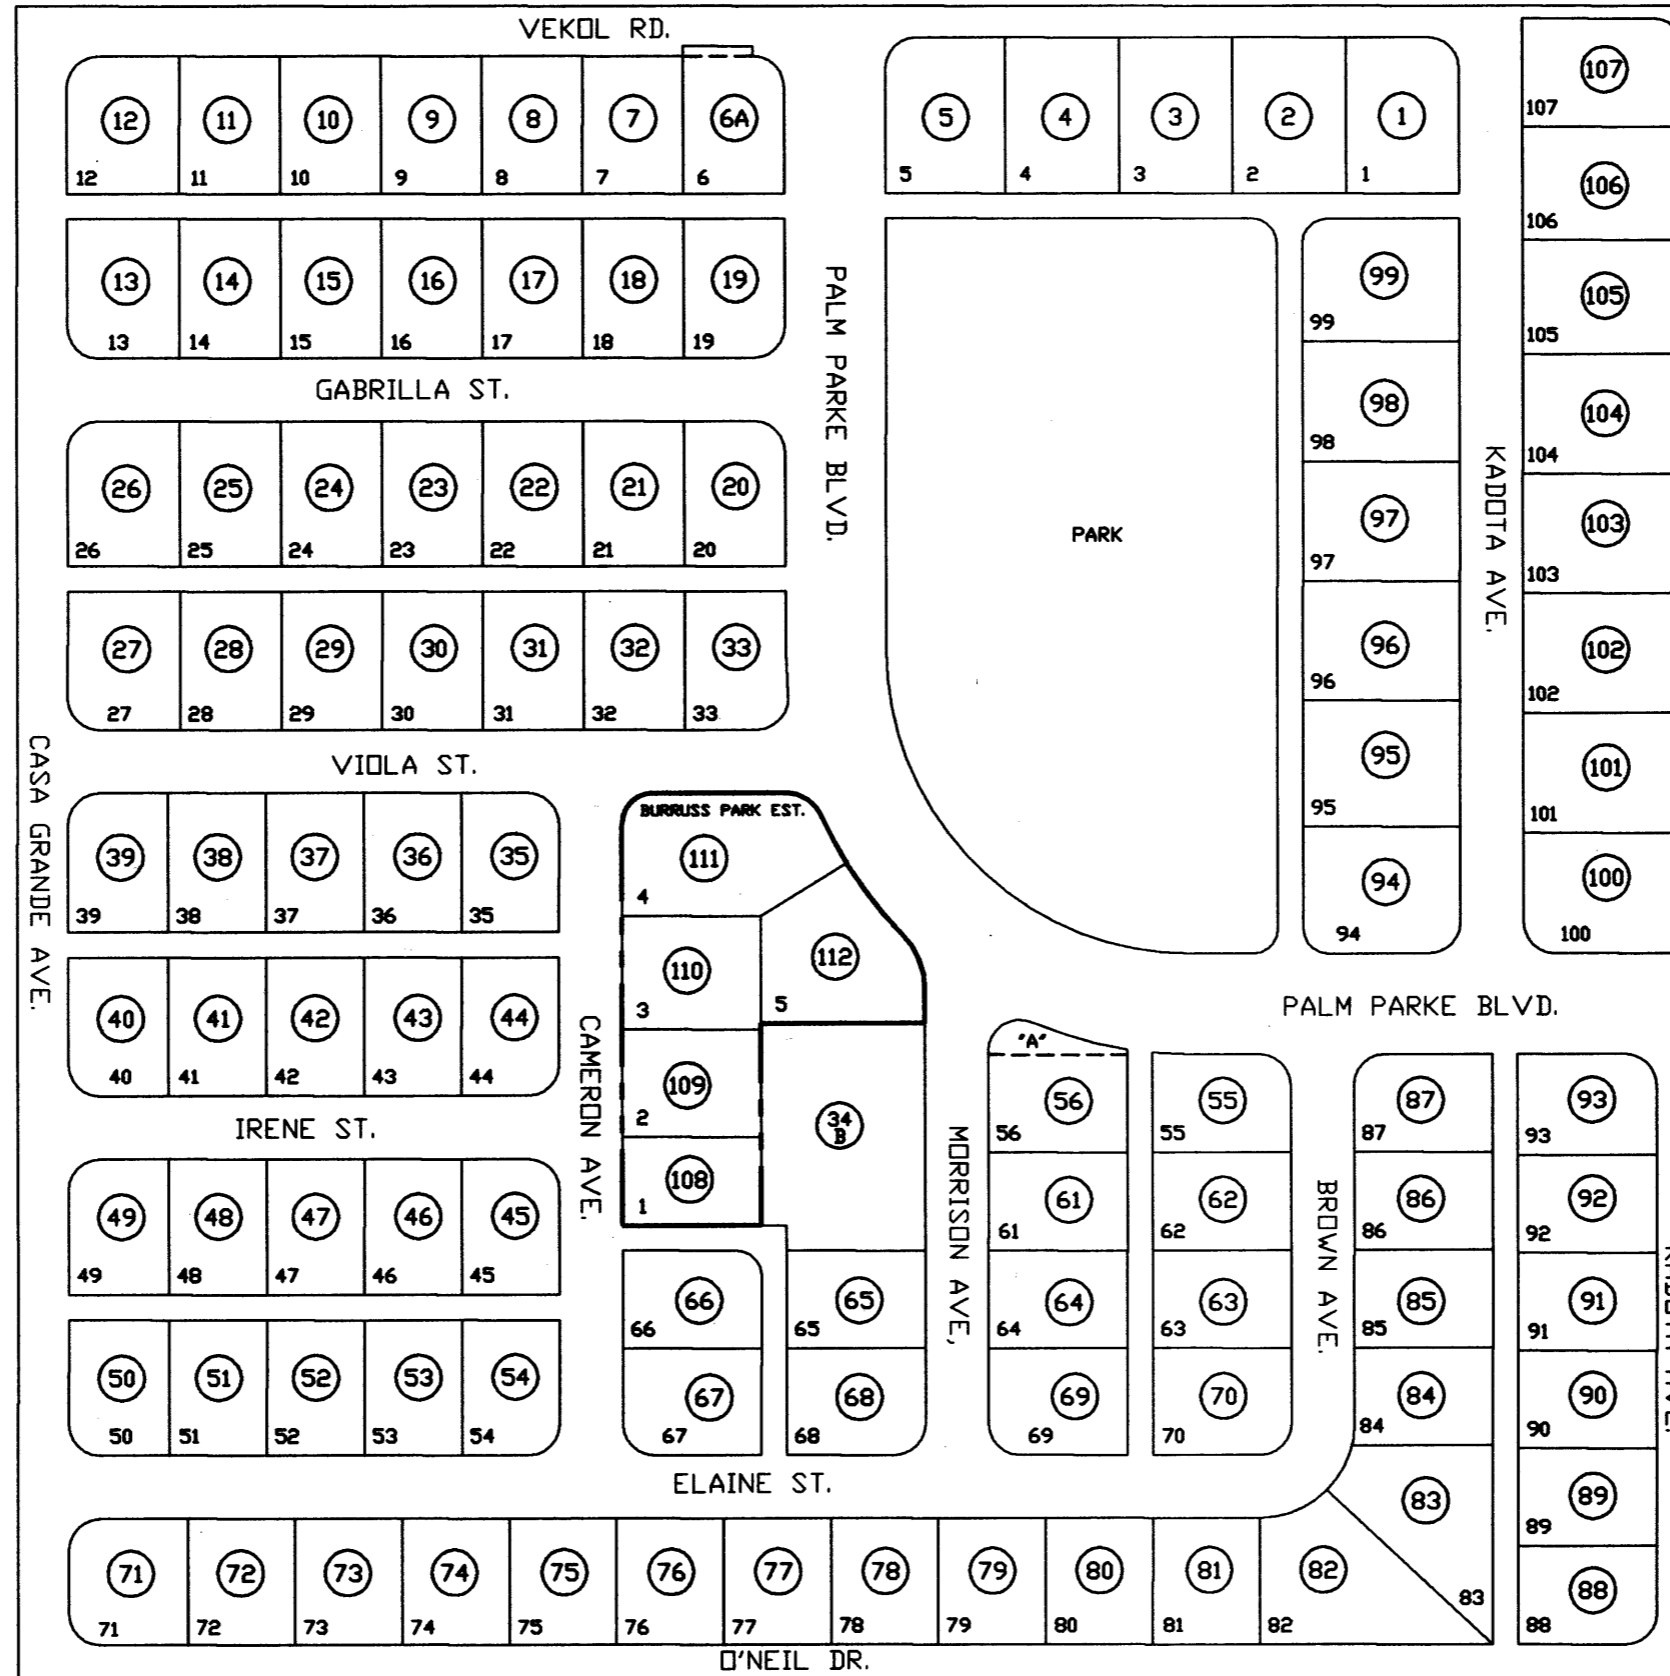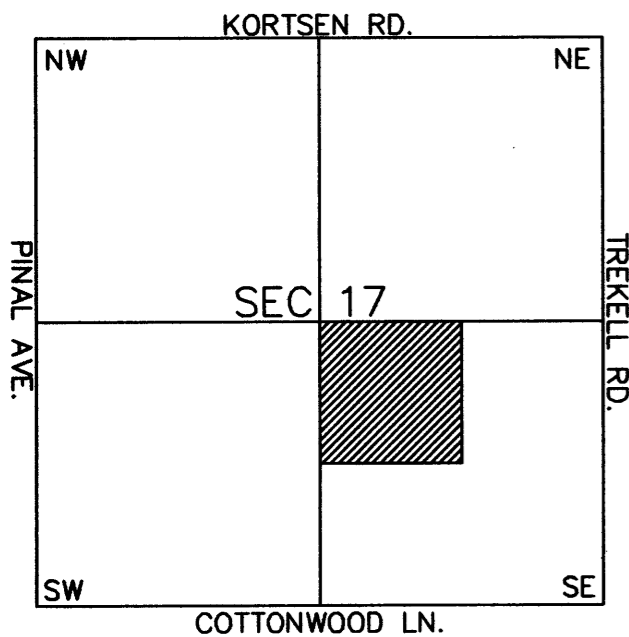

SEE MAP 504-29

PARKE WEST AMD.  
BK. 18 - PG. 012  
BURRUSS PARK EST.  
CAB "D" SLIDE 103



SCALE: 1" = 150'

11-21-2002

SEE MAP 504-30