

AREA CODE
0000



SPECIAL DISTRICTS
00000
00000

THIS MAP IS FOR TAX PURPOSES ONLY.
THIS OFFICE WILL NOT ASSUME LIABILITY FOR
REPRESENTATION, MEASUREMENTS OR ACREAGE.

THE ORIGINAL PLAT OF THIS SUBDIVISION IS
ON FILE WITH THE PINAL COUNTY RECORDERS
OFFICE, FOR COMPLETE INFORMATION OF PLAT
AND CC&R's CALL (520) 868-7100.

SEE MAP 504-02_1

VICINITY MAP

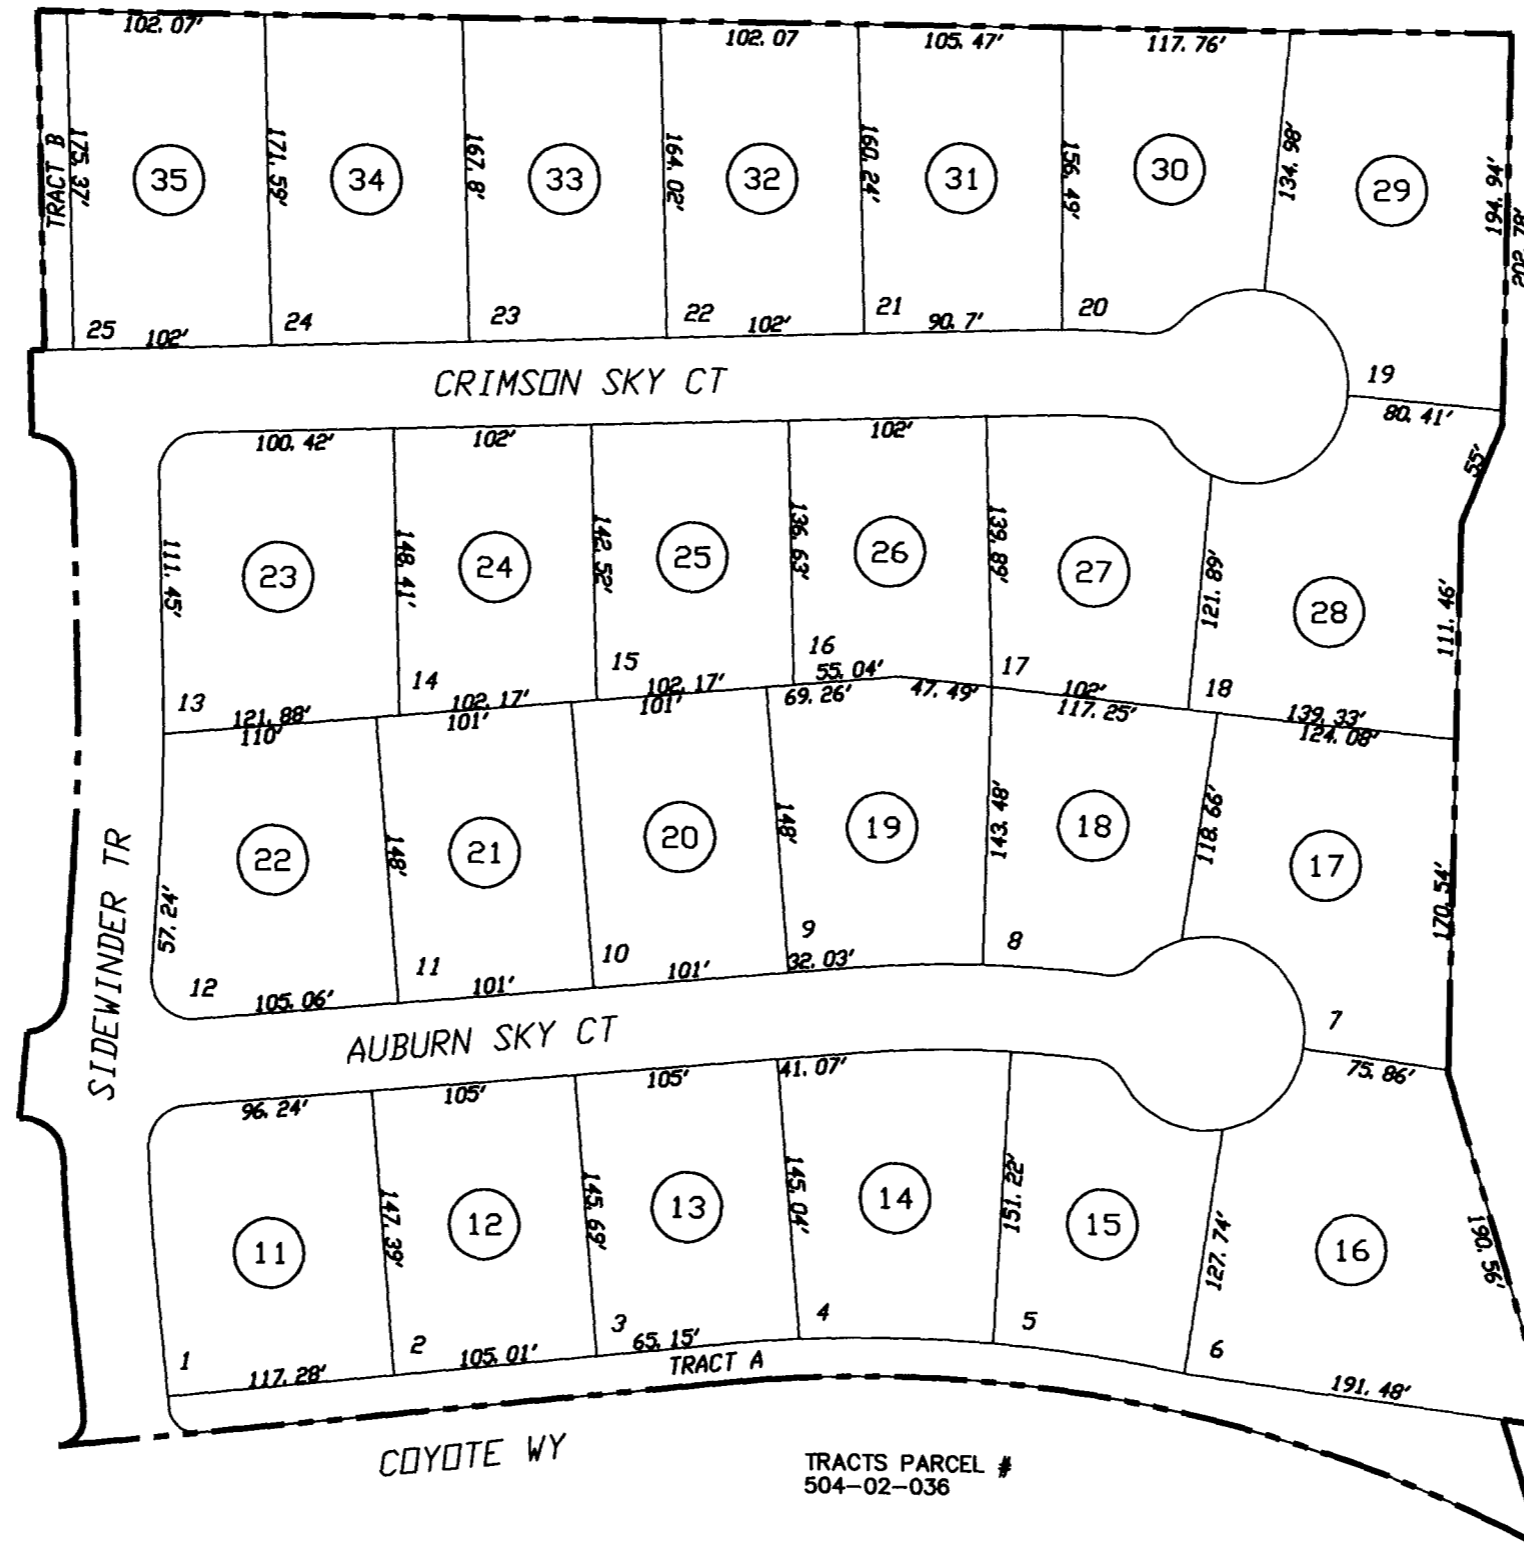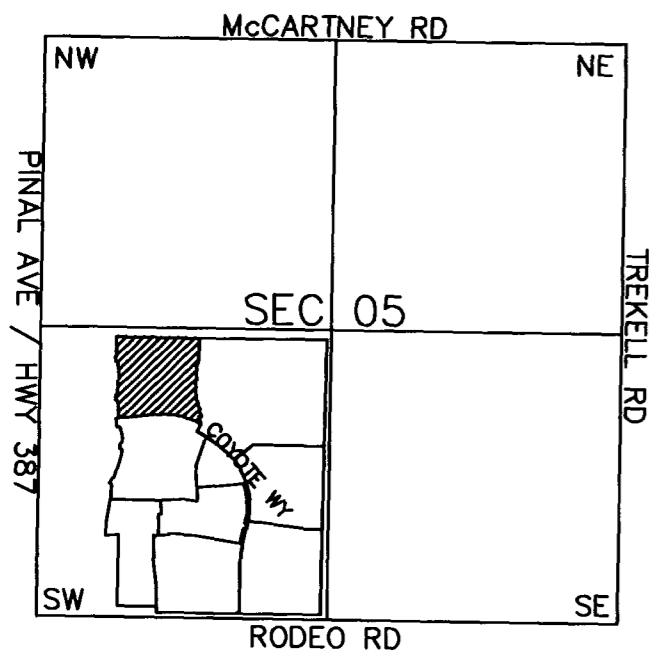

SEE MAP 504-71

SUNSET VIEW
UNIT 1
CAB D - SLD 192

SEE MAP 504-68



SCALE: 1" = 100'

11-12-2003