


SEE MAP 505-01\_9  
COTTONWOOD RANCH PARCEL F

COMMON AREA: 505-89-327A

TRACTS INCLUDE THE FOLLOWING  
SUBDIVISIONS:  
COTTONWOOD RANCH PARCEL B  
COTTONWOOD RANCH PARCEL C  
COTTONWOOD RANCH PARCEL D  
COTTONWOOD RANCH PARCEL E  
COTTONWOOD RANCH PARCEL G  
COTTONWOOD RANCH PARCEL H  
COTTONWOOD RANCH PARCEL I

SEE MAP 505-01\_2

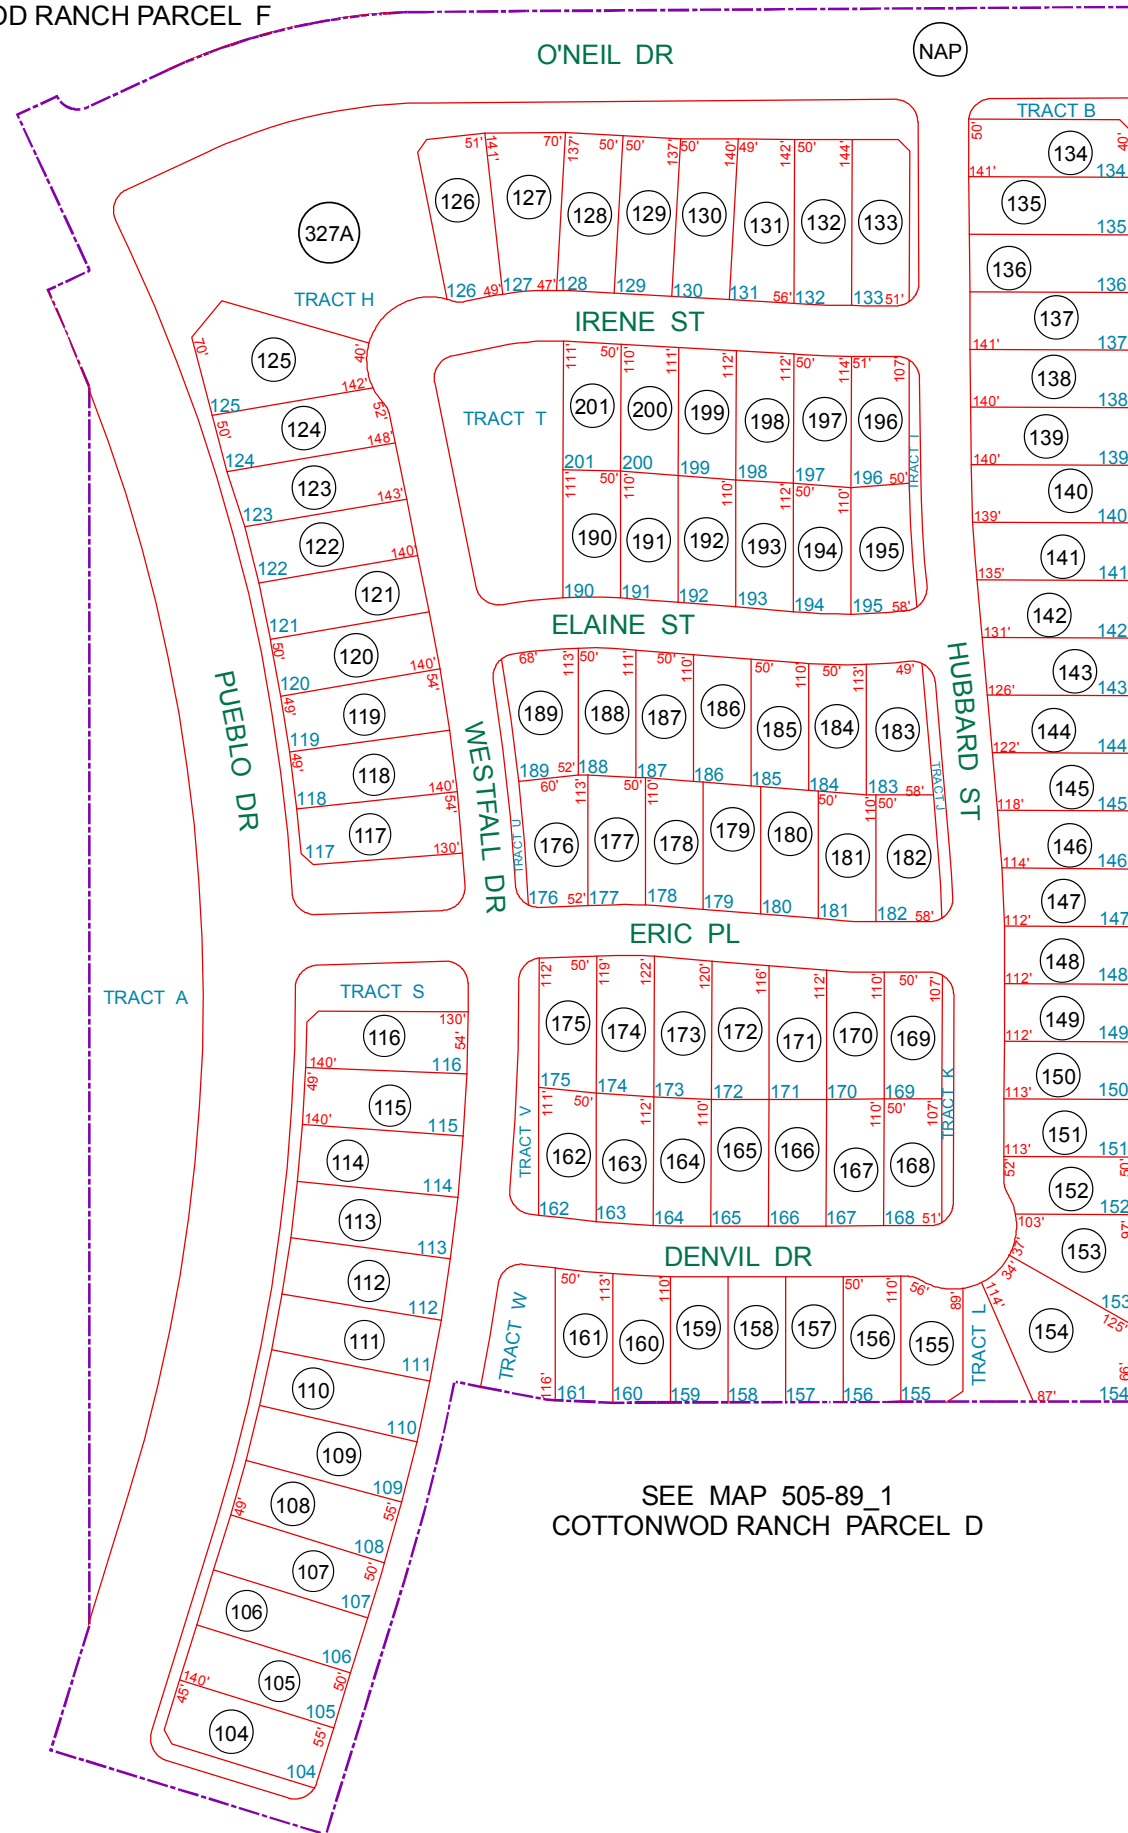

SEE MAP 505-01\_2


SEE MAP 505-89\_1  
COTTONWOOD RANCH PARCEL D

BOOK - MAP

# 505-89\_2

SEC. 16 T.06S. R.06E.  
COTTONWOOD RANCH PARCEL E  
CAB F - SLIDE 156

LOCATION MAPS  
R.E.

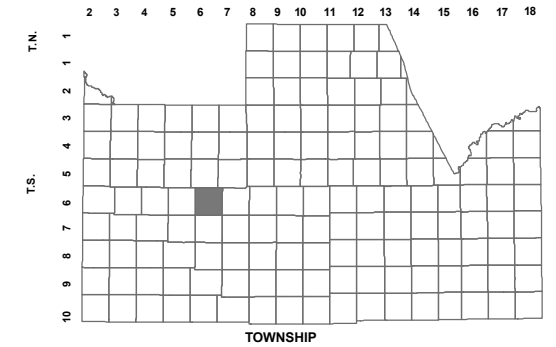

6	5	4	3	2	1
7	8	9	10	11	12
18	17	16	15	14	13
19	20	21	22	23	24
30	29	28	27	26	25
31	32	33	34	35	36

SECTION



Revised: 8/11/2011

By: YL



PINAL COUNTY  
wide open opportunity

Pinal County Assessor

THIS MAP DOES NOT REPRESENT A SURVEY. NO LIABILITY IS ASSUMED FOR THE ACCURACY OF THE DATA DELINEATED HEREIN, EITHER EXPRESSED OR IMPLIED BY PINAL COUNTY OR ITS EMPLOYEES. THIS MAP IS COMPILED FROM OFFICIAL RECORDS, INCLUDING PLATS, SURVEYS, RECORDED DEEDS AND CONTRACTS, AND ONLY CONTAINS INFORMATION REQUIRED FOR THE PINAL COUNTY ASSESSOR'S OFFICE PURPOSES.