

SEC. 22 TN.6S RG.6E


AREA CODE
0000

SPECIAL DISTRICTS
00000
00000


THIS MAP IS FOR TAX PURPOSES ONLY.

THIS OFFICE WILL NOT ASSUME LIABILITY FOR
REPRESENTATION, MEASUREMENTS OR ACREAGE.

VICINITY MAP

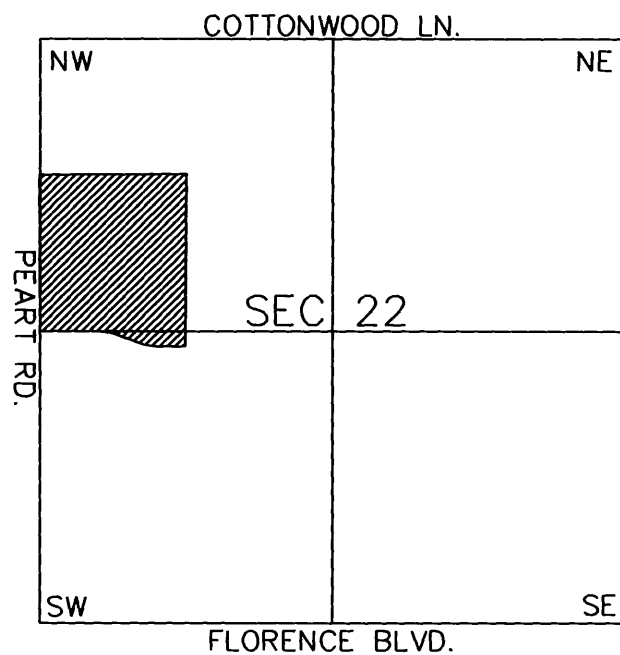

SEE MAP 505-16

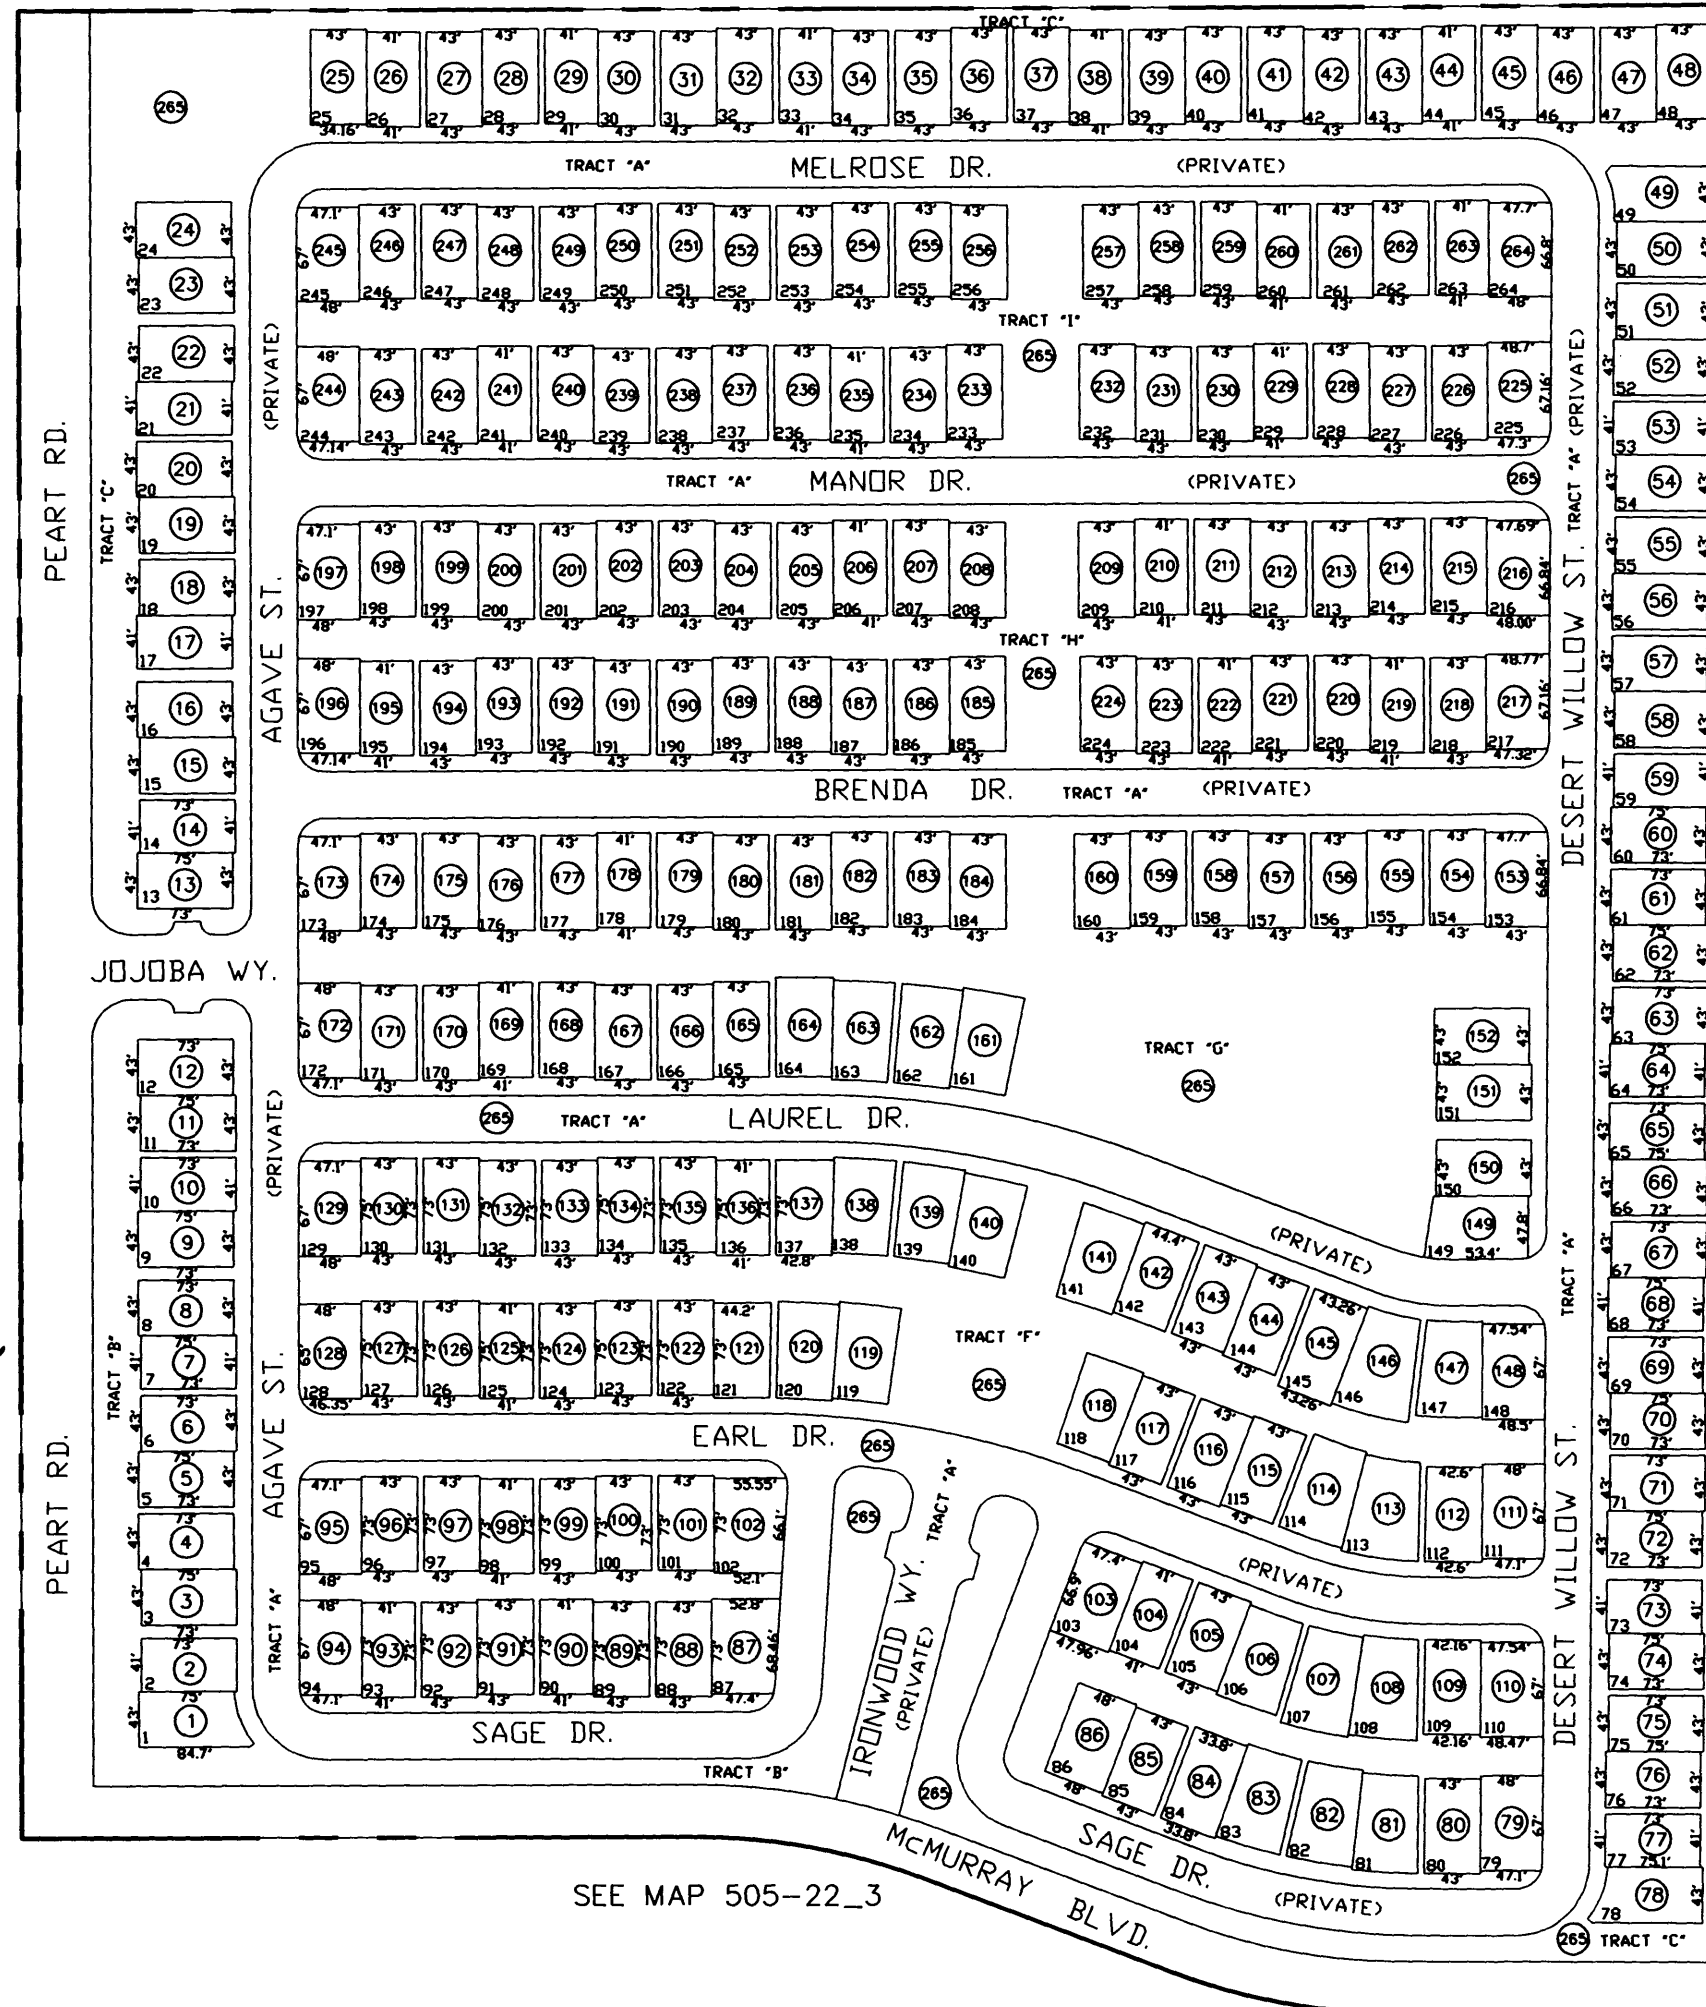

SEE MAP 505-22_3

SEE MAP 505-62

505-88

IRONWOOD VILLAGE CAB "D" SLIDE 036

THE ORIGINAL PLAT OF THIS SUBDIVISION IS
ON FILE WITH THE PINAL COUNTY RECORDERS
OFFICE, FOR COMPLETE INFORMATION OF PLAT
AND CC&R'S CALL (520) 868-7100.

CANCELED PARCELS
505-22-010A, 011A, 011B



SCALE: 1" = 150'

02-07-2002

PINAL COUNTY ASSESSORS MAP