

SEC. 4, PT-SE, TN.6S RG.6E


THIS MAP IS FOR TAX PURPOSES ONLY.
THIS OFFICE WILL NOT ASSUME LIABILITY FOR
REPRESENTATION, MEASUREMENTS OR ACREAGE.

THE ORIGINAL PLAT OF THIS SUBDIVISION IS
ON FILE WITH THE PINAL COUNTY RECORDERS
OFFICE, FOR COMPLETE INFORMATION OF PLAT
AND CC&R'S CALL (520) 868-7100.

SEE MAP 505-04

505-85

STONERIDGE CAB."D" - SLD.04

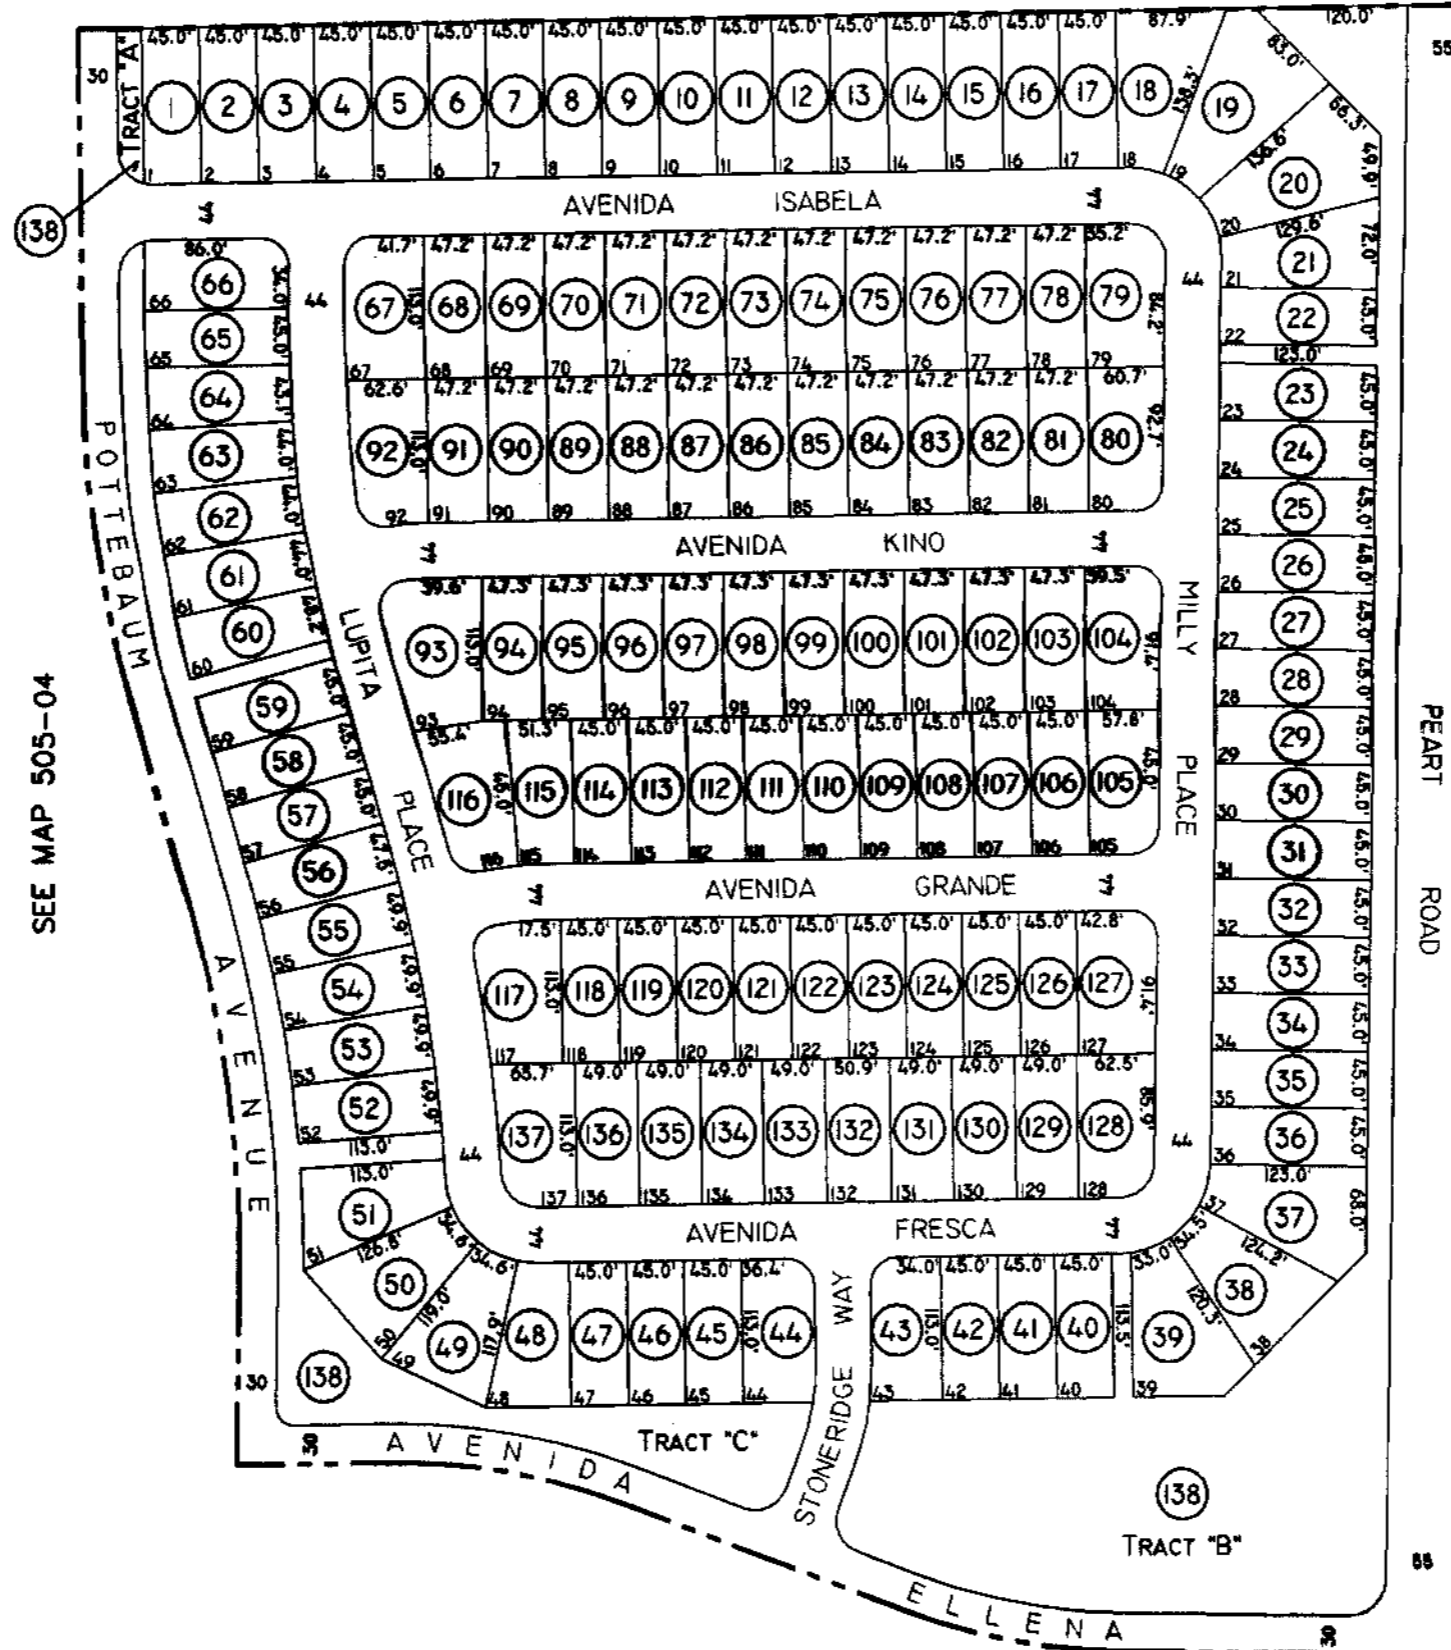


SEE MAP 505-04

SEE MAP 505-04

VICINITY MAP

SEC 33 TN.6S RG.6E

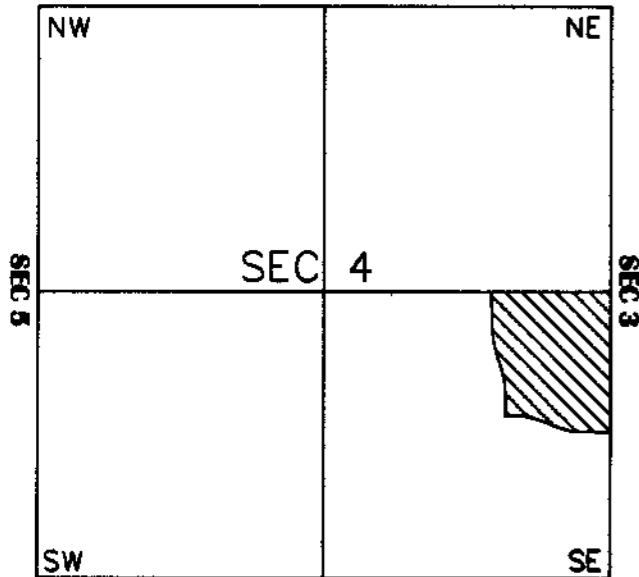

SEE MAP 505-04



SCALE: 1" = 150'

3-15-2001