

AREA CODE
0486

SPECIAL DISTRICTS
24001
00000

THIS MAP IS FOR TAX PURPOSES ONLY.
THIS OFFICE WILL NOT ASSUME LIABILITY FOR REPRESENTATION, MEASUREMENTS OR ACREAGE.

THE ORIGINAL PLAT OF THIS SUBDIVISION IS ON FILE WITH THE PINAL COUNTY RECORDERS OFFICE, FOR COMPLETE INFORMATION OF PLAT AND CC&R's CALL (520) 868-7100.


CANCELED PARCELS
505-16-018, 019, 020

SEE MAP 505-16

MC MURRAY BLVD

VICINITY MAP

MCCARTNEY RD					
6	5	4	3	2	1
HWY 387 / PINAL AVE		RODED RD			
7	8	9	10	11	12
HWY 238 / COTTONWOOD LN		KORTSEN RD			
18	17	16	15	14	13
HWY 238 / COTTONWOOD LN		SIDNEY RD			
19	20	21	22	23	24
FLORENCE BLVD / HWY 287					
30	29	28	27	26	25
JIMMIE KEER BLVD					
31	32	33	34	35	36

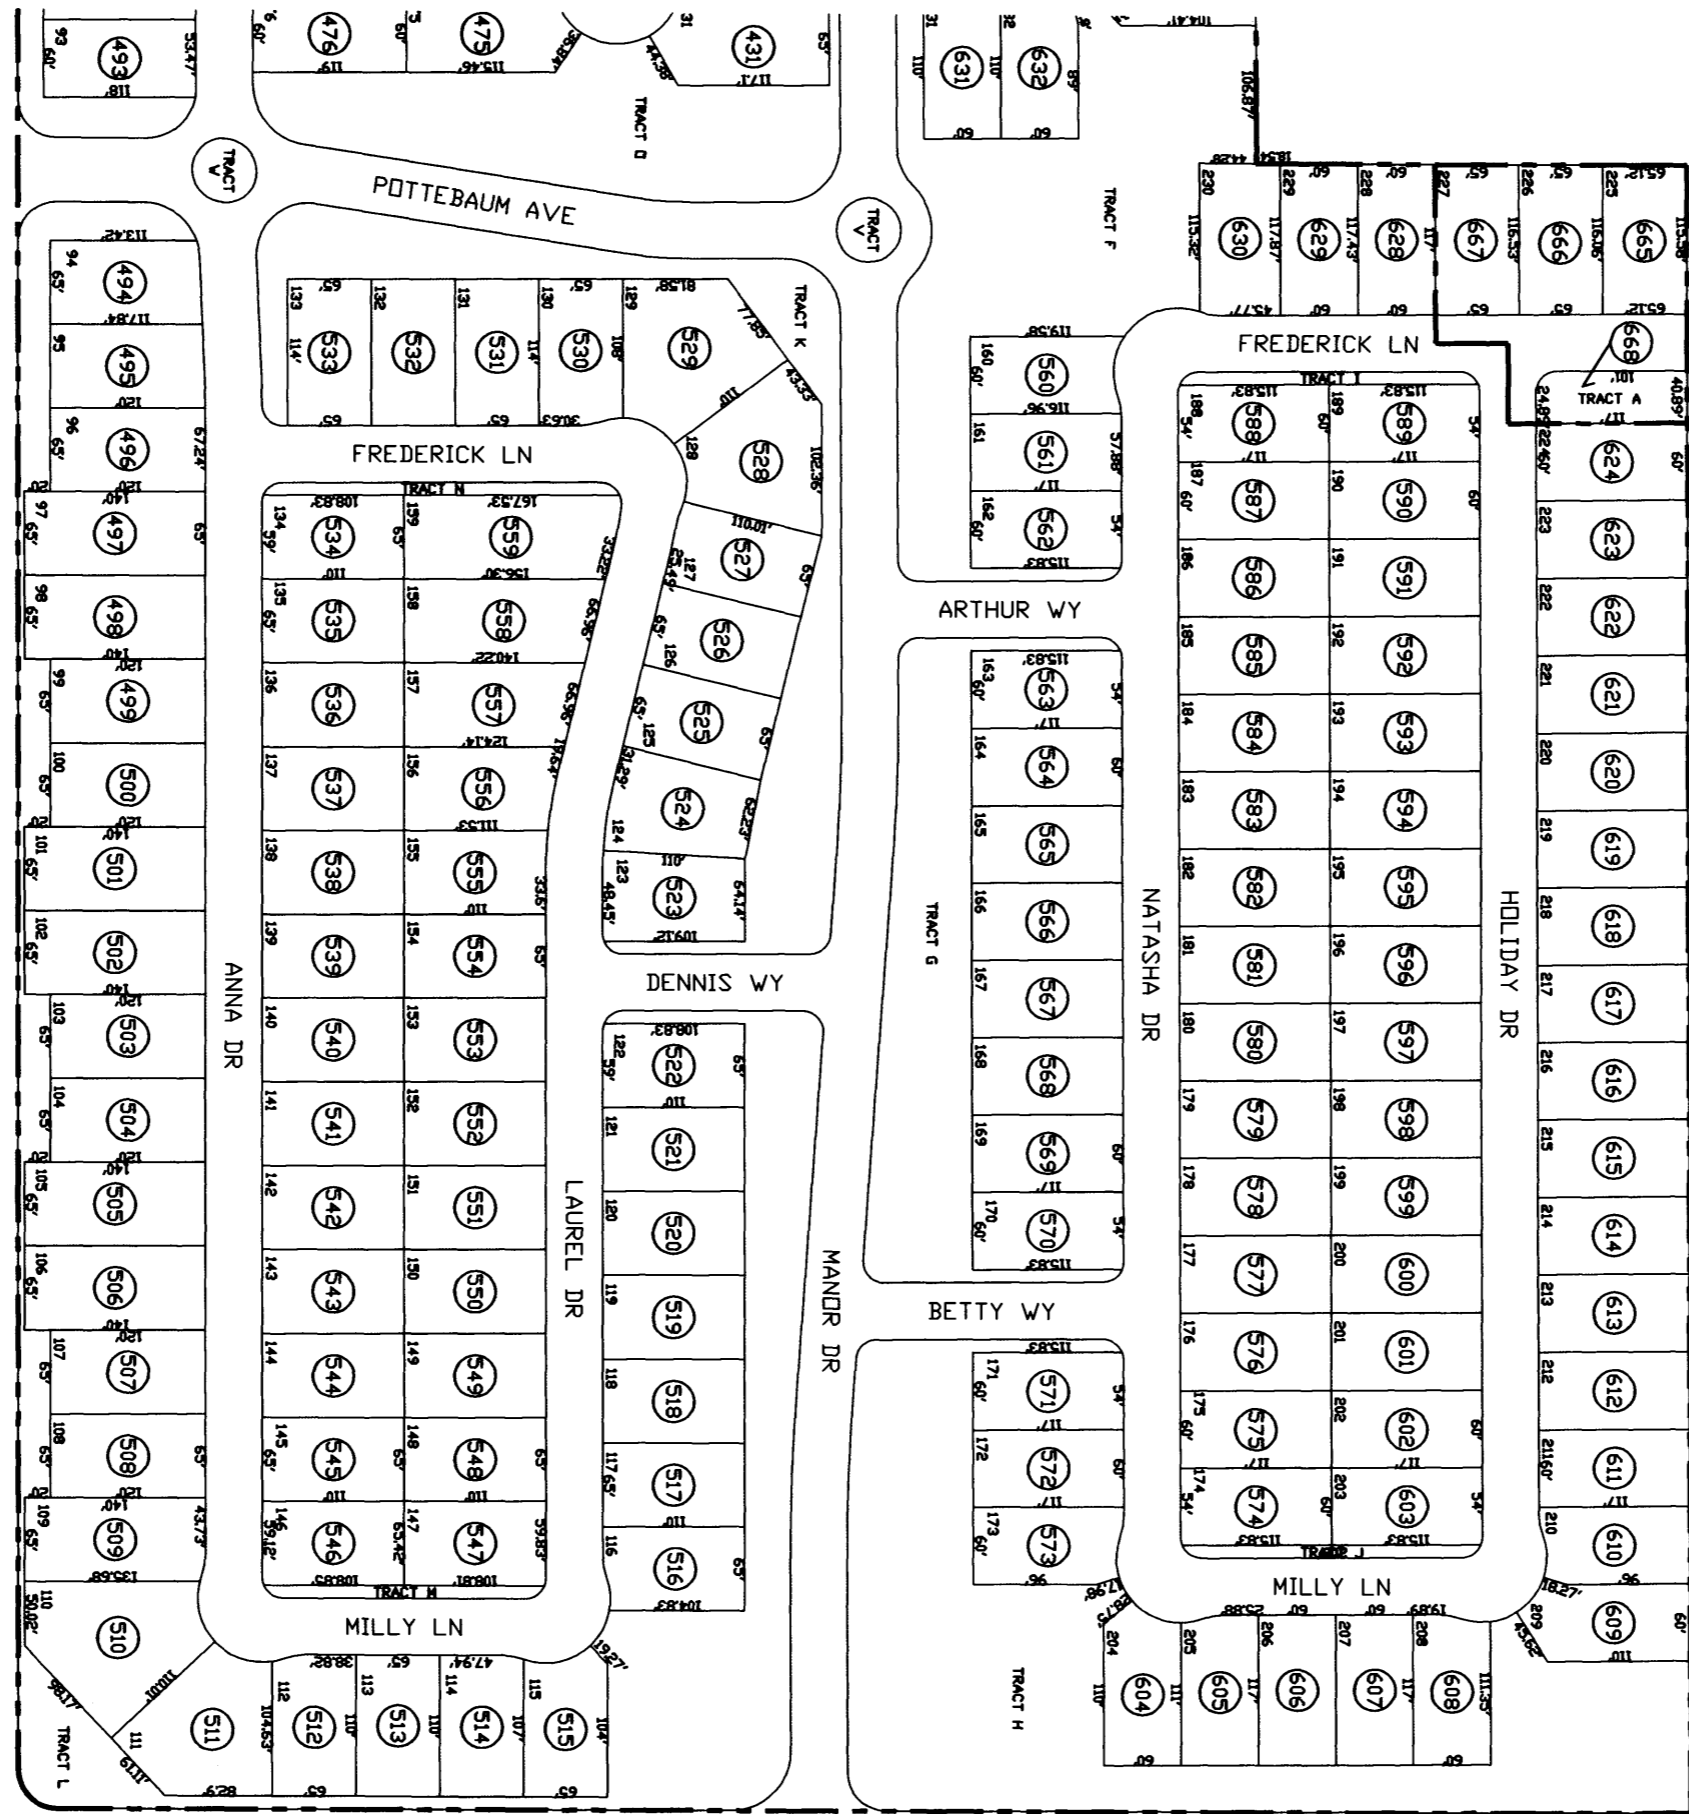

PEART RD
SEE MAP 505-22

IRONWOOD COMMONS
CAB E - SLD 065

RE-PLAT
IRONWOOD COMMONS
LOTS 225, 226 & 227
CAB E - SLD 148

ALL TRACTS PARCEL #
505-78-664

SEE MAP 505-16



SCALE: 1" = 150'

12-09-2004