

AREA CODE
0486

SPECIAL DISTRICTS
24001
00000

THIS MAP IS FOR TAX PURPOSES ONLY.
THIS OFFICE WILL NOT ASSUME LIABILITY FOR REPRESENTATION, MEASUREMENTS OR ACREAGE.


THE ORIGINAL PLAT OF THIS SUBDIVISION IS ON FILE WITH THE PINAL COUNTY RECORDERS OFFICE, FOR COMPLETE INFORMATION OF PLAT AND CC&R's CALL (520) 868-7100.

CANCELED PARCELS
505-16-018, 019, 020

SEE MAP 505-16
COLORADO ST

IRONWOOD COMMONS
CAB E - SLD 065

RE-PLAT
IRONWOOD COMMONS
LOTS 225, 226 & 227
CAB E - SLD 148

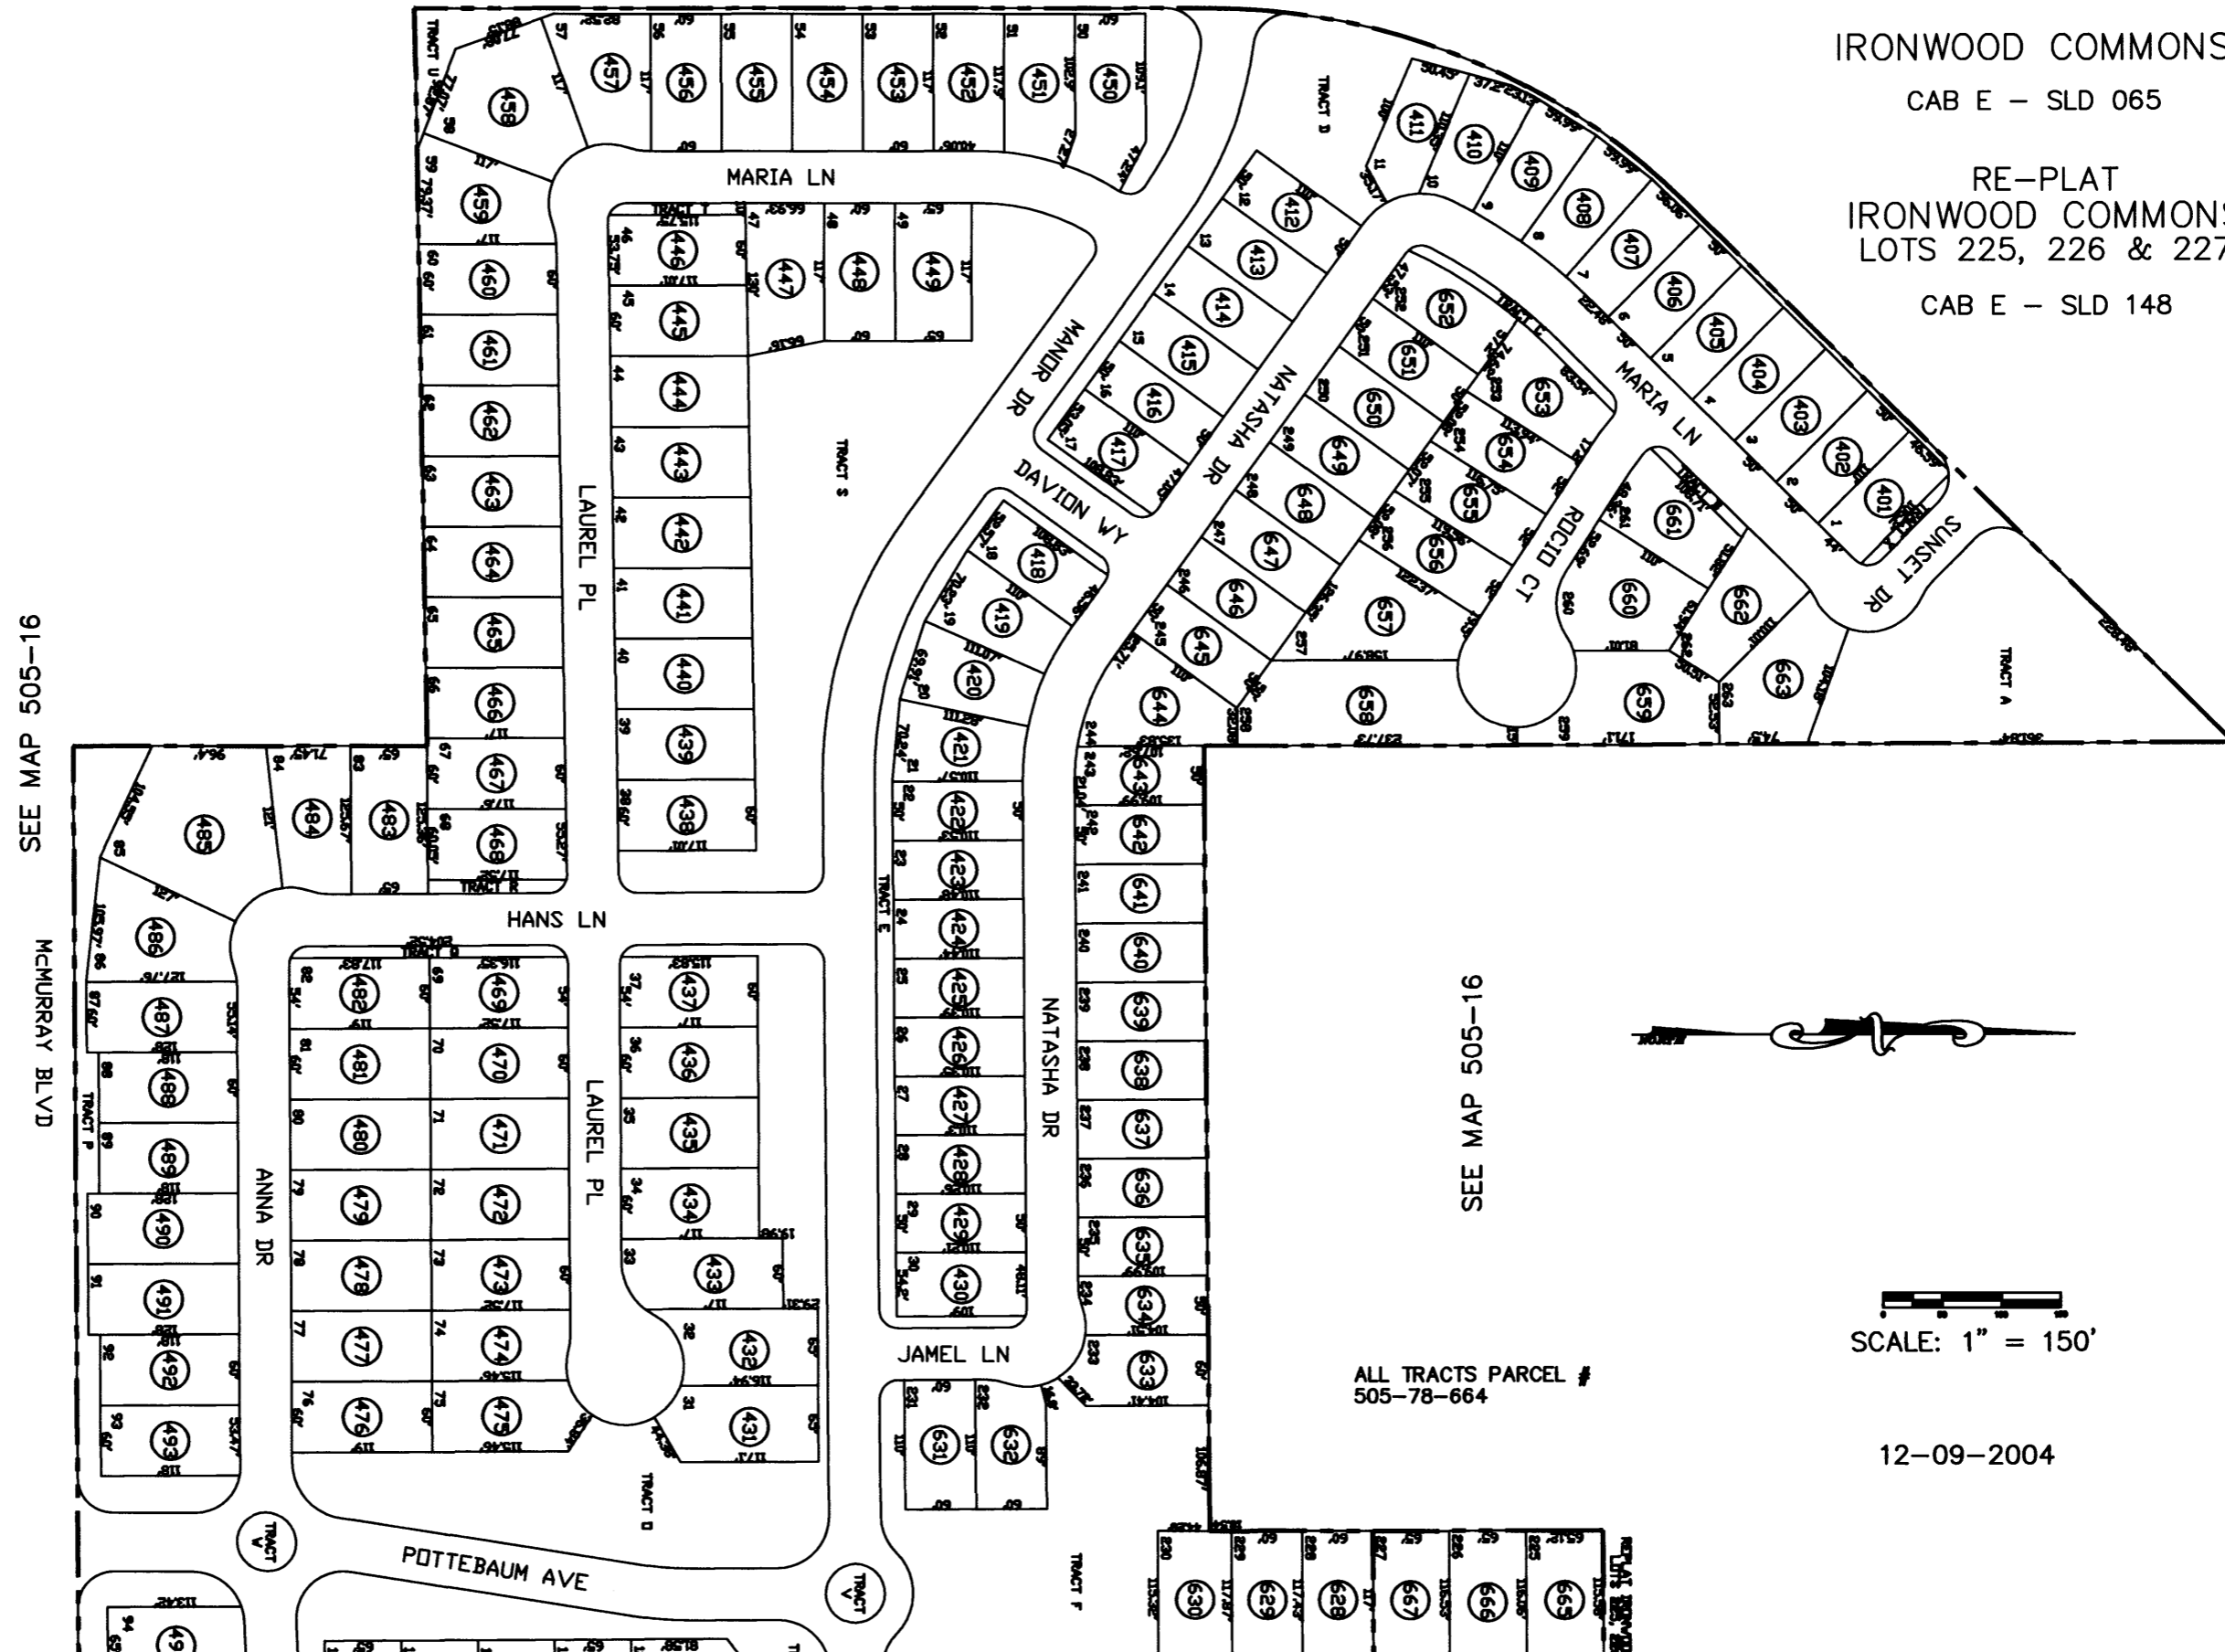

SEE MAP 505-16

MC MURRAY BLVD

SEE MAP 505-16

SEE MAP 505-78_4



SCALE: 1" = 150'

12-09-2004

ALL TRACTS PARCEL #
505-78-664

VICINITY MAP

MCCARTNEY RD					
6	5	4	3	2	1
RODEO RD					
7	8	9	10	11	12
TREKELL RD					
18	17	16	15	14	13
KORTSEN RD					
Hwy 338 / COTTONWOOD LN / STOREY RD					
19	20	21	22	23	24
FLORENCE BLVD / HWY 287					
30	29	28	27	26	25
JIMMIE KERR BLVD					
31	32	33	34	35	36