

SEC. 4 IN.6S RG.6E

505-74

AREA CODE
0000

SPECIAL DISTRICTS
00000
00000

THIS MAP IS FOR TAX PURPOSES ONLY.
THIS OFFICE WILL NOT ASSUME LIABILITY FOR
REPRESENTATION, MEASUREMENTS OR ACREAGE.


THE ORIGINAL PLAT OF THIS SUBDIVISION IS
ON FILE WITH THE PINAL COUNTY RECORDERS
OFFICE, FOR COMPLETE INFORMATION OF PLAT
AND CC&R's CALL (520) 868-7100.

CANCELED PARCELS FOR UNIT II
505-04-002E
CANCELED PARCELS FOR UNIT IV
505-04-002G
CANCELED PARCELS FOR UNIT V & VI
505-04-002F

SCALE: 1" = 100'

10-18-2002

VICINITY MAP

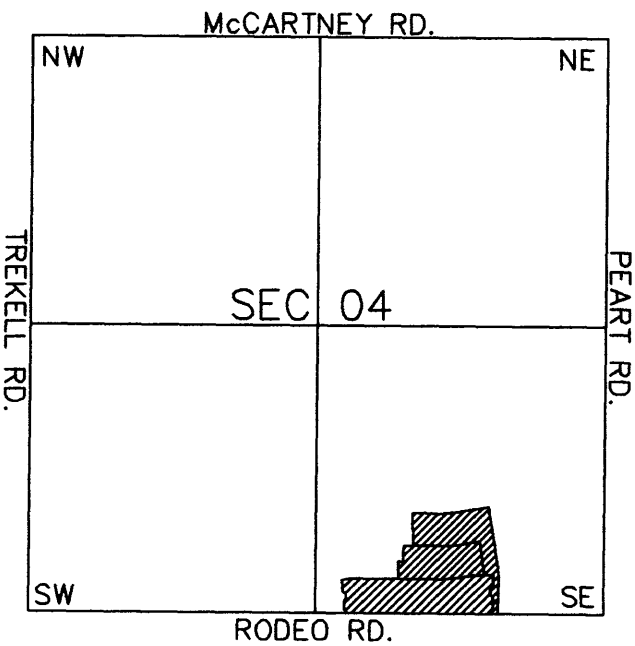

SANTA ROSA
UNIT II

CAB "C" SLIDE 108

SANTA ROSA
UNIT IV

CAB "D" SLIDE 037


SANTA ROSA
UNIT V & VI

CAB "D" SLIDE 096

SEE MAP 505-71

SEE MAP 505-04

SEE MAP 505-04

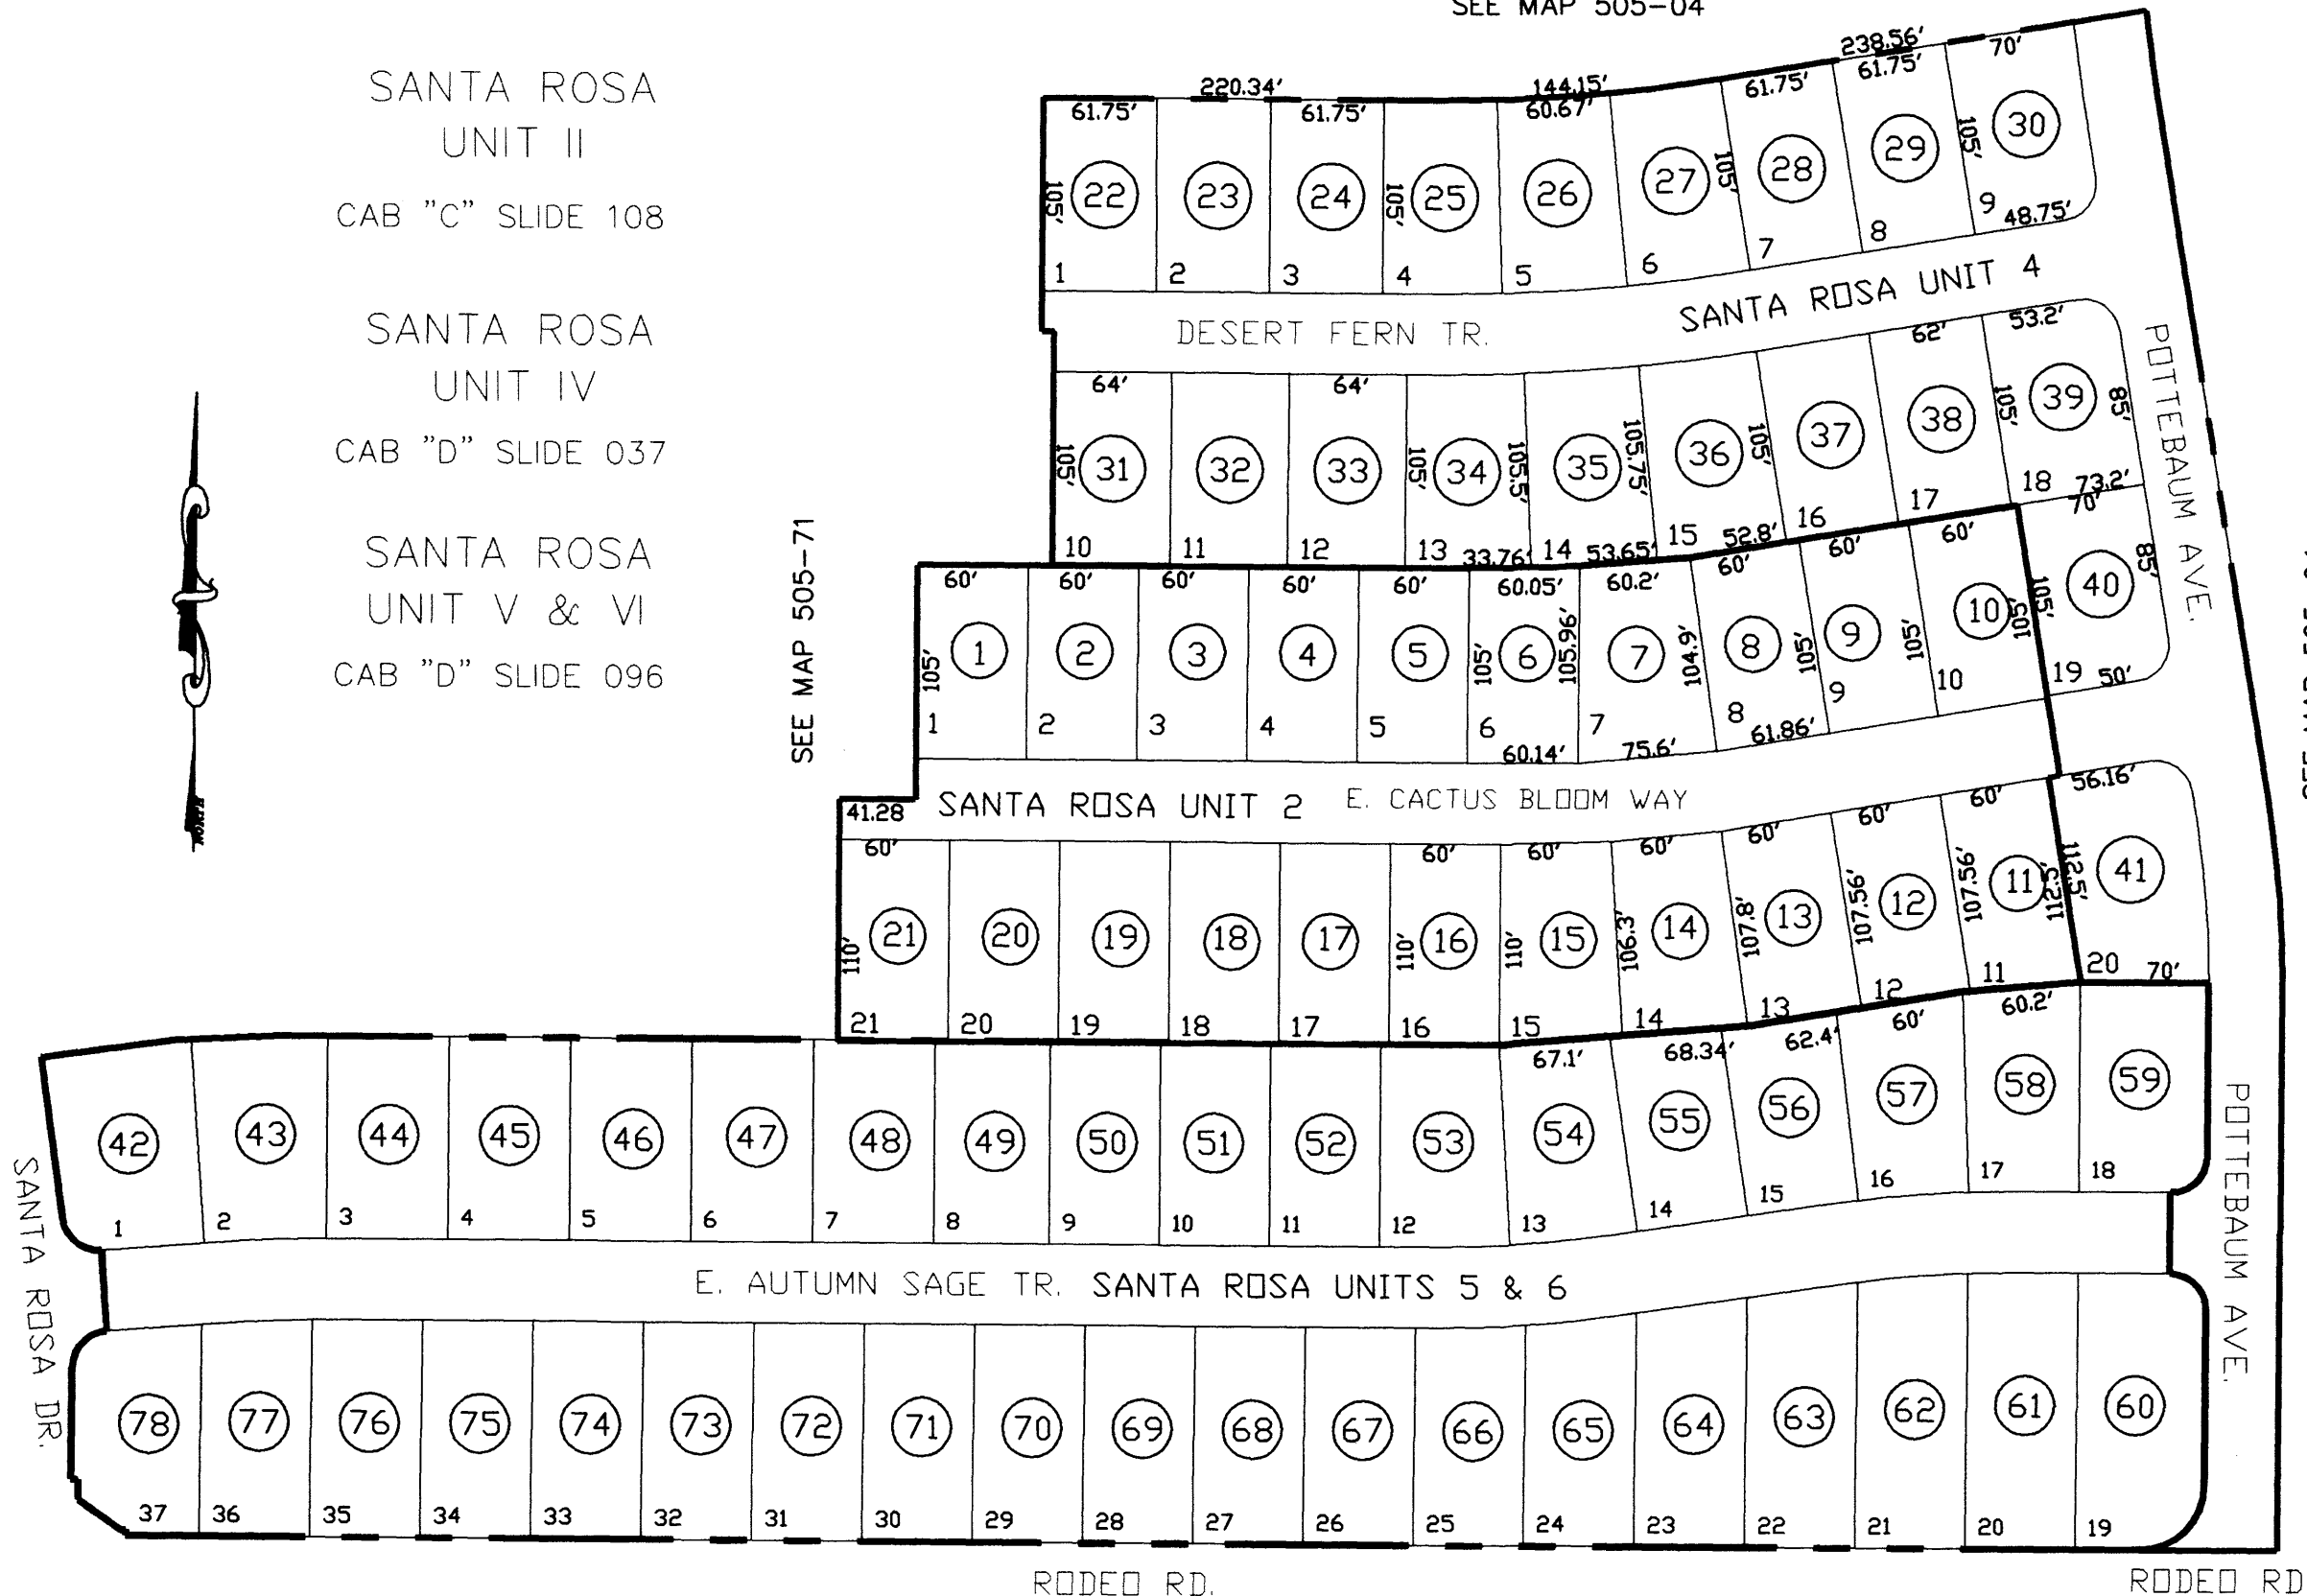

SEE MAP 505-04