

SEC. 22 TN.6S RG.6E

SEE MAP 505-62

505-63


AREA CODE
0000

SPECIAL DISTRICTS
00000
00000

THIS MAP IS FOR TAX PURPOSES ONLY.


THIS OFFICE WILL NOT ASSUME LIABILITY FOR REPRESENTATION, MEASUREMENTS OR ACREAGE.

THE ORIGINAL PLAT OF THIS SUBDIVISION IS ON FILE WITH THE PINAL COUNTY RECORDERS OFFICE, FOR COMPLETE INFORMATION OF PLAT AND CC&R's CALL (520) 868-7100.

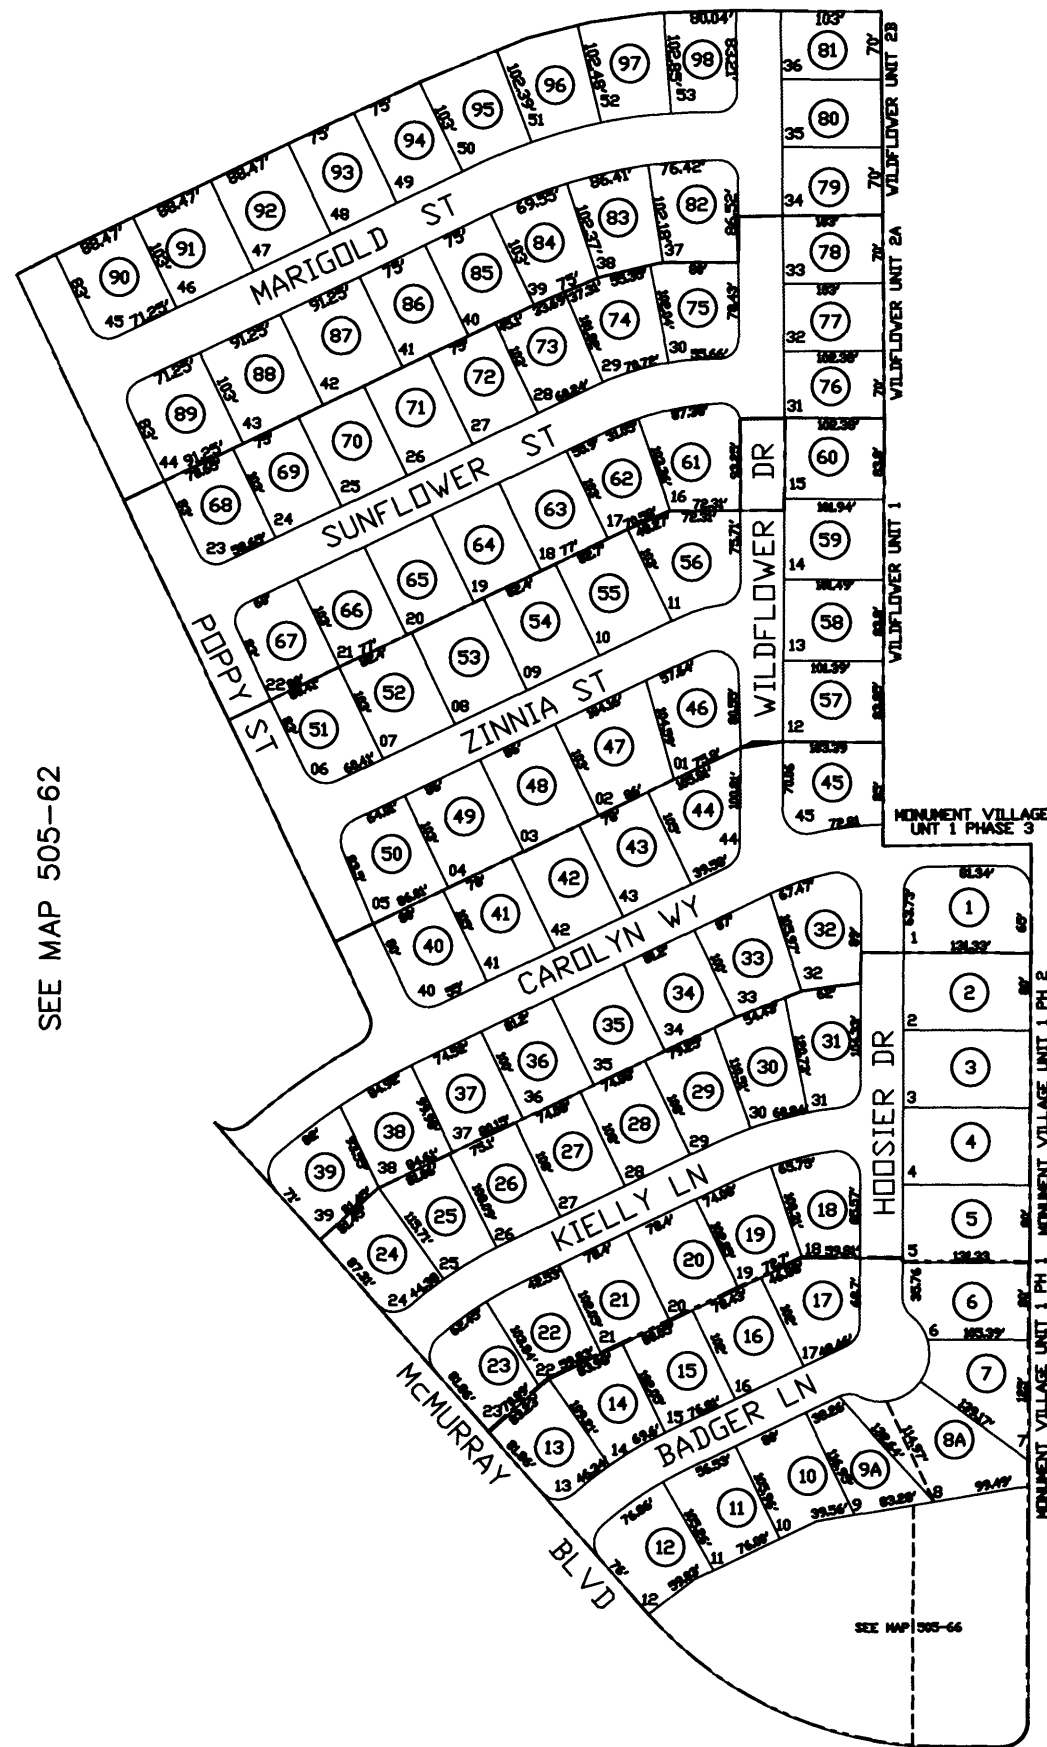

SEE MAP 505-22_1

VICINITY MAP

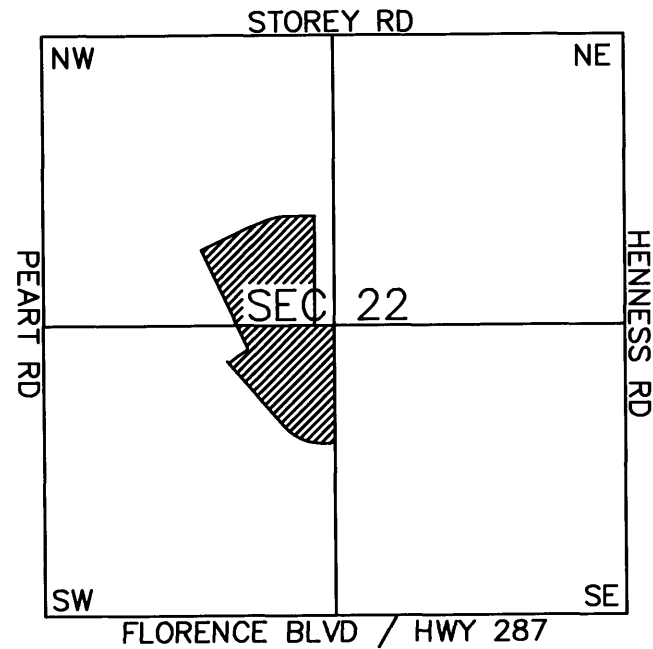

SEE MAP 505-62

MONUMENT VILLAGE
UNIT 1 PHASE 1
CAB B - SLD 088

MONUMENT VILLAGE
UNIT 1 PHASE 2
CAB B - SLD 114

MONUMENT VILLAGE
UNIT 1 PHASE 3
CAB B - SLD 121

WILDFLOWER
UNIT 1
CAB B - SLD 139

WILDFLOWER
UNIT 2A
CAB B - SLIDE 161

WILDFLOWER
UNIT 2B
CAB C - SLD 008

SCALE: 1" = 200'

03-28-2003