

AREA CODE
0000

SPECIAL DISTRICTS
00000
00000

THIS MAP IS FOR TAX PURPOSES ONLY.



THIS OFFICE WILL NOT ASSUME LIABILITY FOR REPRESENTATION, MEASUREMENTS OR ACREAGE.

THE ORIGINAL PLAT OF THIS SUBDIVISION IS ON FILE WITH THE PINAL COUNTY RECORDERS OFFICE, FOR COMPLETE INFORMATION OF PLAT AND CC&R's CALL (520) 868-7100.

SEE MAP 505-28

SEE MAP 505-55

VICINITY MAP

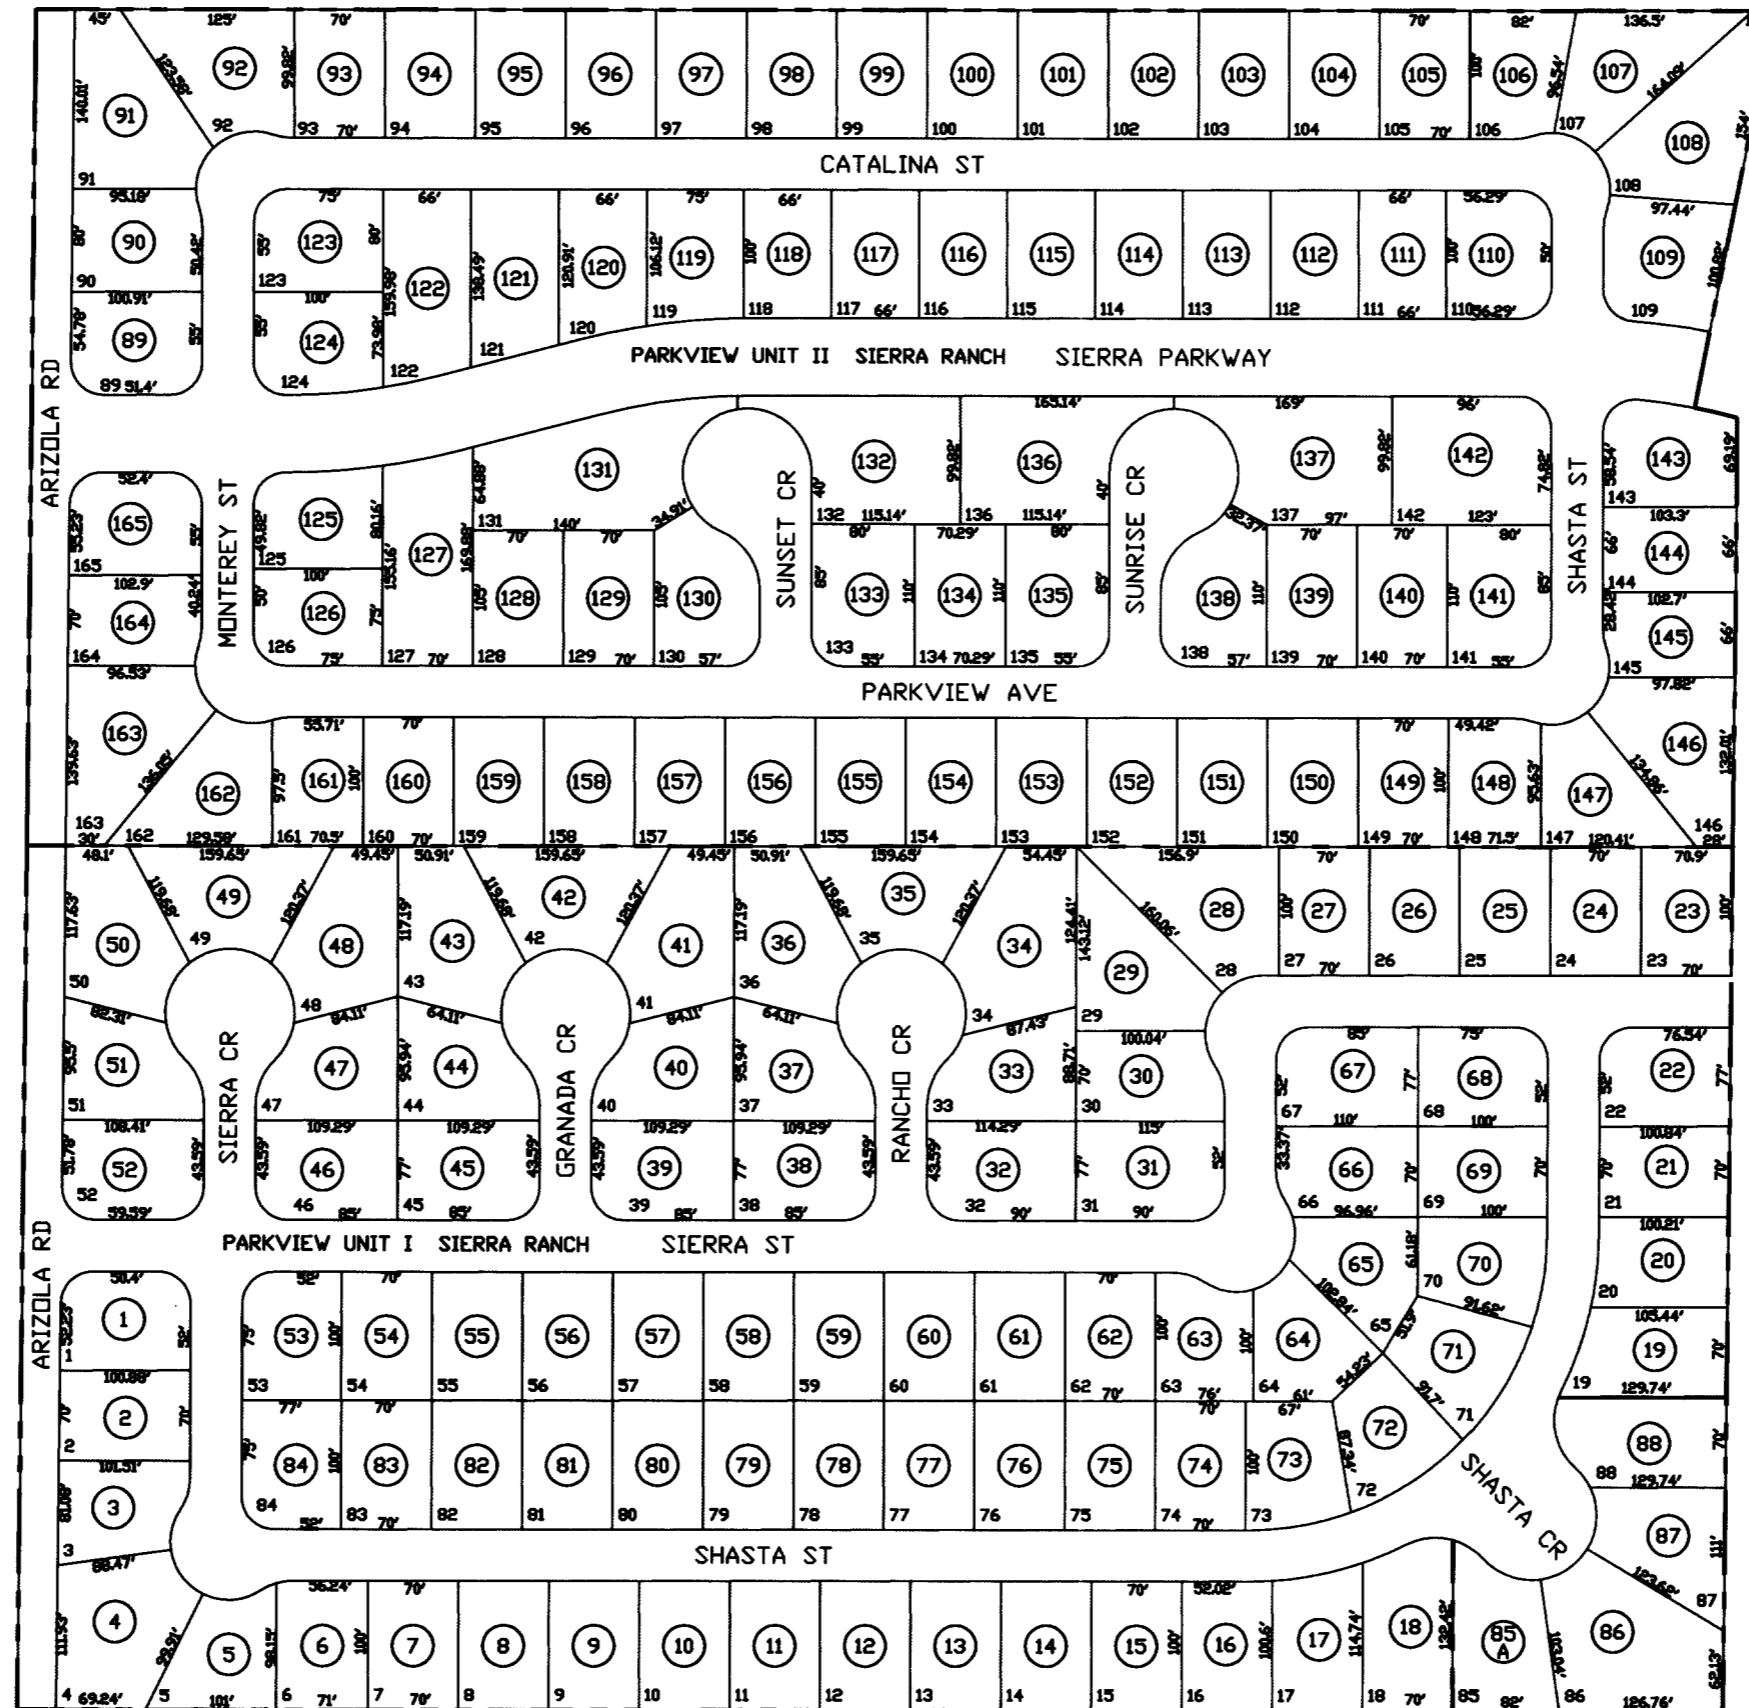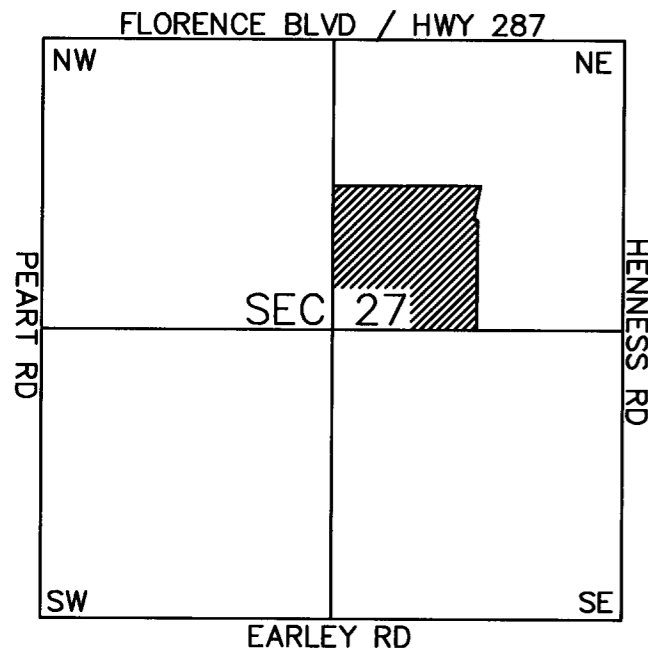

PARKVIEW AT SIERRA RANCH
CAB A - SLD 182

PARKVIEW AT SIERRA RANCH
BLK A REPLAT
CAB B SLD 003

PARKVIEW AT SIERRA RANCH
UNIT 2
CAB B SLD 004



SCALE: 1" = 150'

03-28-2003

SEE MAP 505-27