

SEC. 4 SW TN.6S RG.6E

505-45  
3/3

THE ORIGINAL PLAT OF THIS SUBDIVISION IS ON FILE WITH THE PINAL COUNTY RECORDERS OFFICE, FOR COMPLETE INFORMATION OF PLAT AND CC&R's CALL (520) 868-7100.

RANCHO GRANDE  
UNIT 5 RESUB LOTS 210 - 211  
CAB B - SLD 104


THIS MAP IS FOR TAX PURPOSES ONLY.  
THIS OFFICE WILL NOT ASSUME LIABILITY FOR REPRESENTATION, MEASUREMENTS OR ACREAGE.

RANCHO GRANDE  
UNIT 5 RESUB  
CAB C - SLD 077

SEE MAP 505-04

AREA CODE  
0000  
  
SPECIAL DISTRICTS  
00000  
00000


SEE BOOK 504

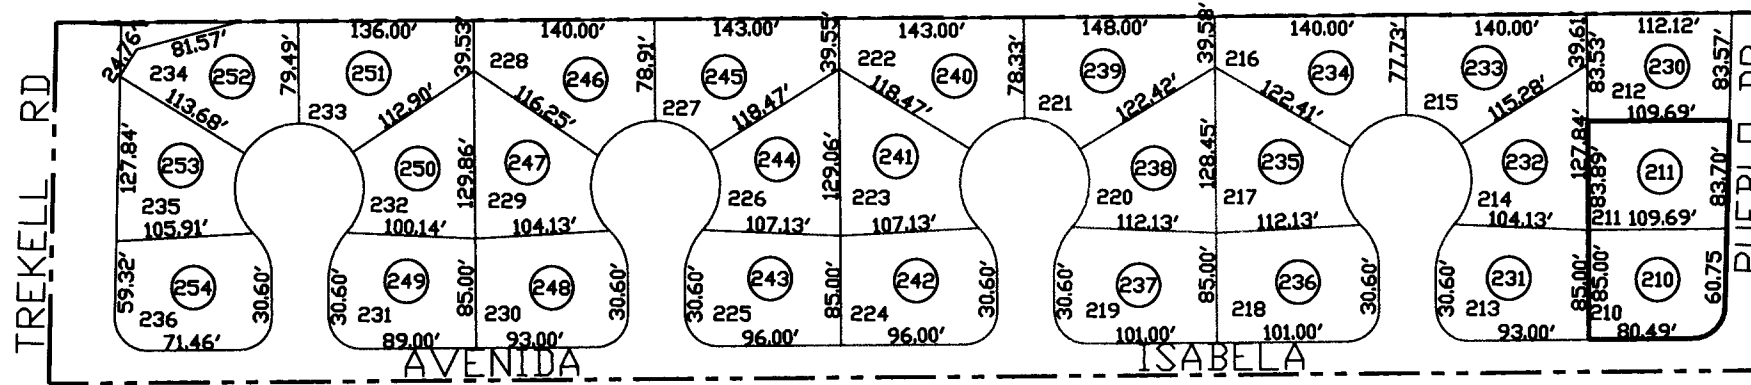

SEE MAP 505-45-1

VICINITY MAP

SEE MAP 505-45-2

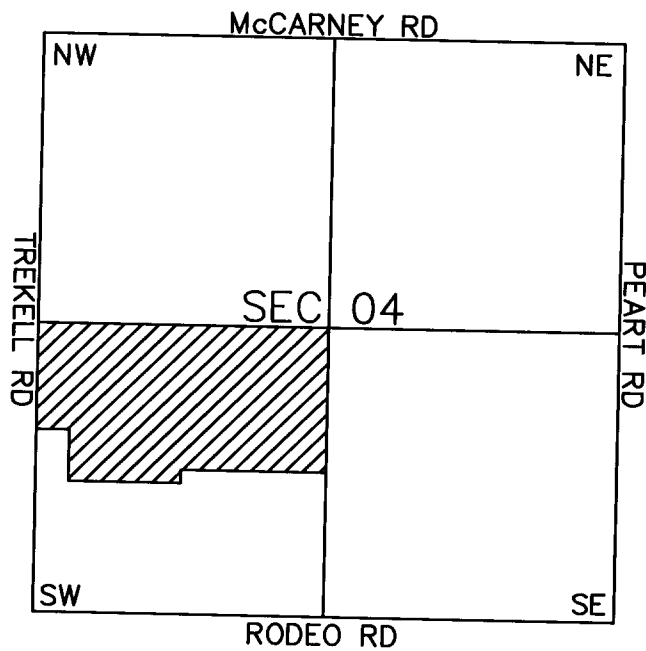

SCALE: 1" = 150'

03-28-2003