


SEE MAP 506-12

SEE MAP 506-01

SEE MAP 506-03

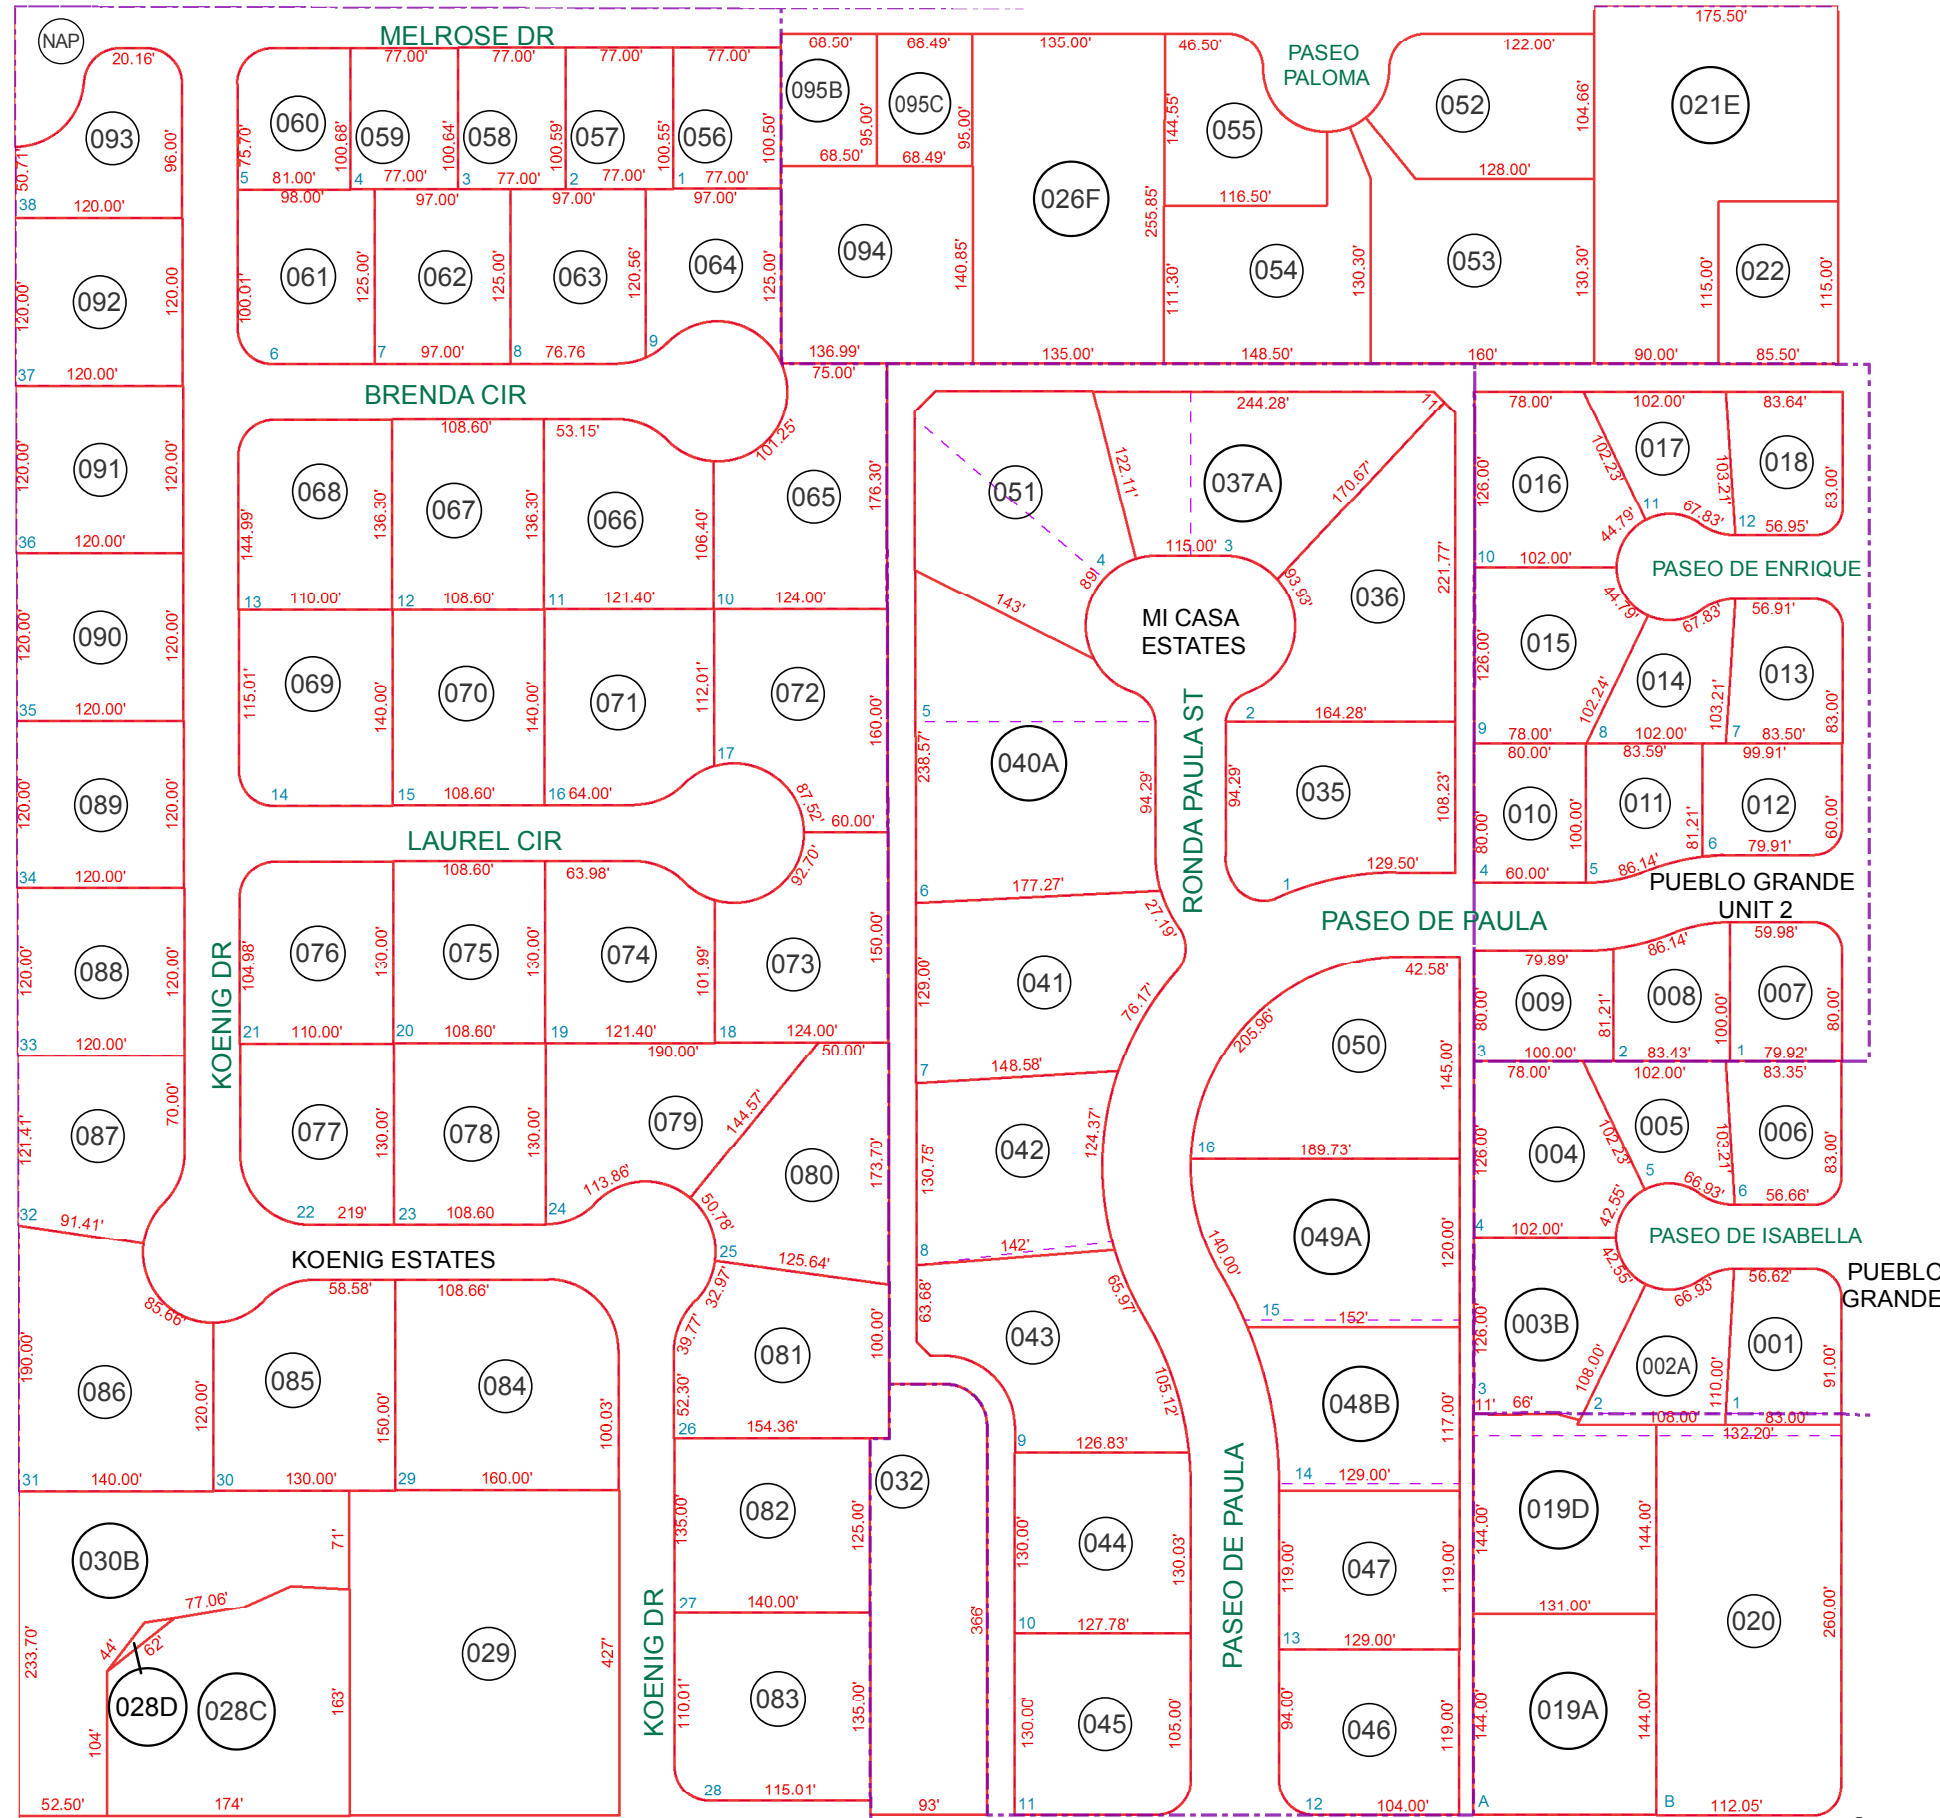

MCMURRAY BLVD
SEE MAP 506-06

CENTER CORNER


BOOK - MAP

506-05

SE NW SEC. 20 T.06S. R.06E.

KOENIG ESTATES:
 CAB A - SLD 021
 MI CASA ESTATES:
 BK 17 - SLD 006
 PUEBLO GRANDE:
 BK 08 - SLD 046
 PUEBLO GRANDE UNIT 2:
 BK 08 - SLD 050

LOCATION MAPS
R.E.

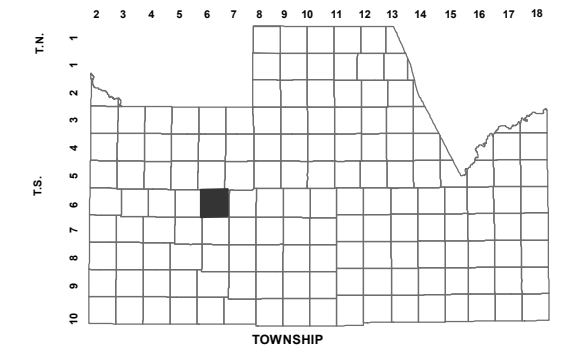

MCCARTNEY RD					
6	5	4	3	2	1
7	8	9	10	11	12
18	17	16	15	14	13
19	20	21	22	23	24
30	29	28	27	26	25
31	32	33	34	35	36
SECTION					



Revised: 10/24/2017

By: **MBG**



PINAL COUNTY

WIDE OPEN OPPORTUNITY

Pinal County Assessor

THIS MAP DOES NOT REPRESENT A SURVEY. NO LIABILITY IS ASSUMED FOR THE ACCURACY OF THE DATA DELINEATED HEREIN, EITHER EXPRESSED OR IMPLIED BY PINAL COUNTY OR ITS EMPLOYEES. THIS MAP IS COMPILED FROM OFFICIAL RECORDS, INCLUDING PLATS, SURVEYS, RECORDED DEEDS AND CONTRACTS, AND ONLY CONTAINS INFORMATION REQUIRED FOR THE PINAL COUNTY ASSESSOR'S OFFICE PURPOSES.