


SEE MAP 509-02\_12

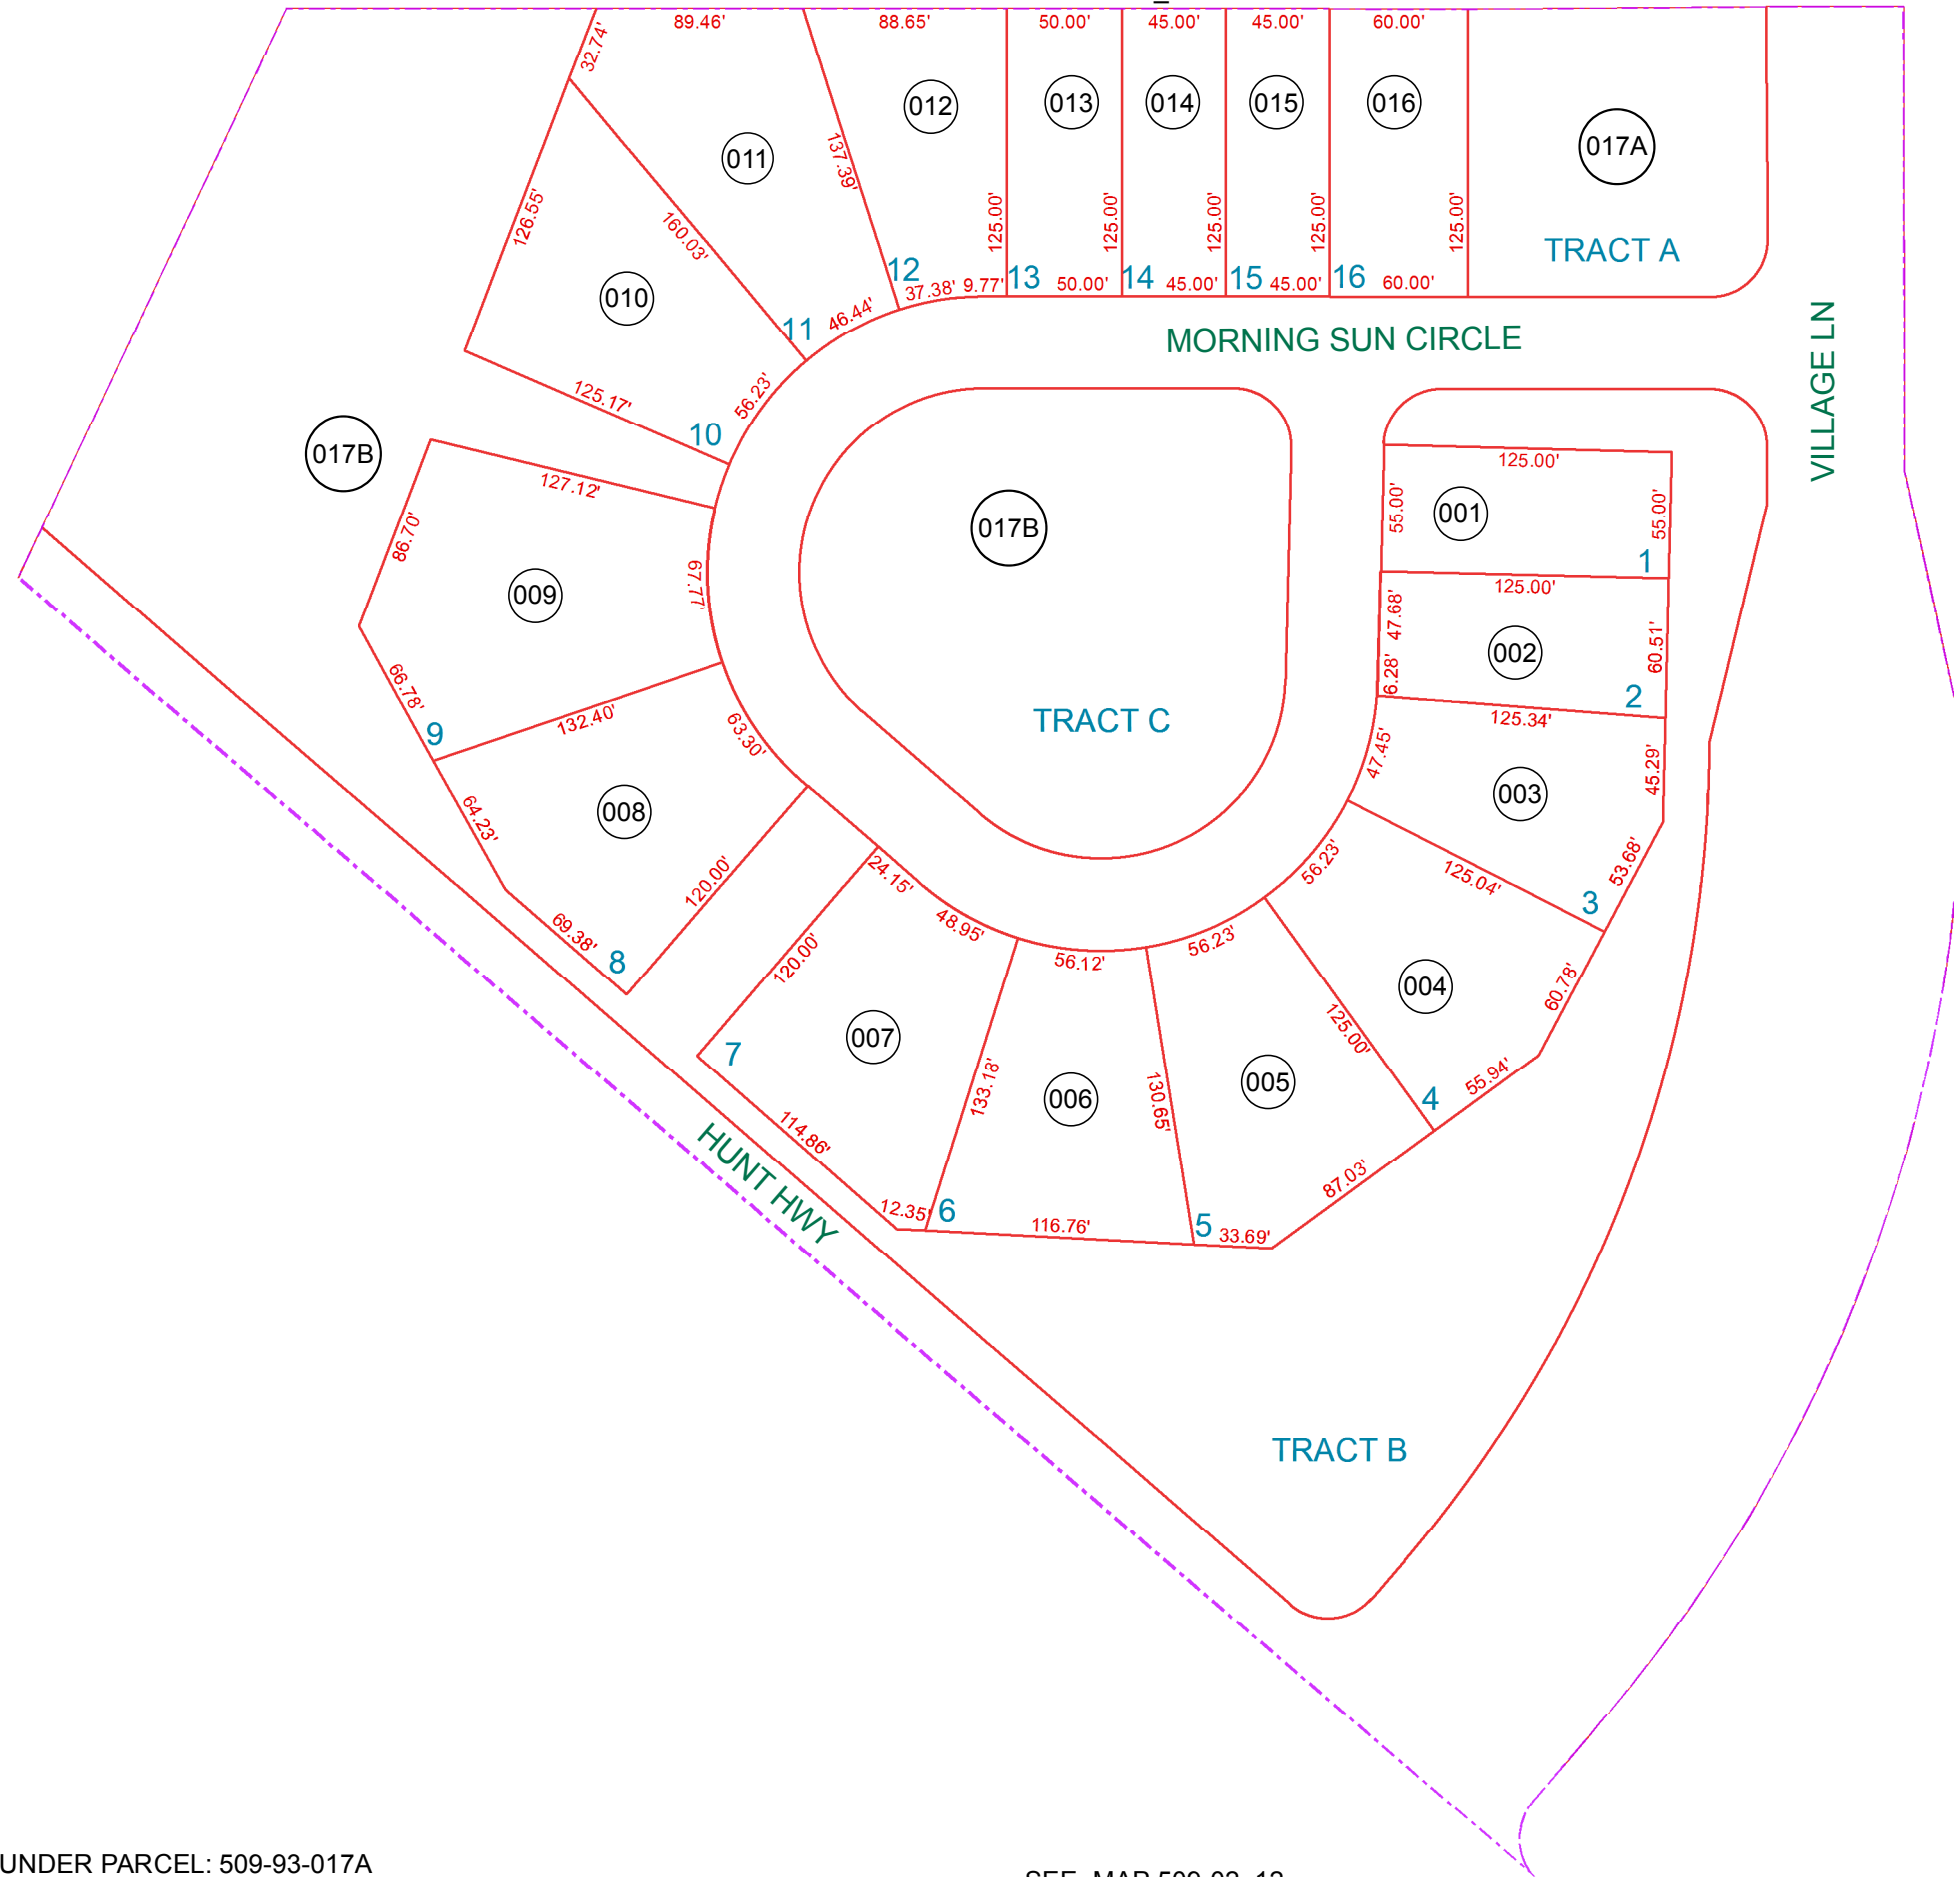

SEE MAP 509-94\_2

SEE MAP 509-02\_12

SEE MAP 509-94\_3

TRACT A IS UNDER PARCEL: 509-93-017A  
TRACTS B & C ARE UNDER PARCEL: 509-93-017B

SEE MAP 509-02\_12


BOOK - MAP

# 509-93\_1

NW SEC. 12 T.03S. R.07E.


MODEL COMPLEX AT  
MORNING SUN FARMS:  
CABINET D - SLIDE 123

LOCATION MAPS  
R.E.

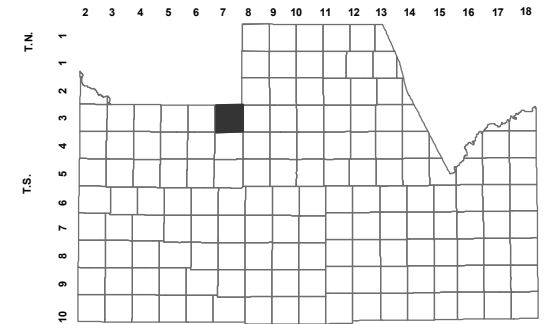

TOWNSHIP

MARICOPA COUNTY LINE					
		HUNT HWY		EMPRE BLVD	
6	5	4	3	2	1
		THOMPSON RD		SKYLINE DR	
7	8	9	10	11	12
		ROBERTS RD		GAIL RD	
18	17	16	15	14	13
		ROYCE RD		GARY RD	
19	20	21	22	23	24
		JUDD RD			
30	29	28	27	26	25
31	32	33	34	35	36
SECTION					

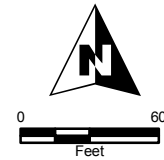

Revised: 3/20/2018  
By: DW



Pinal County Assessor

THIS MAP DOES NOT REPRESENT A SURVEY. NO LIABILITY IS ASSUMED FOR THE ACCURACY OF THE DATA DELINEATED HEREIN, EITHER EXPRESSED OR IMPLIED BY PINAL COUNTY OR ITS EMPLOYEES. THIS MAP IS COMPILED FROM OFFICIAL RECORDS, INCLUDING PLATS, SURVEYS, RECORDED DEEDS AND CONTRACTS, AND ONLY CONTAINS INFORMATION REQUIRED FOR THE PINAL COUNTY ASSESSOR'S OFFICE PURPOSES.