

SEC. 32 TN.05S RG.07E

509-90  
2/2

AREA CODE  
2121

WEAVER RANCH  
UNIT 2

SPECIAL DISTRICTS  
24001

CAB "D" SLIDE 093

THIS MAP IS FOR TAX PURPOSES ONLY.

THIS OFFICE WILL NOT ASSUME LIABILITY FOR  
REPRESENTATION, MEASUREMENTS OR ACREAGE.



THE ORIGINAL PLAT OF THIS SUBDIVISION IS  
ON FILE WITH THE PINAL COUNTY RECORDERS  
OFFICE, FOR COMPLETE INFORMATION OF PLAT  
AND CC&R's CALL (520) 868-7100.

SEE MAP 509-90\_1

SEE MAP 509-60

SEE MAP 509-75

VICINITY MAP

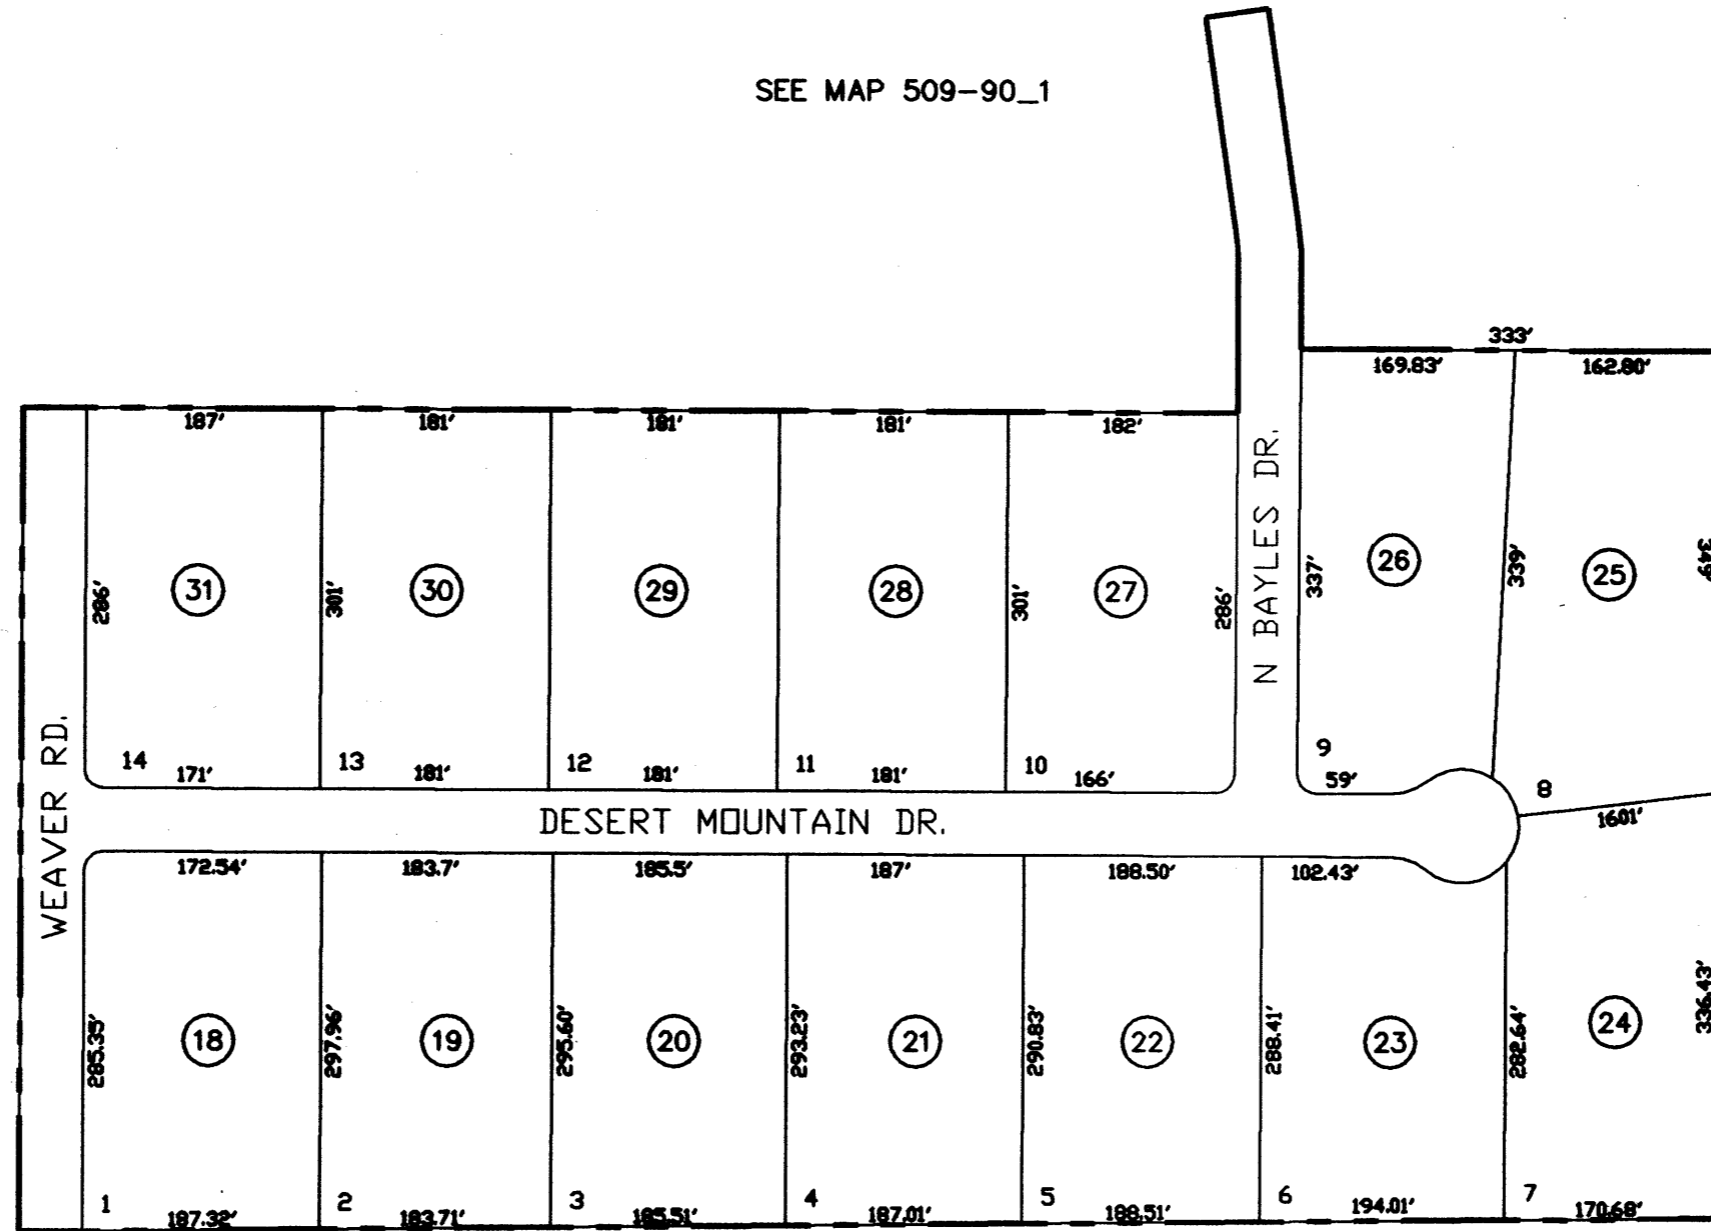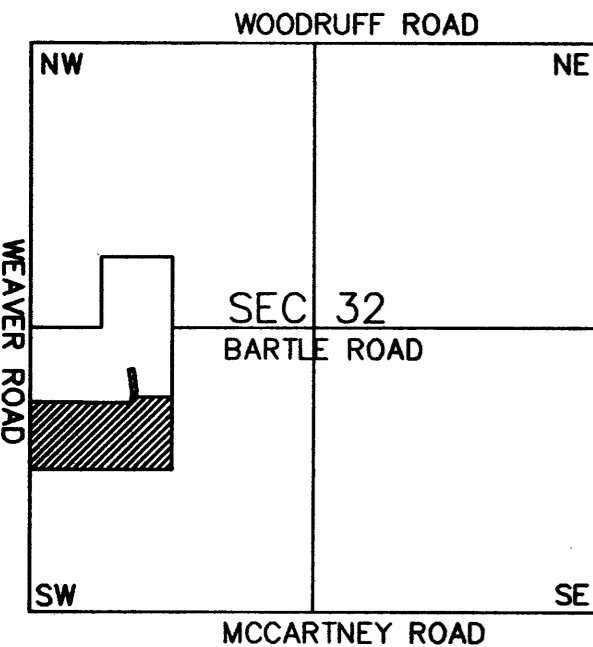

SEE MAP 509-75

SCALE: 1" = 150'

10-18-2002