

SEC. 20 NESE, TN.5S RG.6E

SEE MAP 509-31

509-79

AREA CODE  
0400

SPECIAL DISTRICTS  
00000  
00000



THIS MAP IS FOR TAX PURPOSES ONLY.  
THIS OFFICE WILL NOT ASSUME LIABILITY FOR REPRESENTATION, MEASUREMENTS OR ACREAGE.

THE ORIGINAL PLAT OF THIS SUBDIVISION IS ON FILE WITH THE PINAL COUNTY RECORDERS OFFICE, FOR COMPLETE INFORMATION OF PLAT AND CC&R's CALL (520) 868-7100.


SEE MAP 509-80

N COURTNEY CT

VICINITY MAP

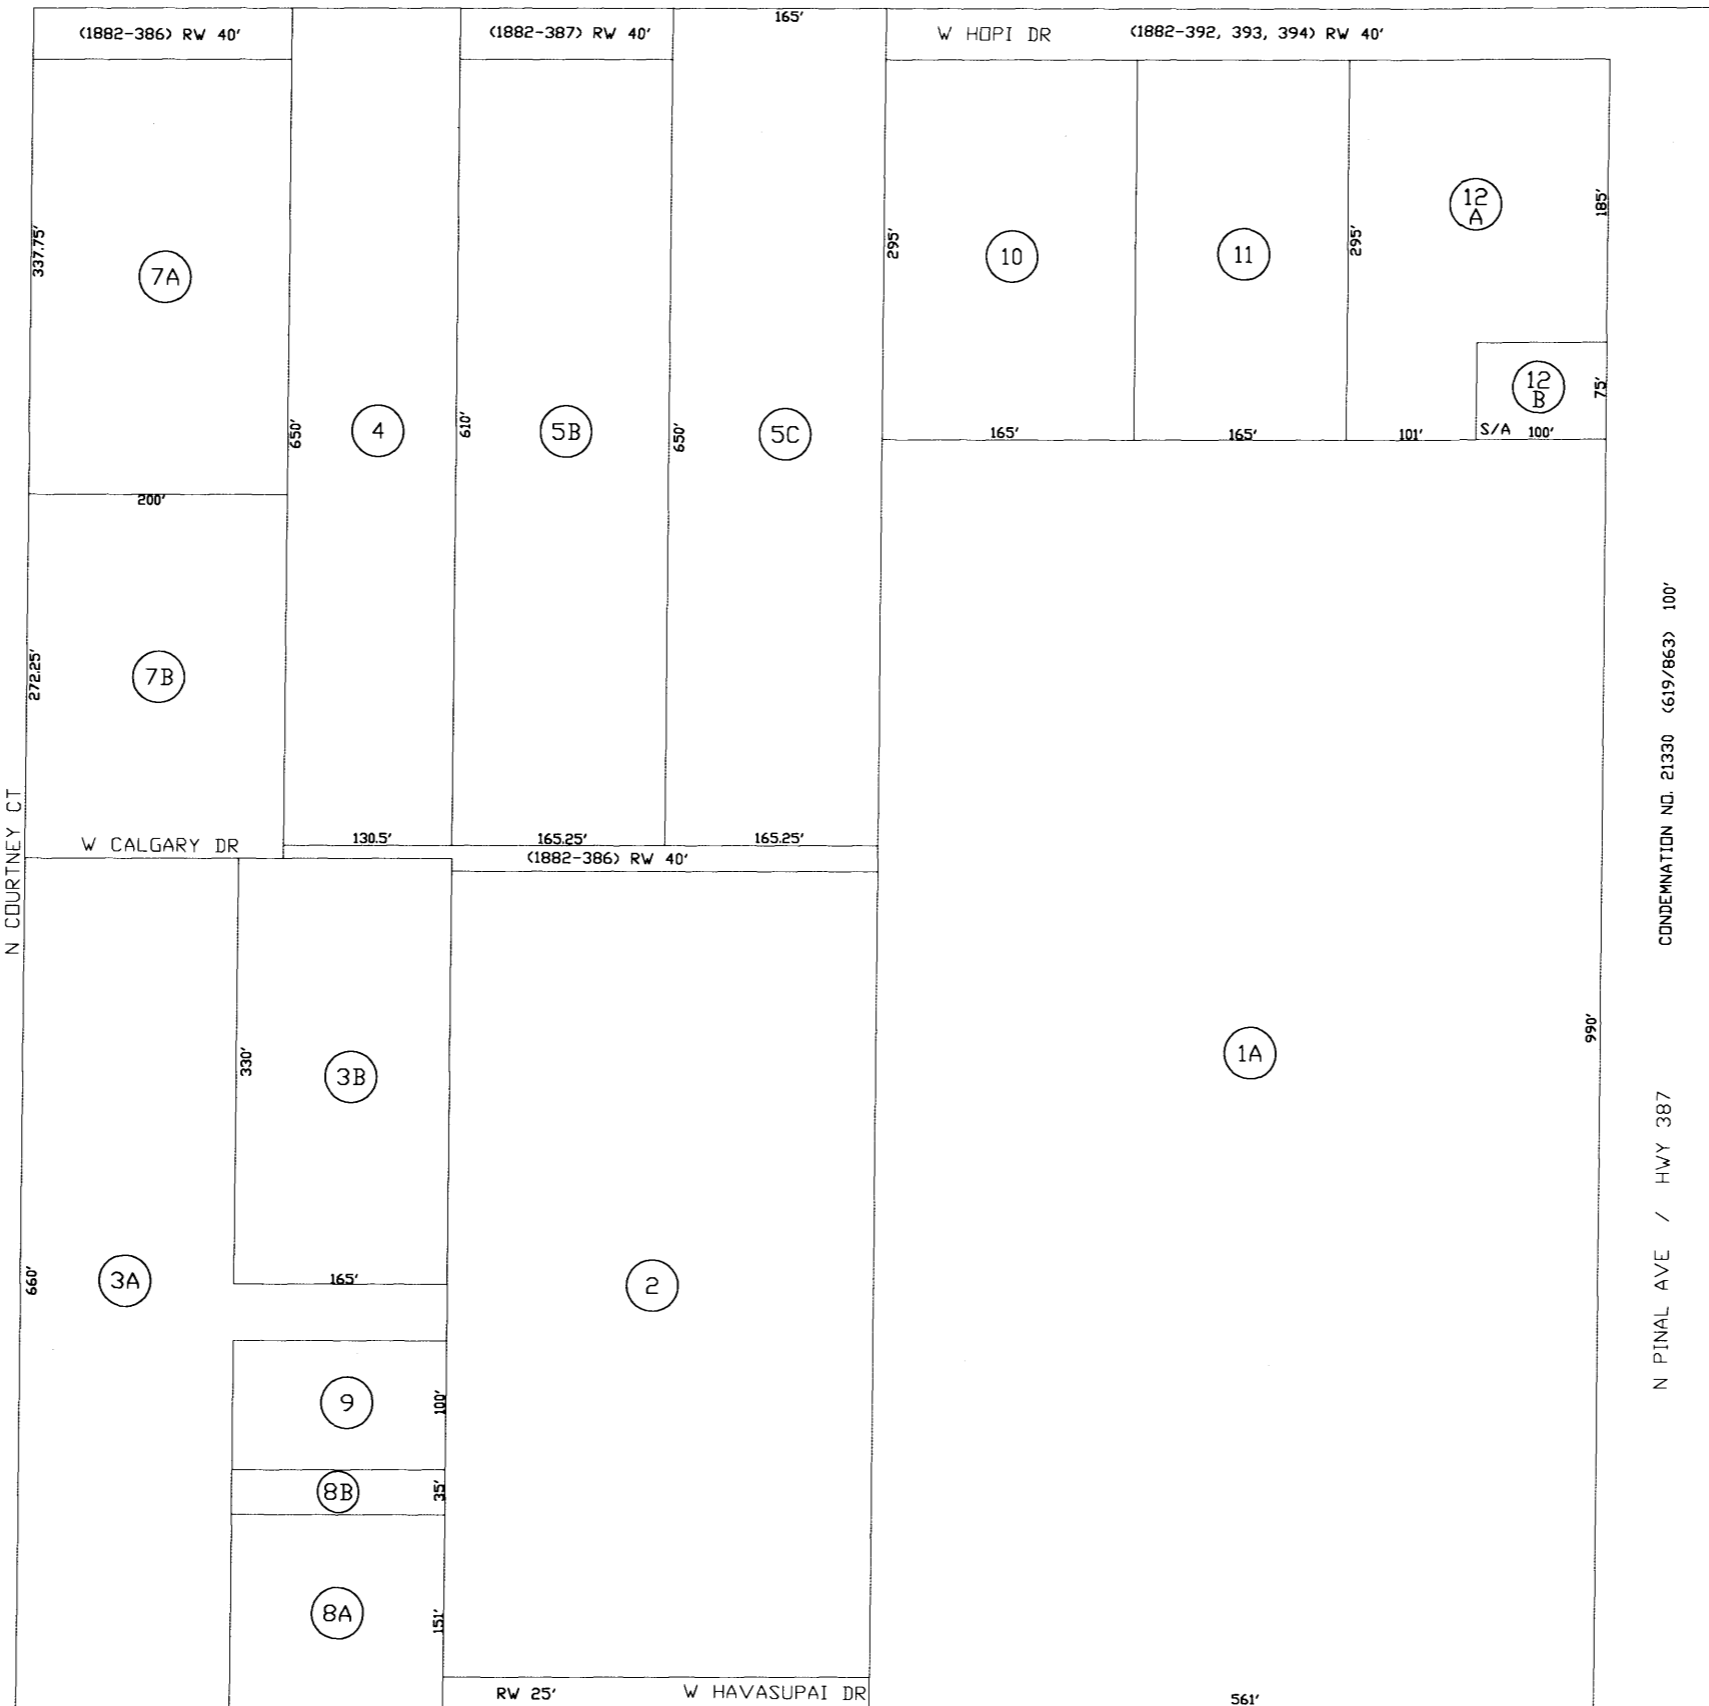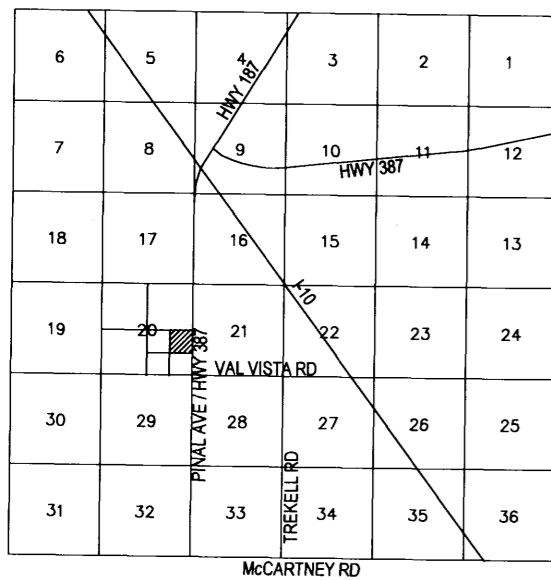

SEE MAP 509-38

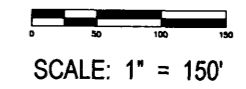

02-15-2005

SEE MAP 509-31