


SEE MAP 509-50_1

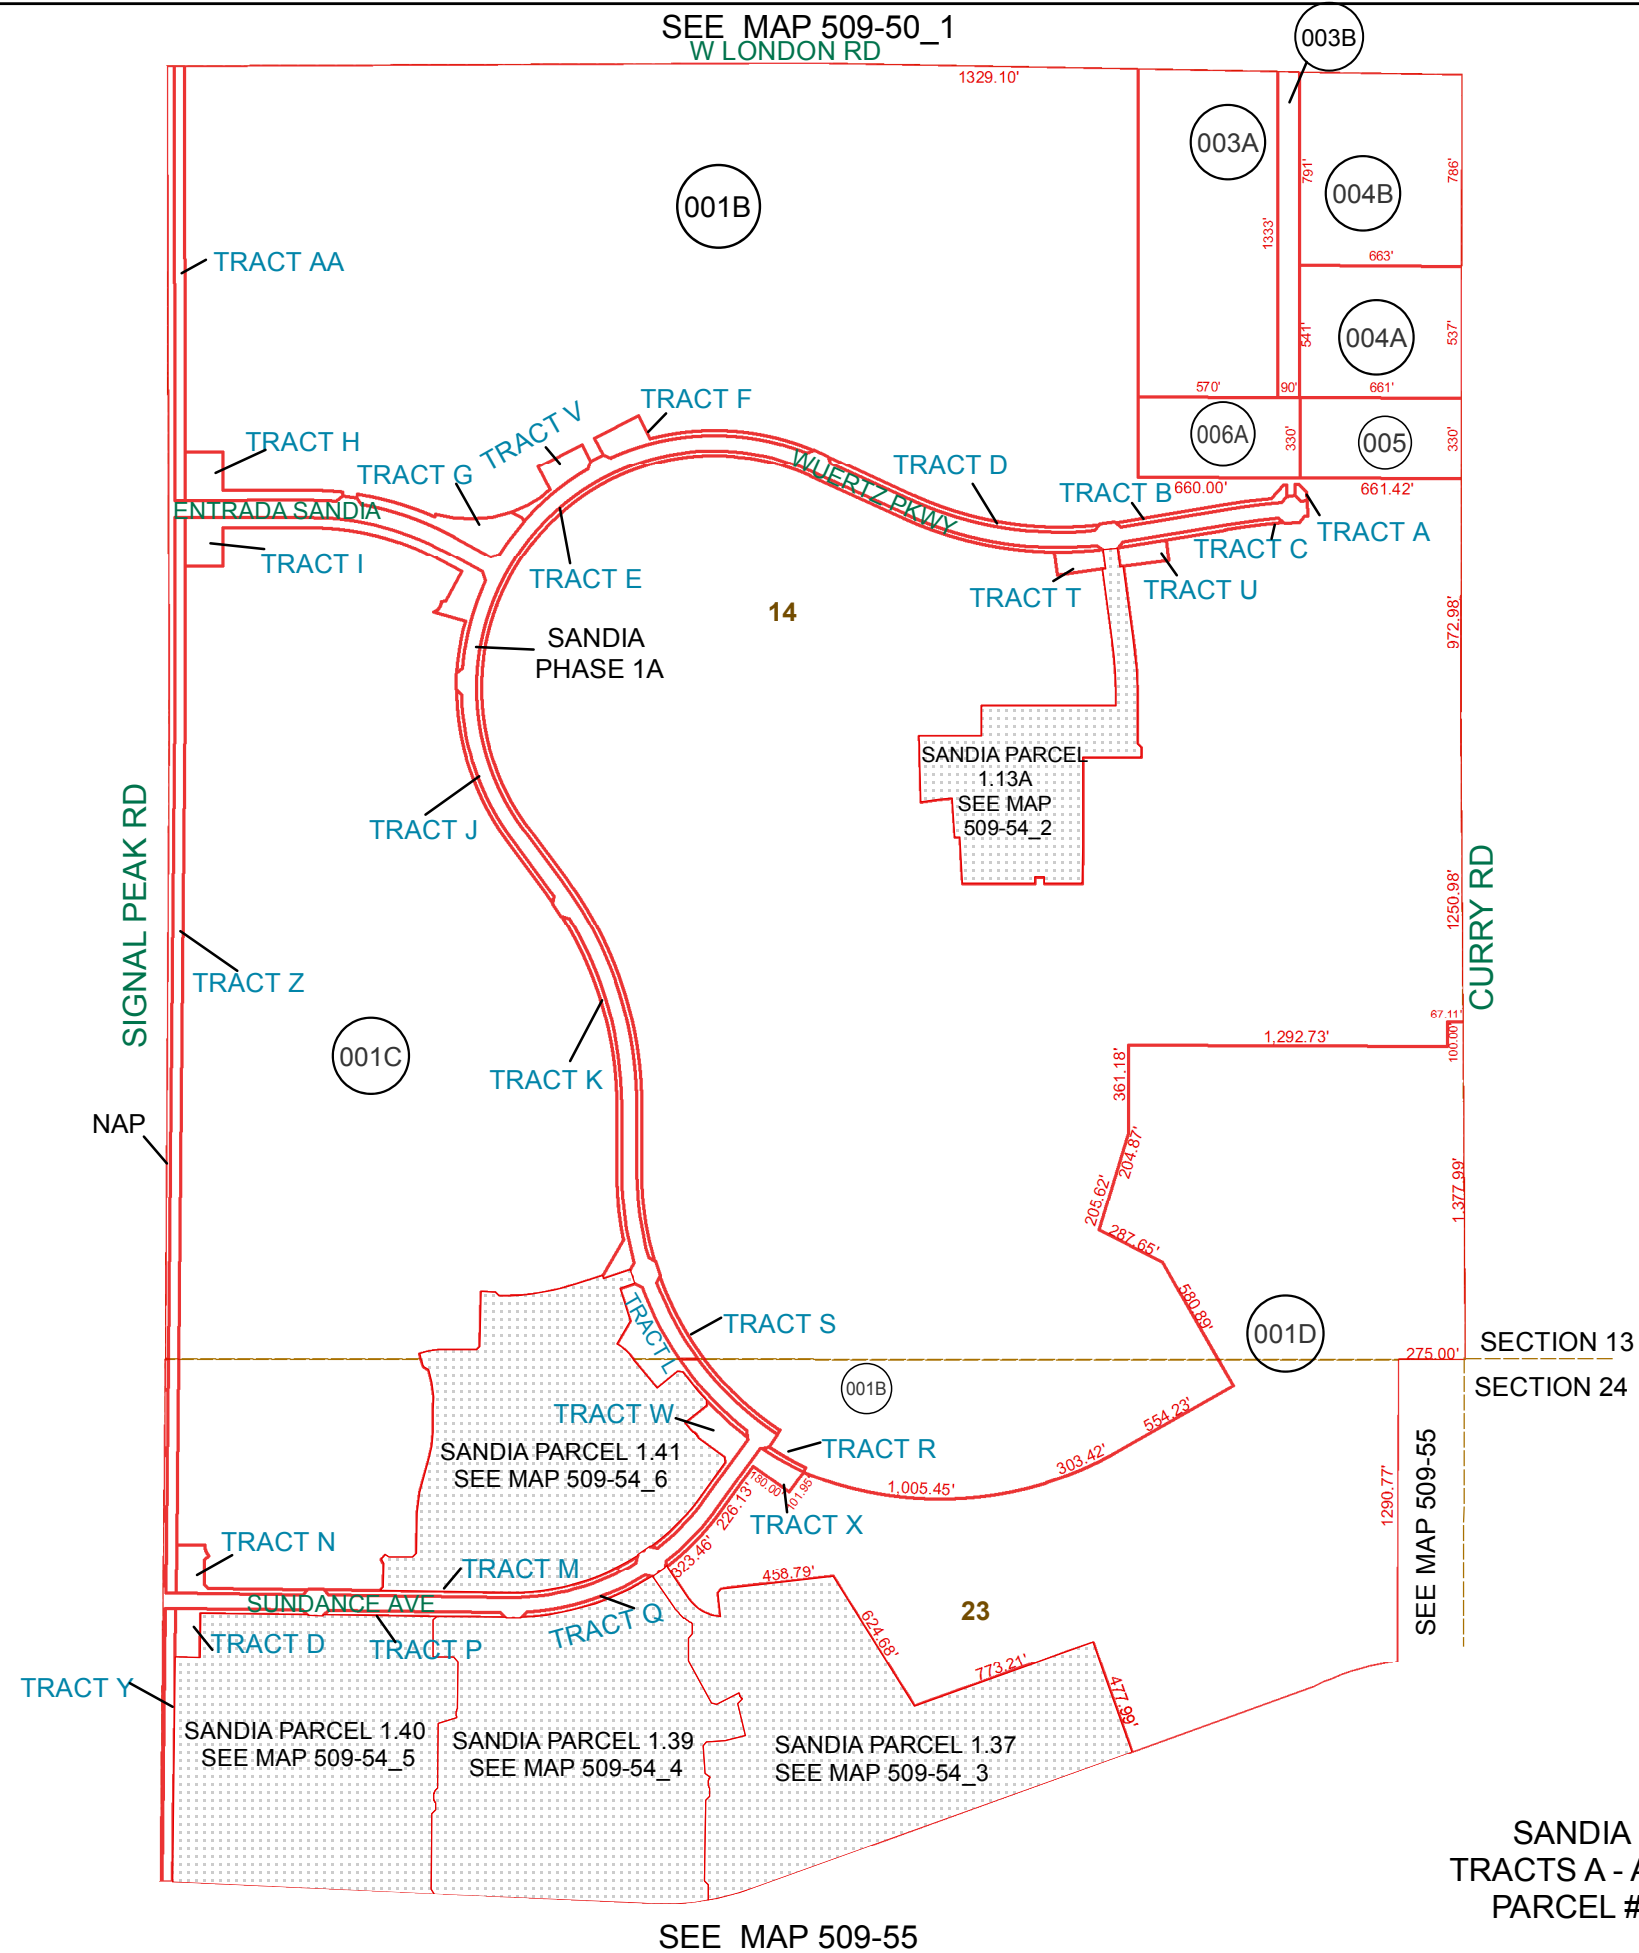

SEE MAP 509-53

SANDIA PHASE 1A
TRACTS A - AA ARE UNDER
PARCEL # 509-54-100

SEE MAP 509-55


BOOK - MAP

509-54_1

SEC. 14 T.05S. R.07E.
& PORTION OF SECTION 23

SANDIA PHASE 1A: CAB G - SLD 194

LOCATION MAPS
R.E.

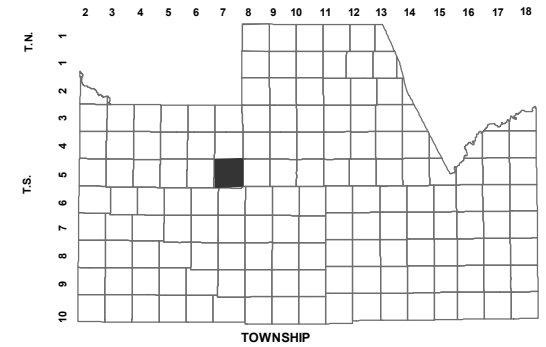

BATTAGLIA DR					
6	5	4	3	2	1
HWY 387		HWY 87			
7	8	9	10	11	12
LONDON RD			CURRY RD	BETCHEL RD	
18	17	16	15	14	13
COX		SIGNAL PEAK RD		TWEEDY RD	
19	20	21	22	23	24
VAL VISTA RD					
30	29	28	27	26	25
WOODRUFF RD					
31	32	33	34	35	36
SECTION MCCARTNEY RD					



Revised: 4/6/2018

By: **MBG**



PINAL COUNTY
WIDE OPEN OPPORTUNITY

Pinal County Assessor

THIS MAP DOES NOT REPRESENT A SURVEY. NO LIABILITY IS ASSUMED FOR THE ACCURACY OF THE DATA DELINEATED HEREIN, EITHER EXPRESSED OR IMPLIED BY PINAL COUNTY OR ITS EMPLOYEES. THIS MAP IS COMPILED FROM OFFICIAL RECORDS, INCLUDING PLATS, SURVEYS, RECORDED DEEDS AND CONTRACTS, AND ONLY CONTAINS INFORMATION REQUIRED FOR THE PINAL COUNTY ASSESSOR'S OFFICE PURPOSES.