


SEE MAP 510-48_1

SEE MAP 510-53

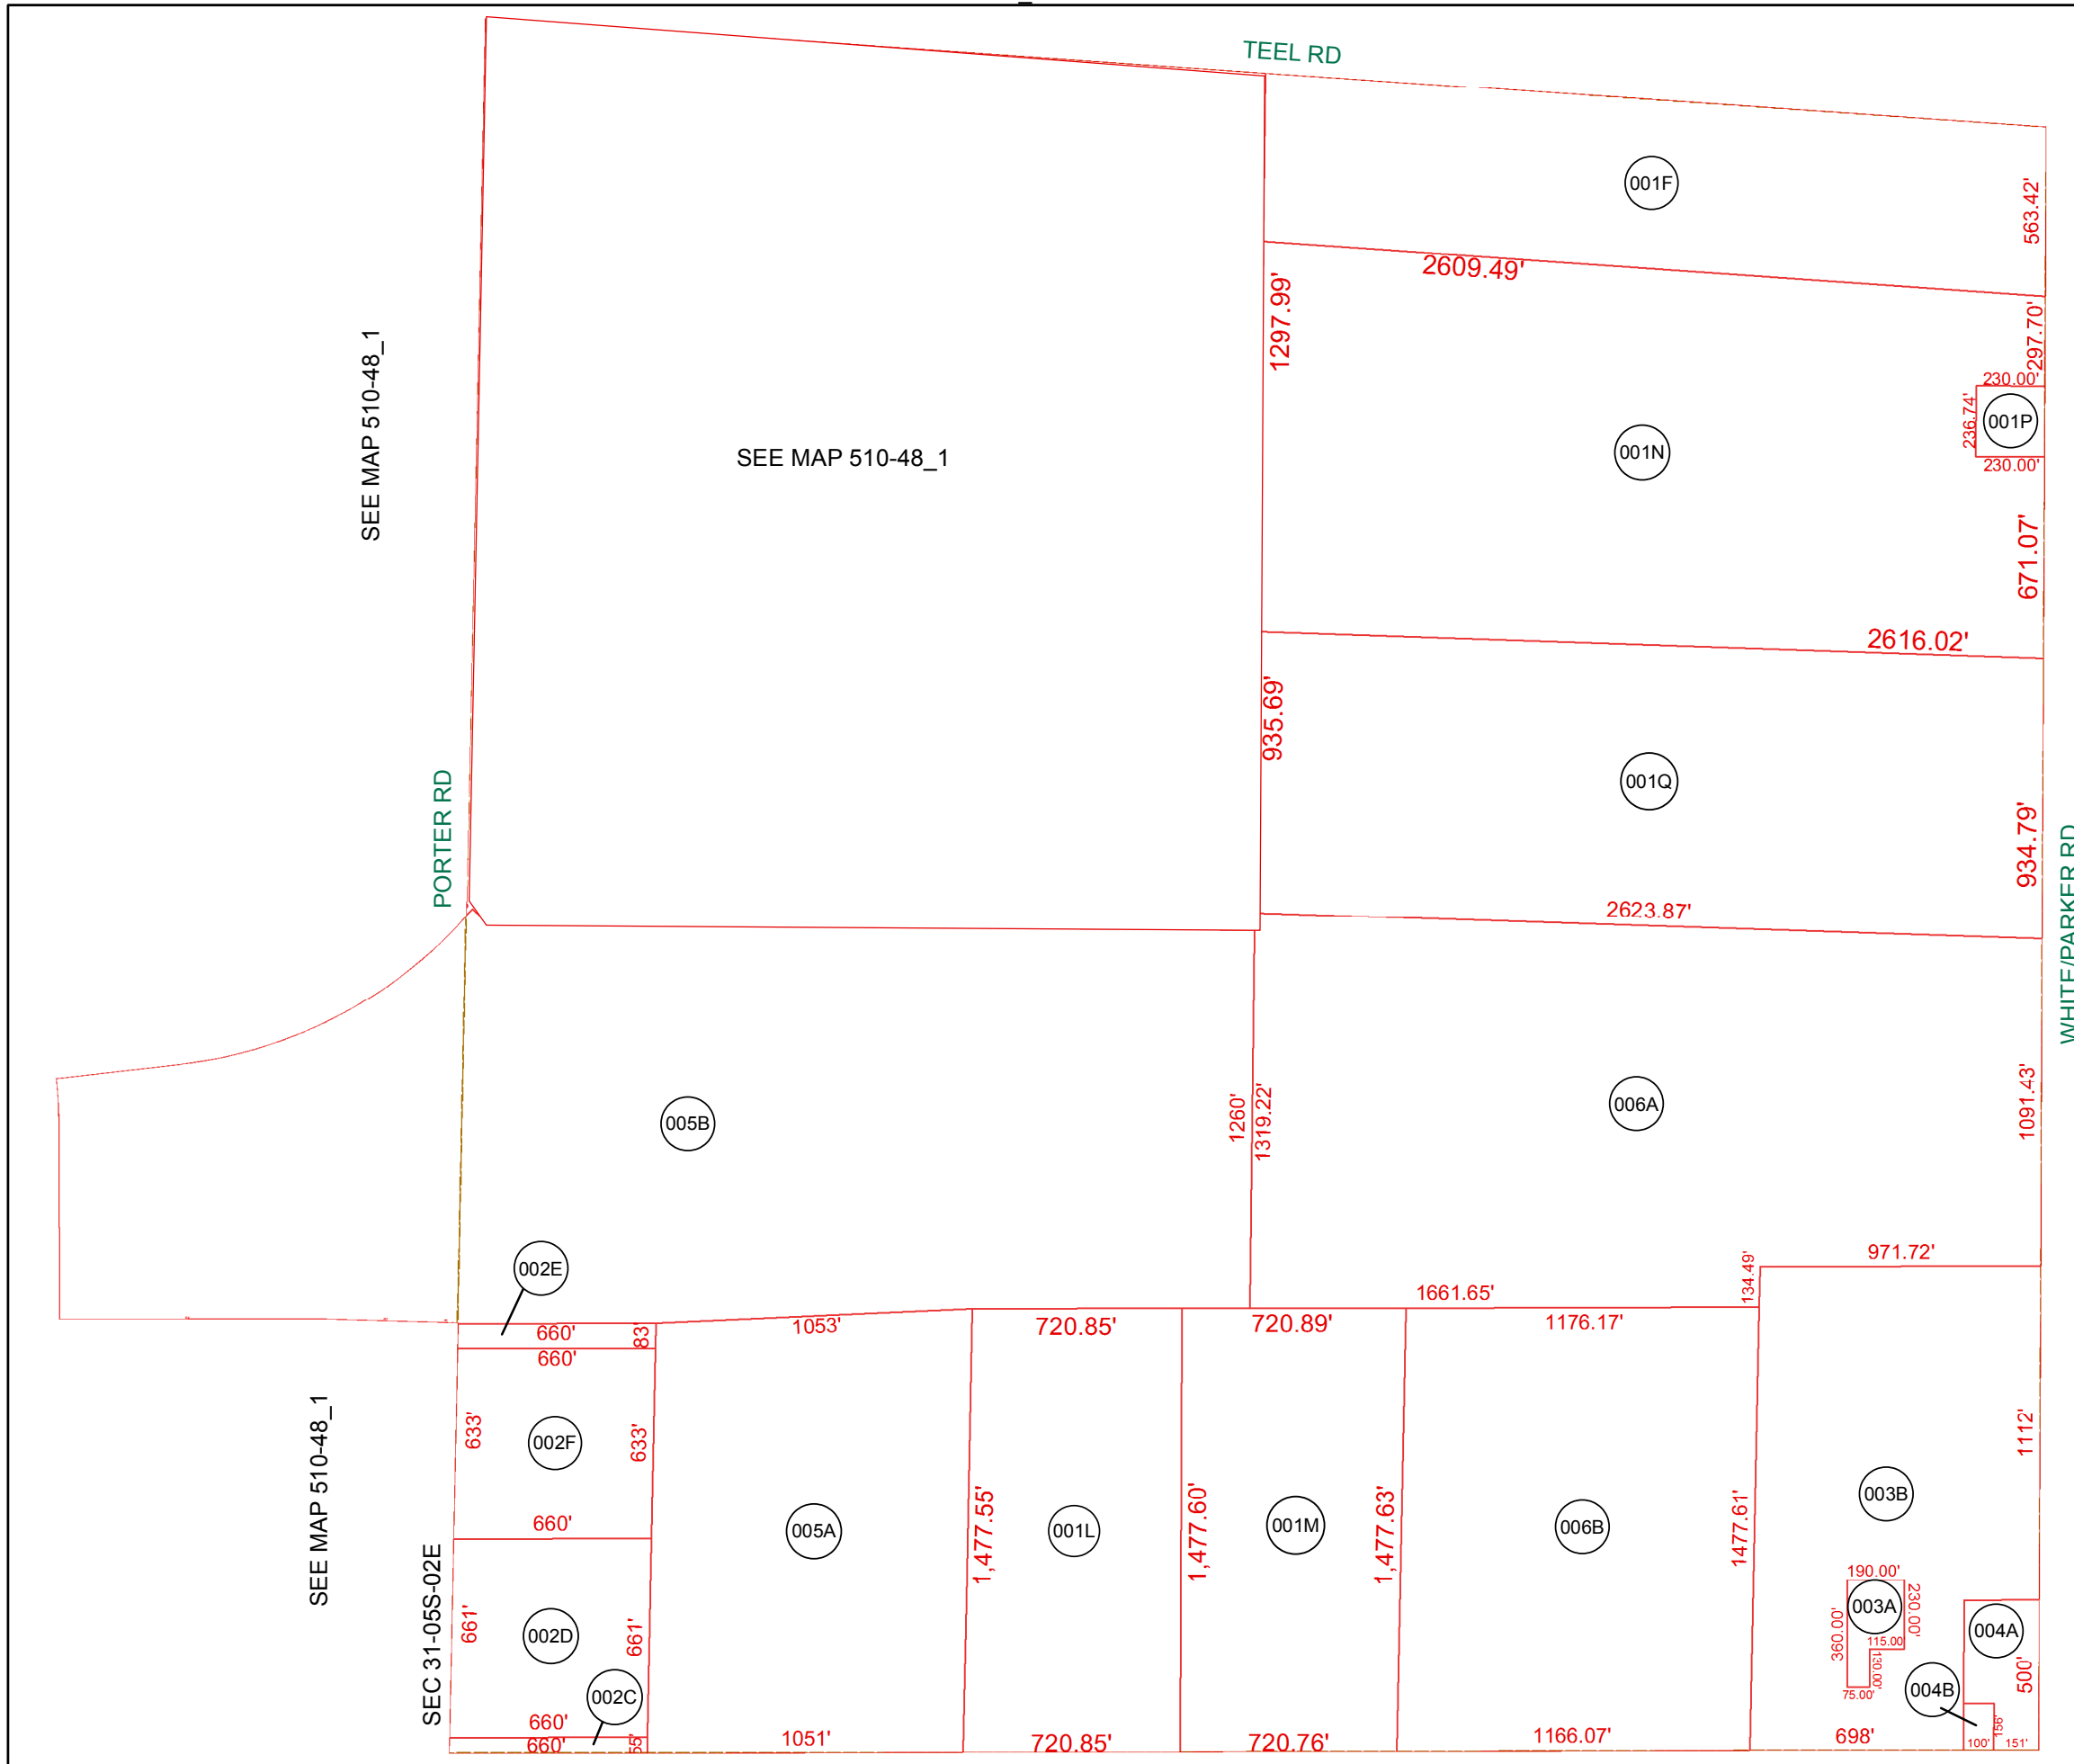


BOOK - MAP

510-57

SEC. 36 T.05S. R.03E.

LOCATION MAPS
R.E.

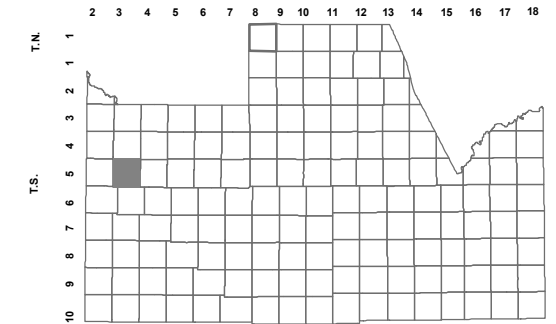

TOWNSHIP
FARRELL RD

6	5	4	3	2	1
7	8	9	10	11	12
18	17	16	15	14	13
19	20	21	22	23	24
30	29	28	27	26	25
31	32	33	34	35	36

SECTION
MILLER RD



Revised: 11/28/2018

By: **TH**



PINAL COUNTY

WIDE OPEN OPPORTUNITY

Pinal County Assessor

THIS MAP DOES NOT REPRESENT A SURVEY. NO LIABILITY IS ASSUMED FOR THE ACCURACY OF THE DATA DELINEATED HEREIN, EITHER EXPRESSED OR IMPLIED BY PINAL COUNTY OR ITS EMPLOYEES. THIS MAP IS COMPILED FROM OFFICIAL RECORDS, INCLUDING PLATS, SURVEYS, RECORDED DEEDS AND CONTRACTS, AND ONLY CONTAINS INFORMATION REQUIRED FOR THE PINAL COUNTY ASSESSOR'S OFFICE PURPOSES.

SEE MAP 510-48_1

SEE MAP 510-48_1

SEC 31-05S-02E

MILLER RD
SEE MAP 501-16

SEE MAP 502-06_1