

SEC. 26, TN.4S RG.3E

512-40_4

SEE MAP 510-24_2

HICKORY
PARCEL 4 AT GLENNWILDE


CAB E - SLD 182

THIS MAP IS FOR TAX PURPOSES ONLY.
THIS OFFICE WILL NOT ASSUME LIABILITY FOR
REPRESENTATION, MEASUREMENTS OR ACREAGE.

THE ORIGINAL PLAT OF THIS SUBDIVISION IS
ON FILE WITH THE PINAL COUNTY RECORDERS
OFFICE, FOR COMPLETE INFORMATION OF PLAT
AND CC&R's CALL (520) 868-7100.

CANCELED PARCEL #
510-24-001A


TRACTS UNDER PARCEL #
512-40-451

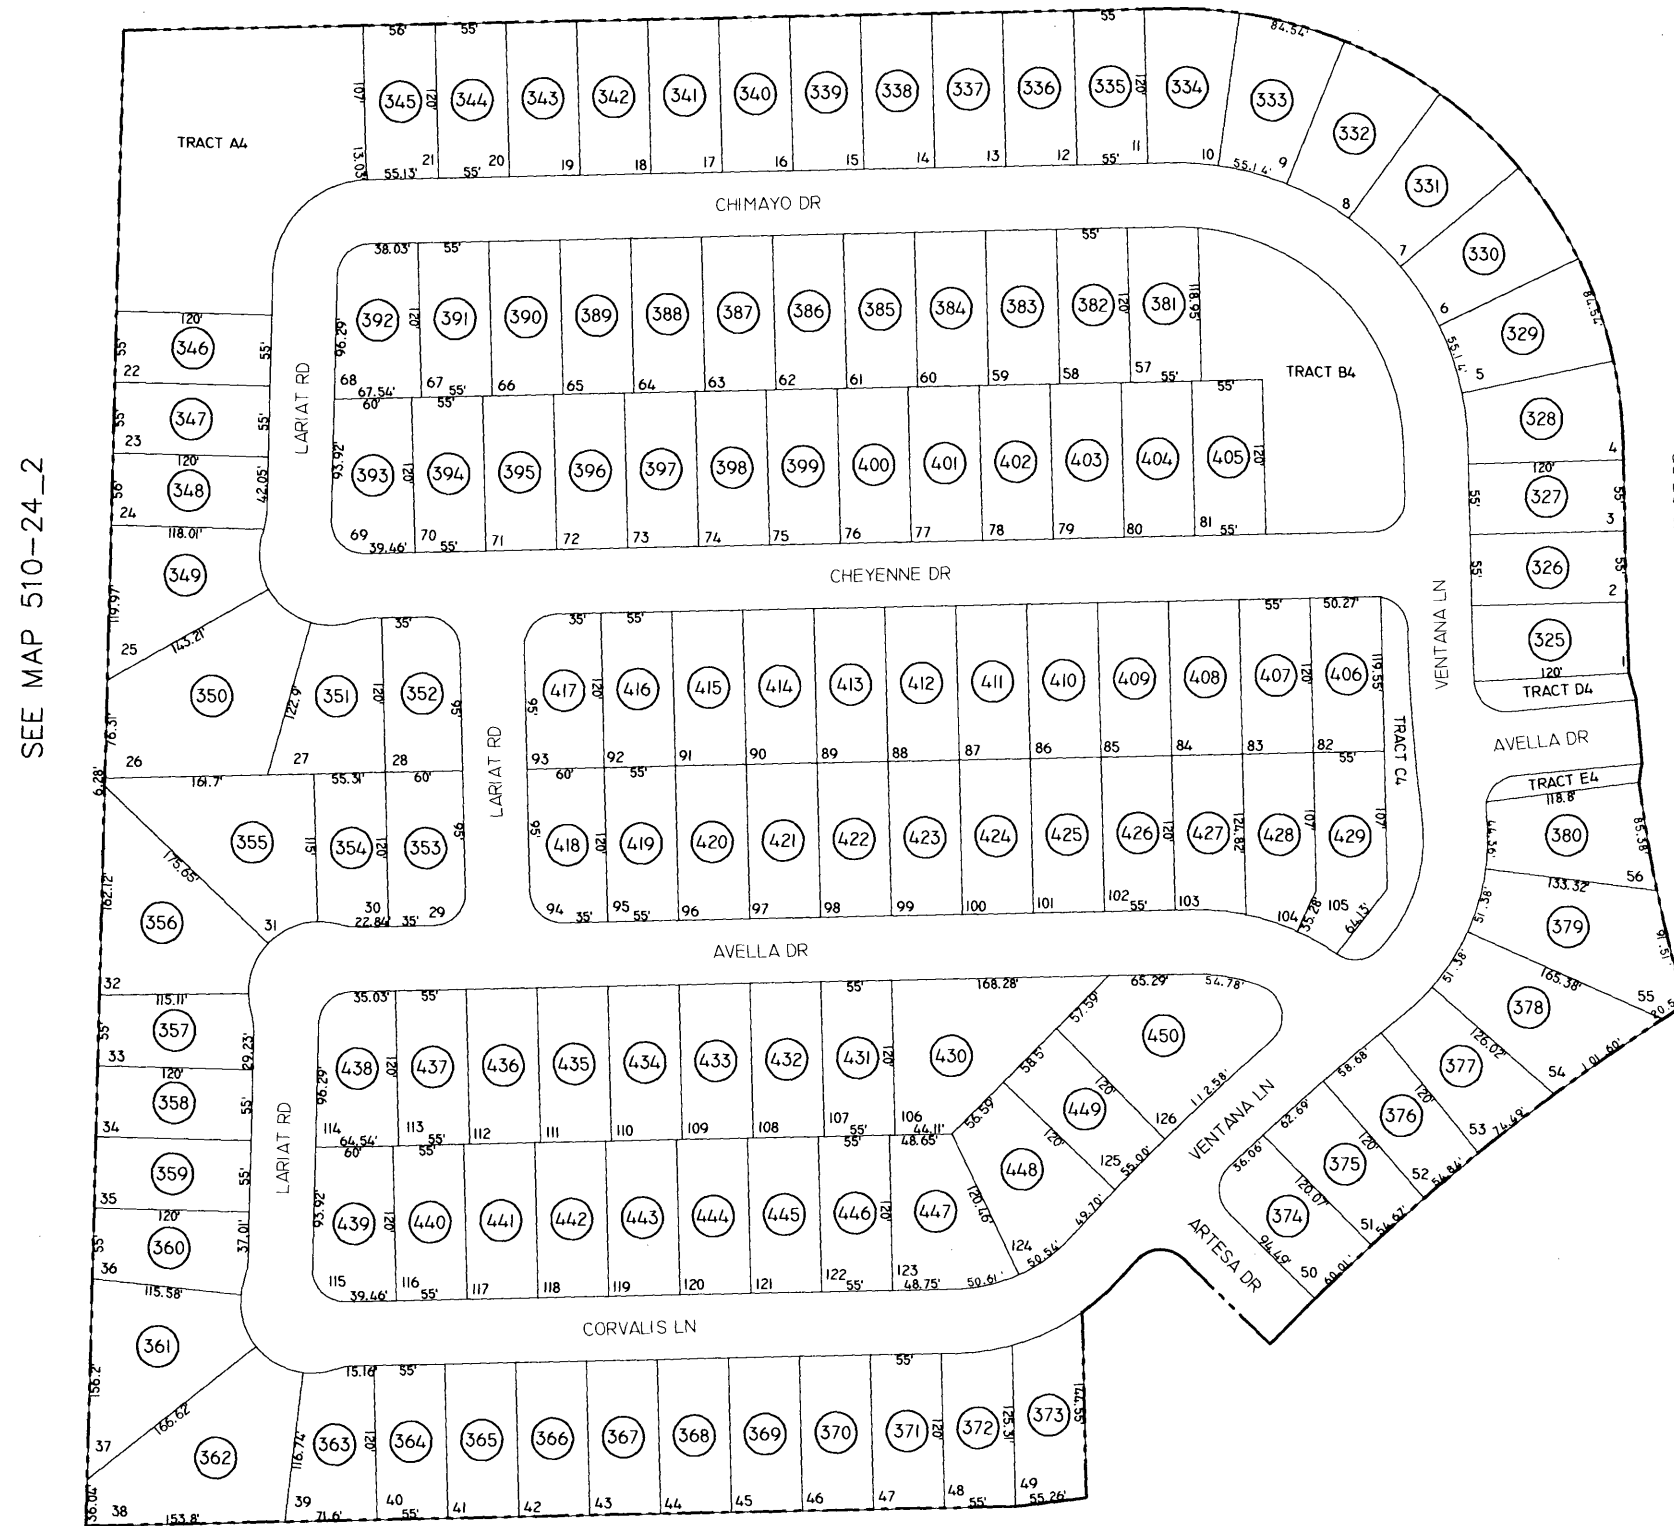

SEE MAP 510-24_2

SEE MAP 510-24_2

VICINITY MAP

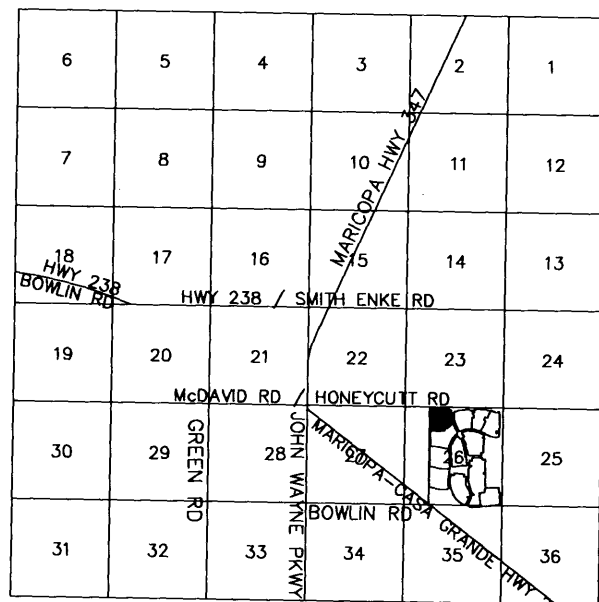

SEE MAP 512-40_5



SCALE: 1" = 150'

03-25-2005