


SEC. 14 TN.4S RG.3E

512-14
7/7

RANCHO EL DORADO
PH. 2 - PAR 24
CAB. D - SLD. 79

AREA CODE
2019

SPECIAL DISTRICTS
00000
00000

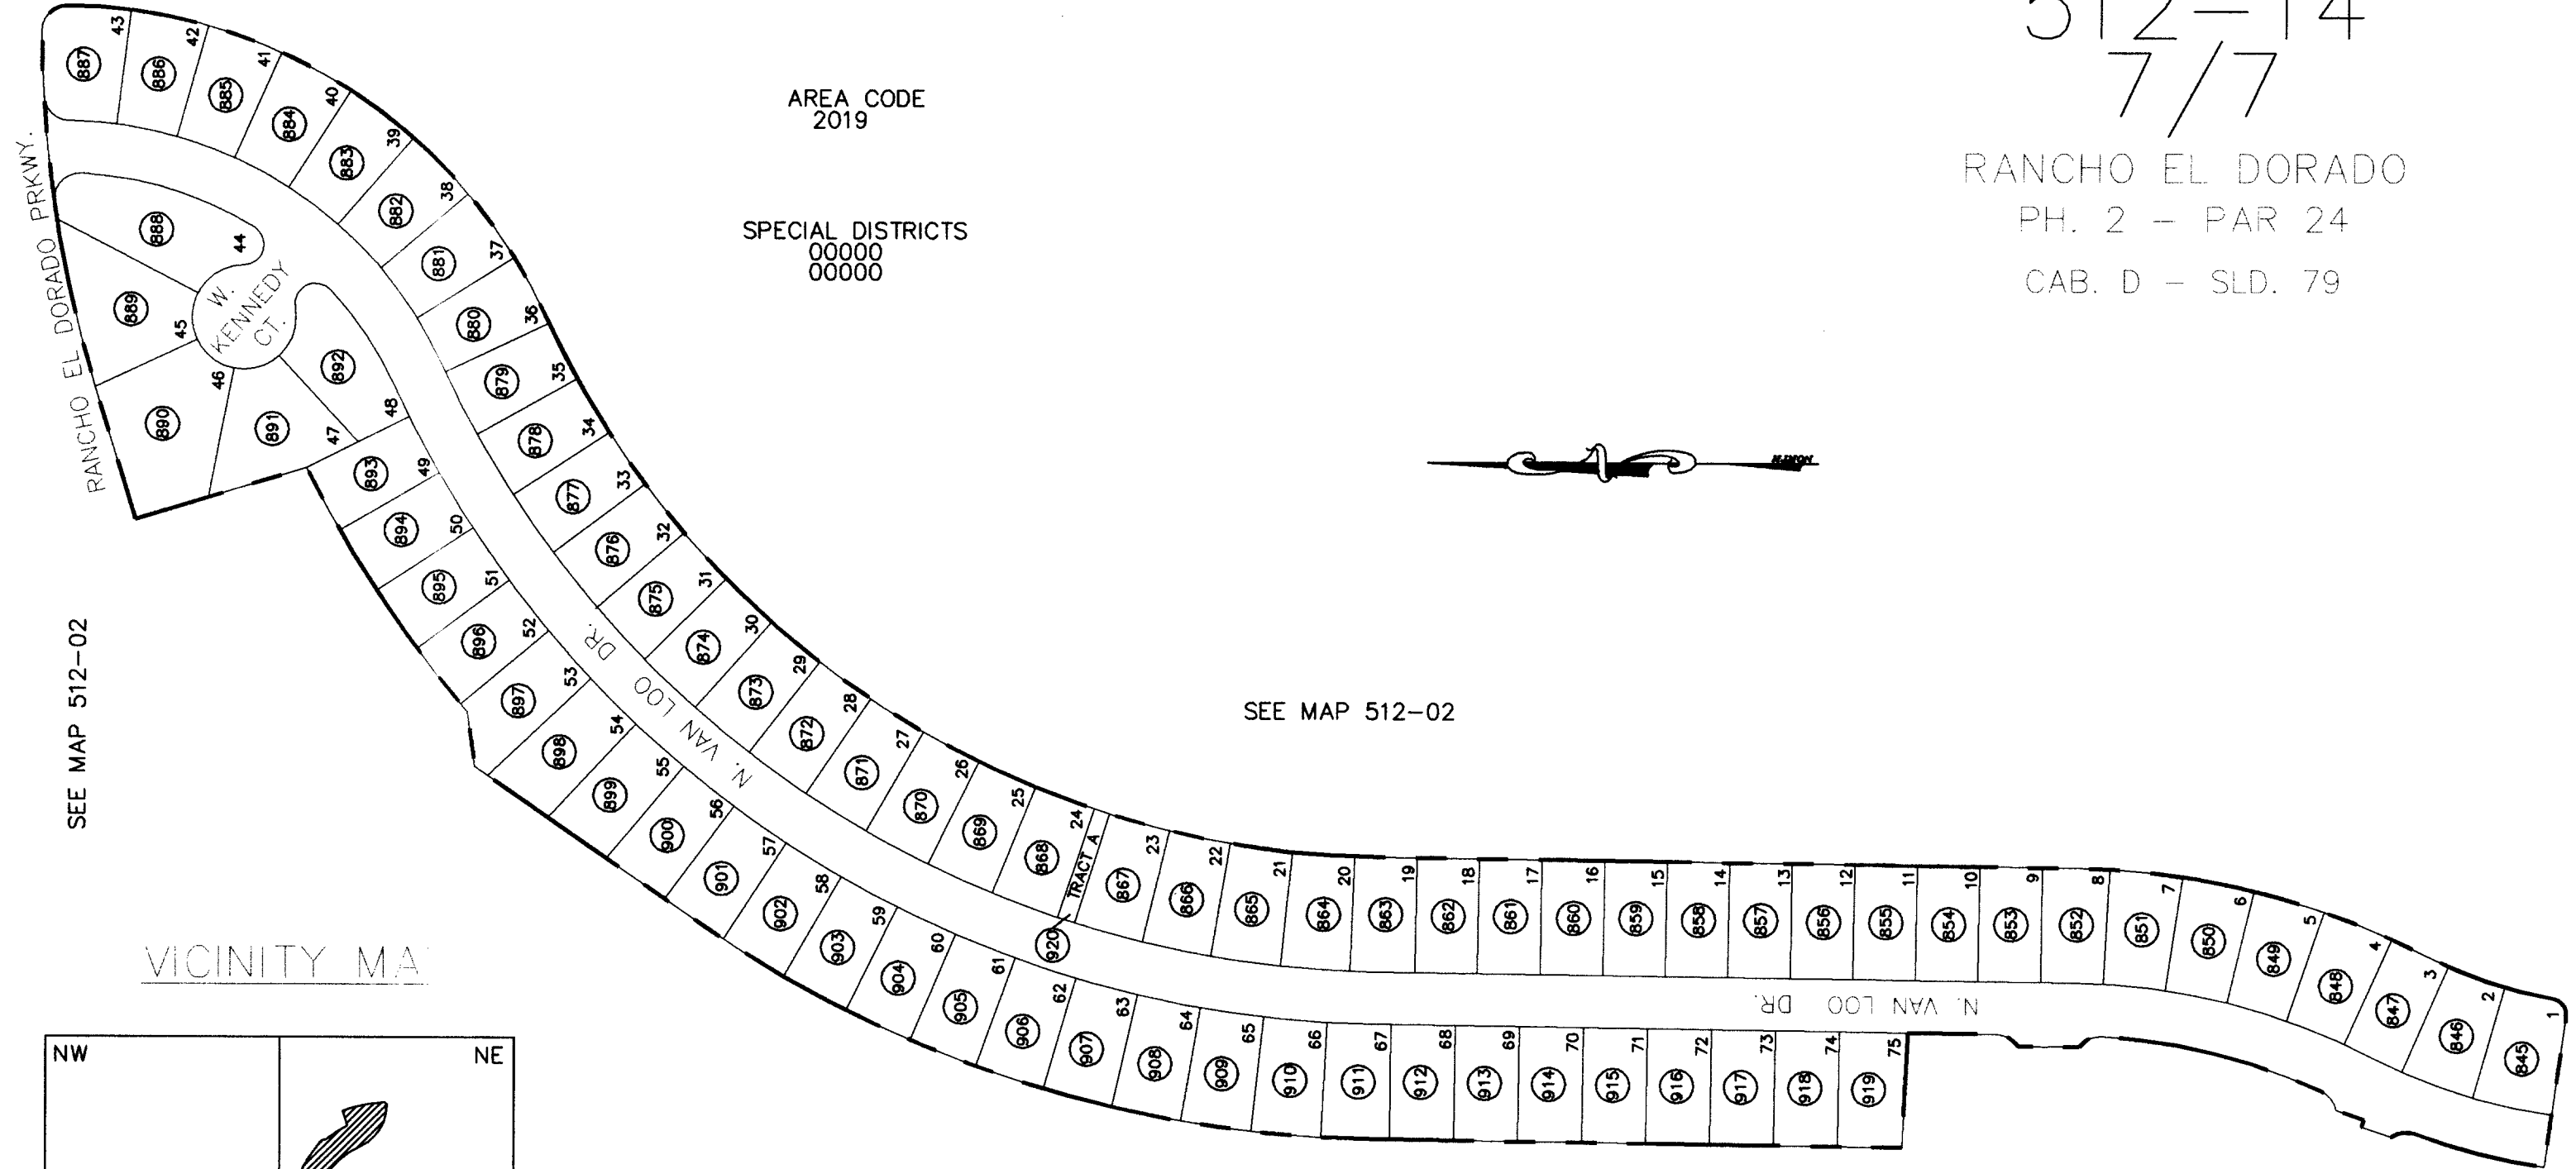


SEE MAP 512-02

SEE MAP 512-02

SEE MAP 512-14_1

VICINITY MAP

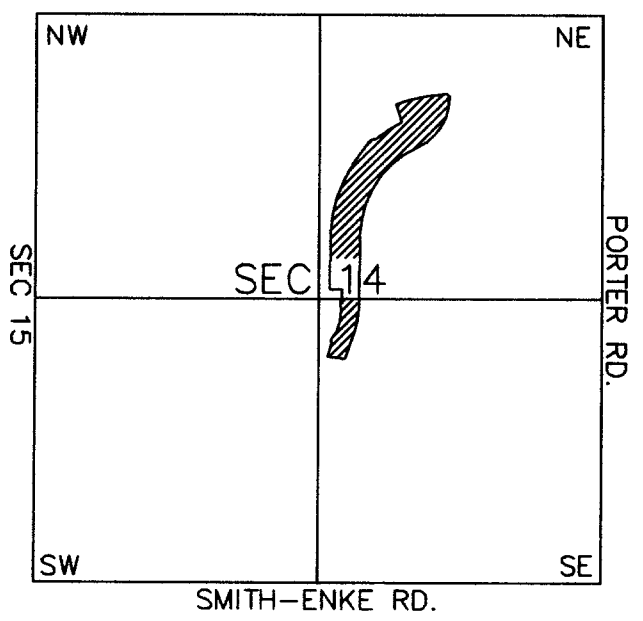

THIS MAP IS FOR TAX PURPOSES ONLY.
THIS OFFICE WILL NOT ASSUME LIABILITY FOR
REPRESENTATION, MEASUREMENTS OR ACREAGE.

THE ORIGINAL PLAT OF THIS SUBDIVISION IS
ON FILE WITH THE PINAL COUNTY RECORDERS
OFFICE, FOR COMPLETE INFORMATION OF PLAT
AND CC&R's CALL (520) 868-7100.

SCALE: 1" = 150'

08-24-2002

CANCELED PARCELS
512-02-001, 004B