


SEE MAP 512-07_4

SEE MAP 512-07_5

SEE MAP 512-11_5

SEE MAP 512-11_2

PROVINCE TRACTS:
 PROVINCE PHASE 1 TRACT A CAB D - SLD 186
 PROVINCE PHASE 2 TRACT A CAB F - SLD 038
 PROVINCE PCL-5B TRACTS A THRU H CAB D - SLD 187
 PCL-14 TRACTS A THRU G CAB F - SLD 056
 PCL-15 TRACTS A THRU D CAB F - SLD 057
 PCL-16 TRACTS A THRU D CAB F - SLD 058
 UNDER PARCEL
 512-11-687B

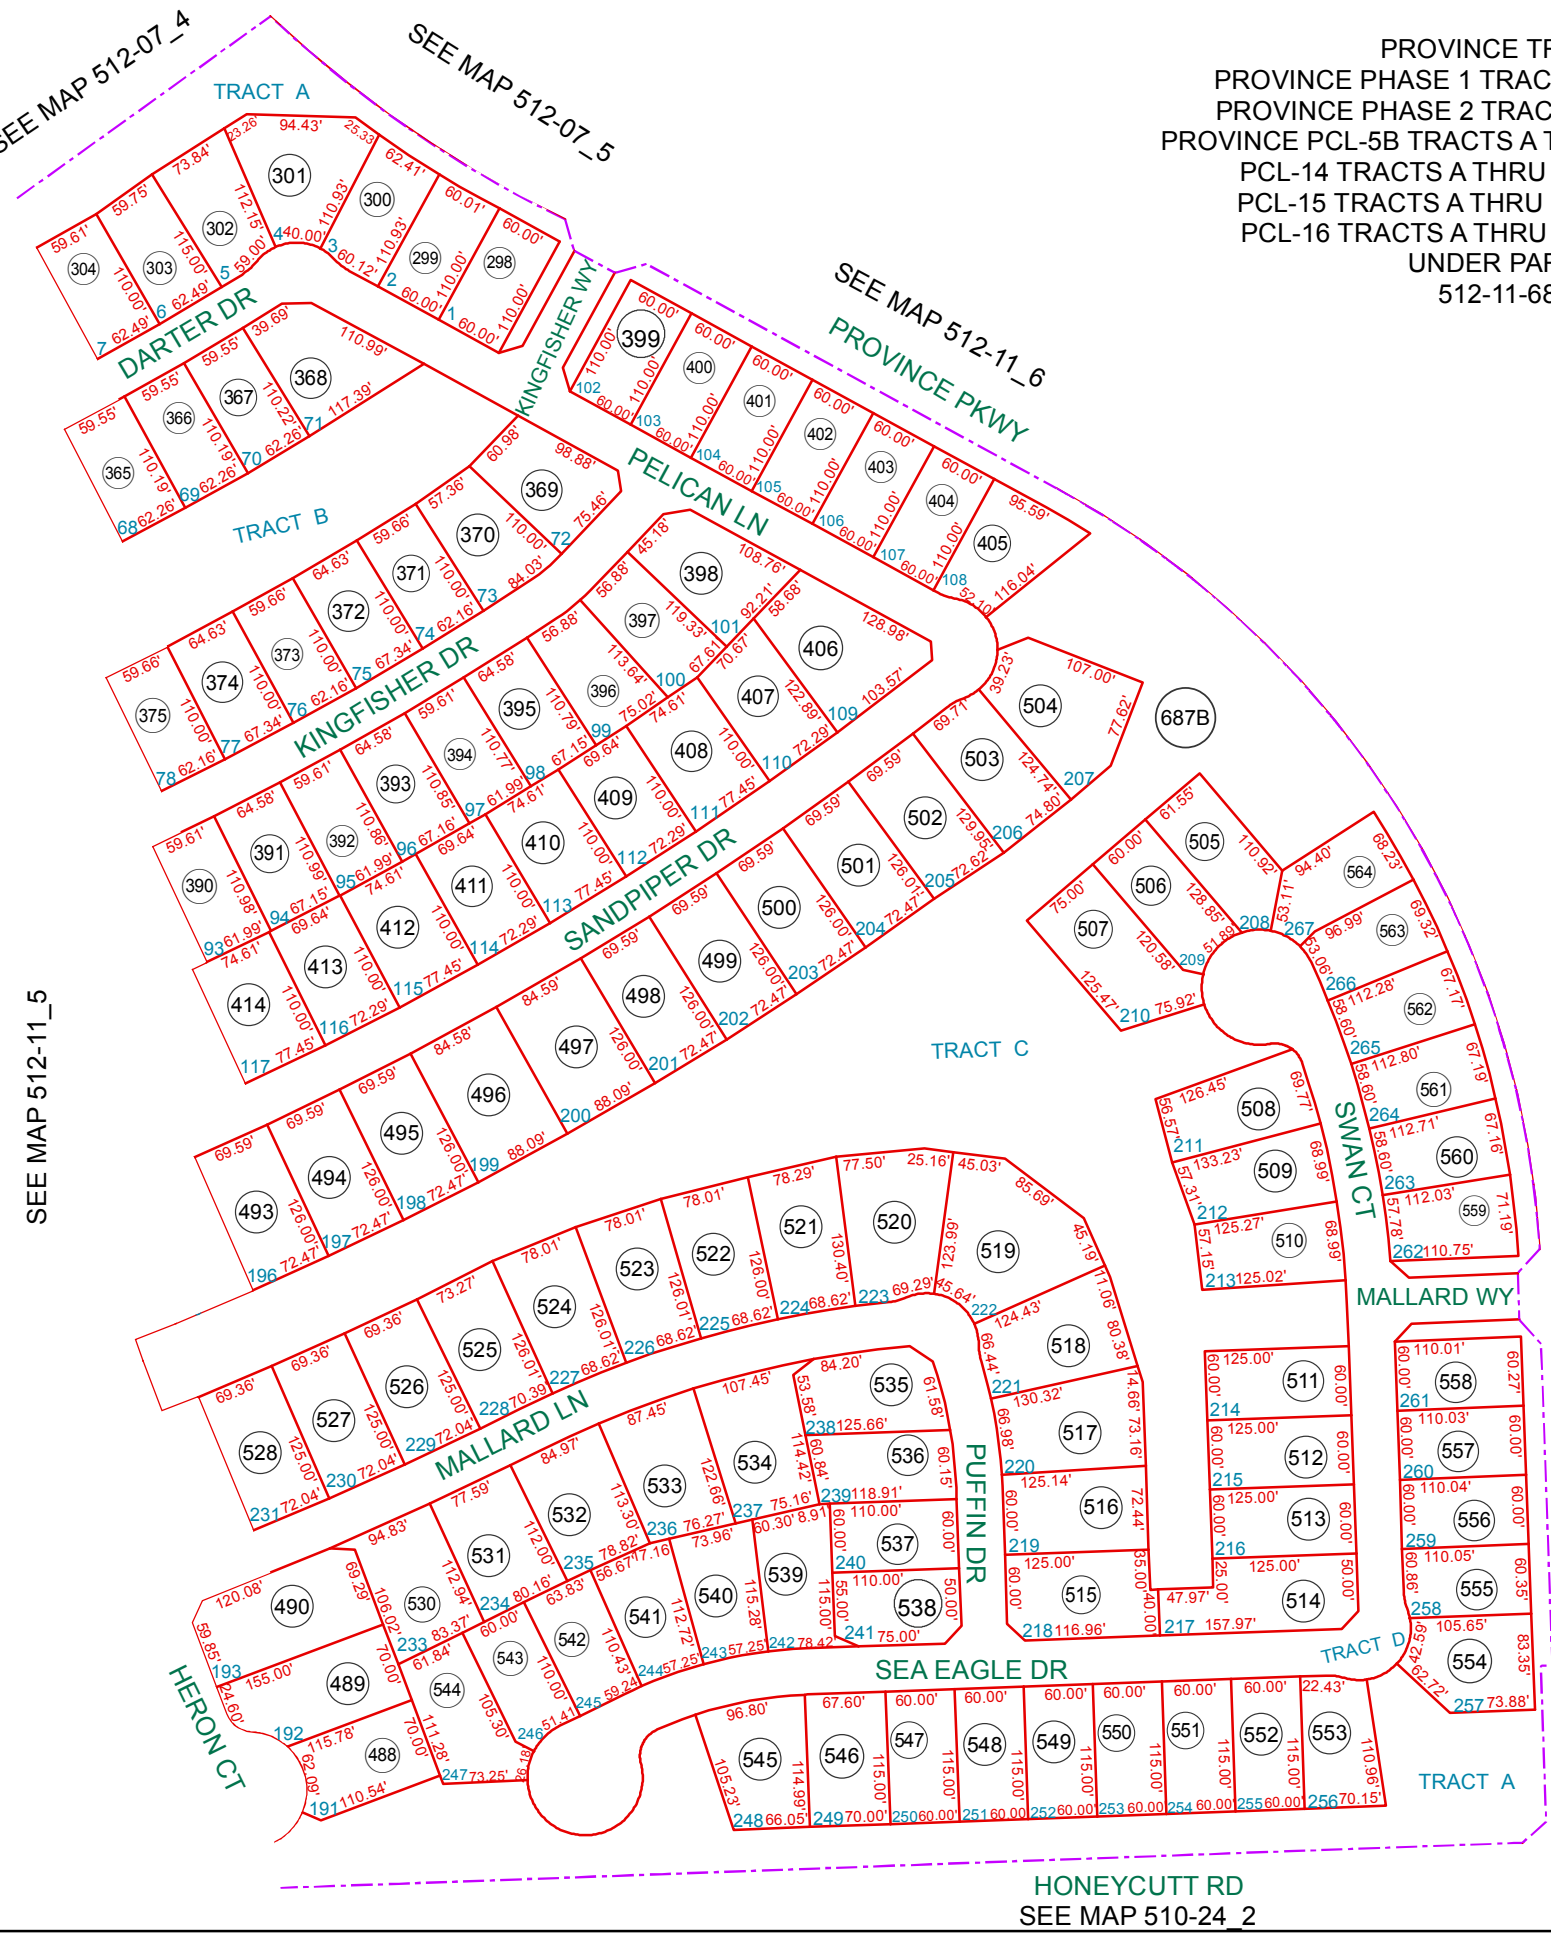


BOOK - MAP
512-11_4

SEC. 23 T.04S. R.03E.


**PROVINCE PARCEL 15:
 CAB F - SLD 057
 AFF. OF CORRECTION (LOTS 249 & 256):
 FEE # 2014-059771**

LOCATION MAPS
 R.E.

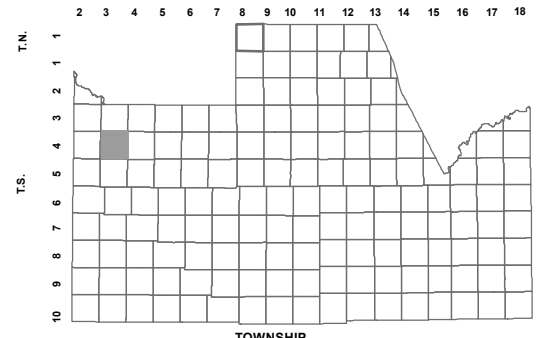

6	5	4	3	2	1
7	8	9	10	11	12
18	17	16	15	14	13
19	20	21	22	23	24
30	29	28	27	26	25
31	32	33	34	35	36

SECTION

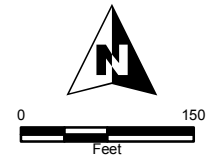

Revised: 12/3/2014
 By: MBG



PINAL COUNTY
wide open opportunity

Pinal County Assessor

THIS MAP DOES NOT REPRESENT A SURVEY. NO LIABILITY IS ASSUMED FOR THE ACCURACY OF THE DATA DELINEATED HEREIN, EITHER EXPRESSED OR IMPLIED BY PINAL COUNTY OR ITS EMPLOYEES. THIS MAP IS COMPILED FROM OFFICIAL RECORDS, INCLUDING PLATS, SURVEYS, RECORDED DEEDS AND CONTRACTS, AND ONLY CONTAINS INFORMATION REQUIRED FOR THE PINAL COUNTY ASSESSOR'S OFFICE PURPOSES.