


PALO BREA
CAB E - SLD 196

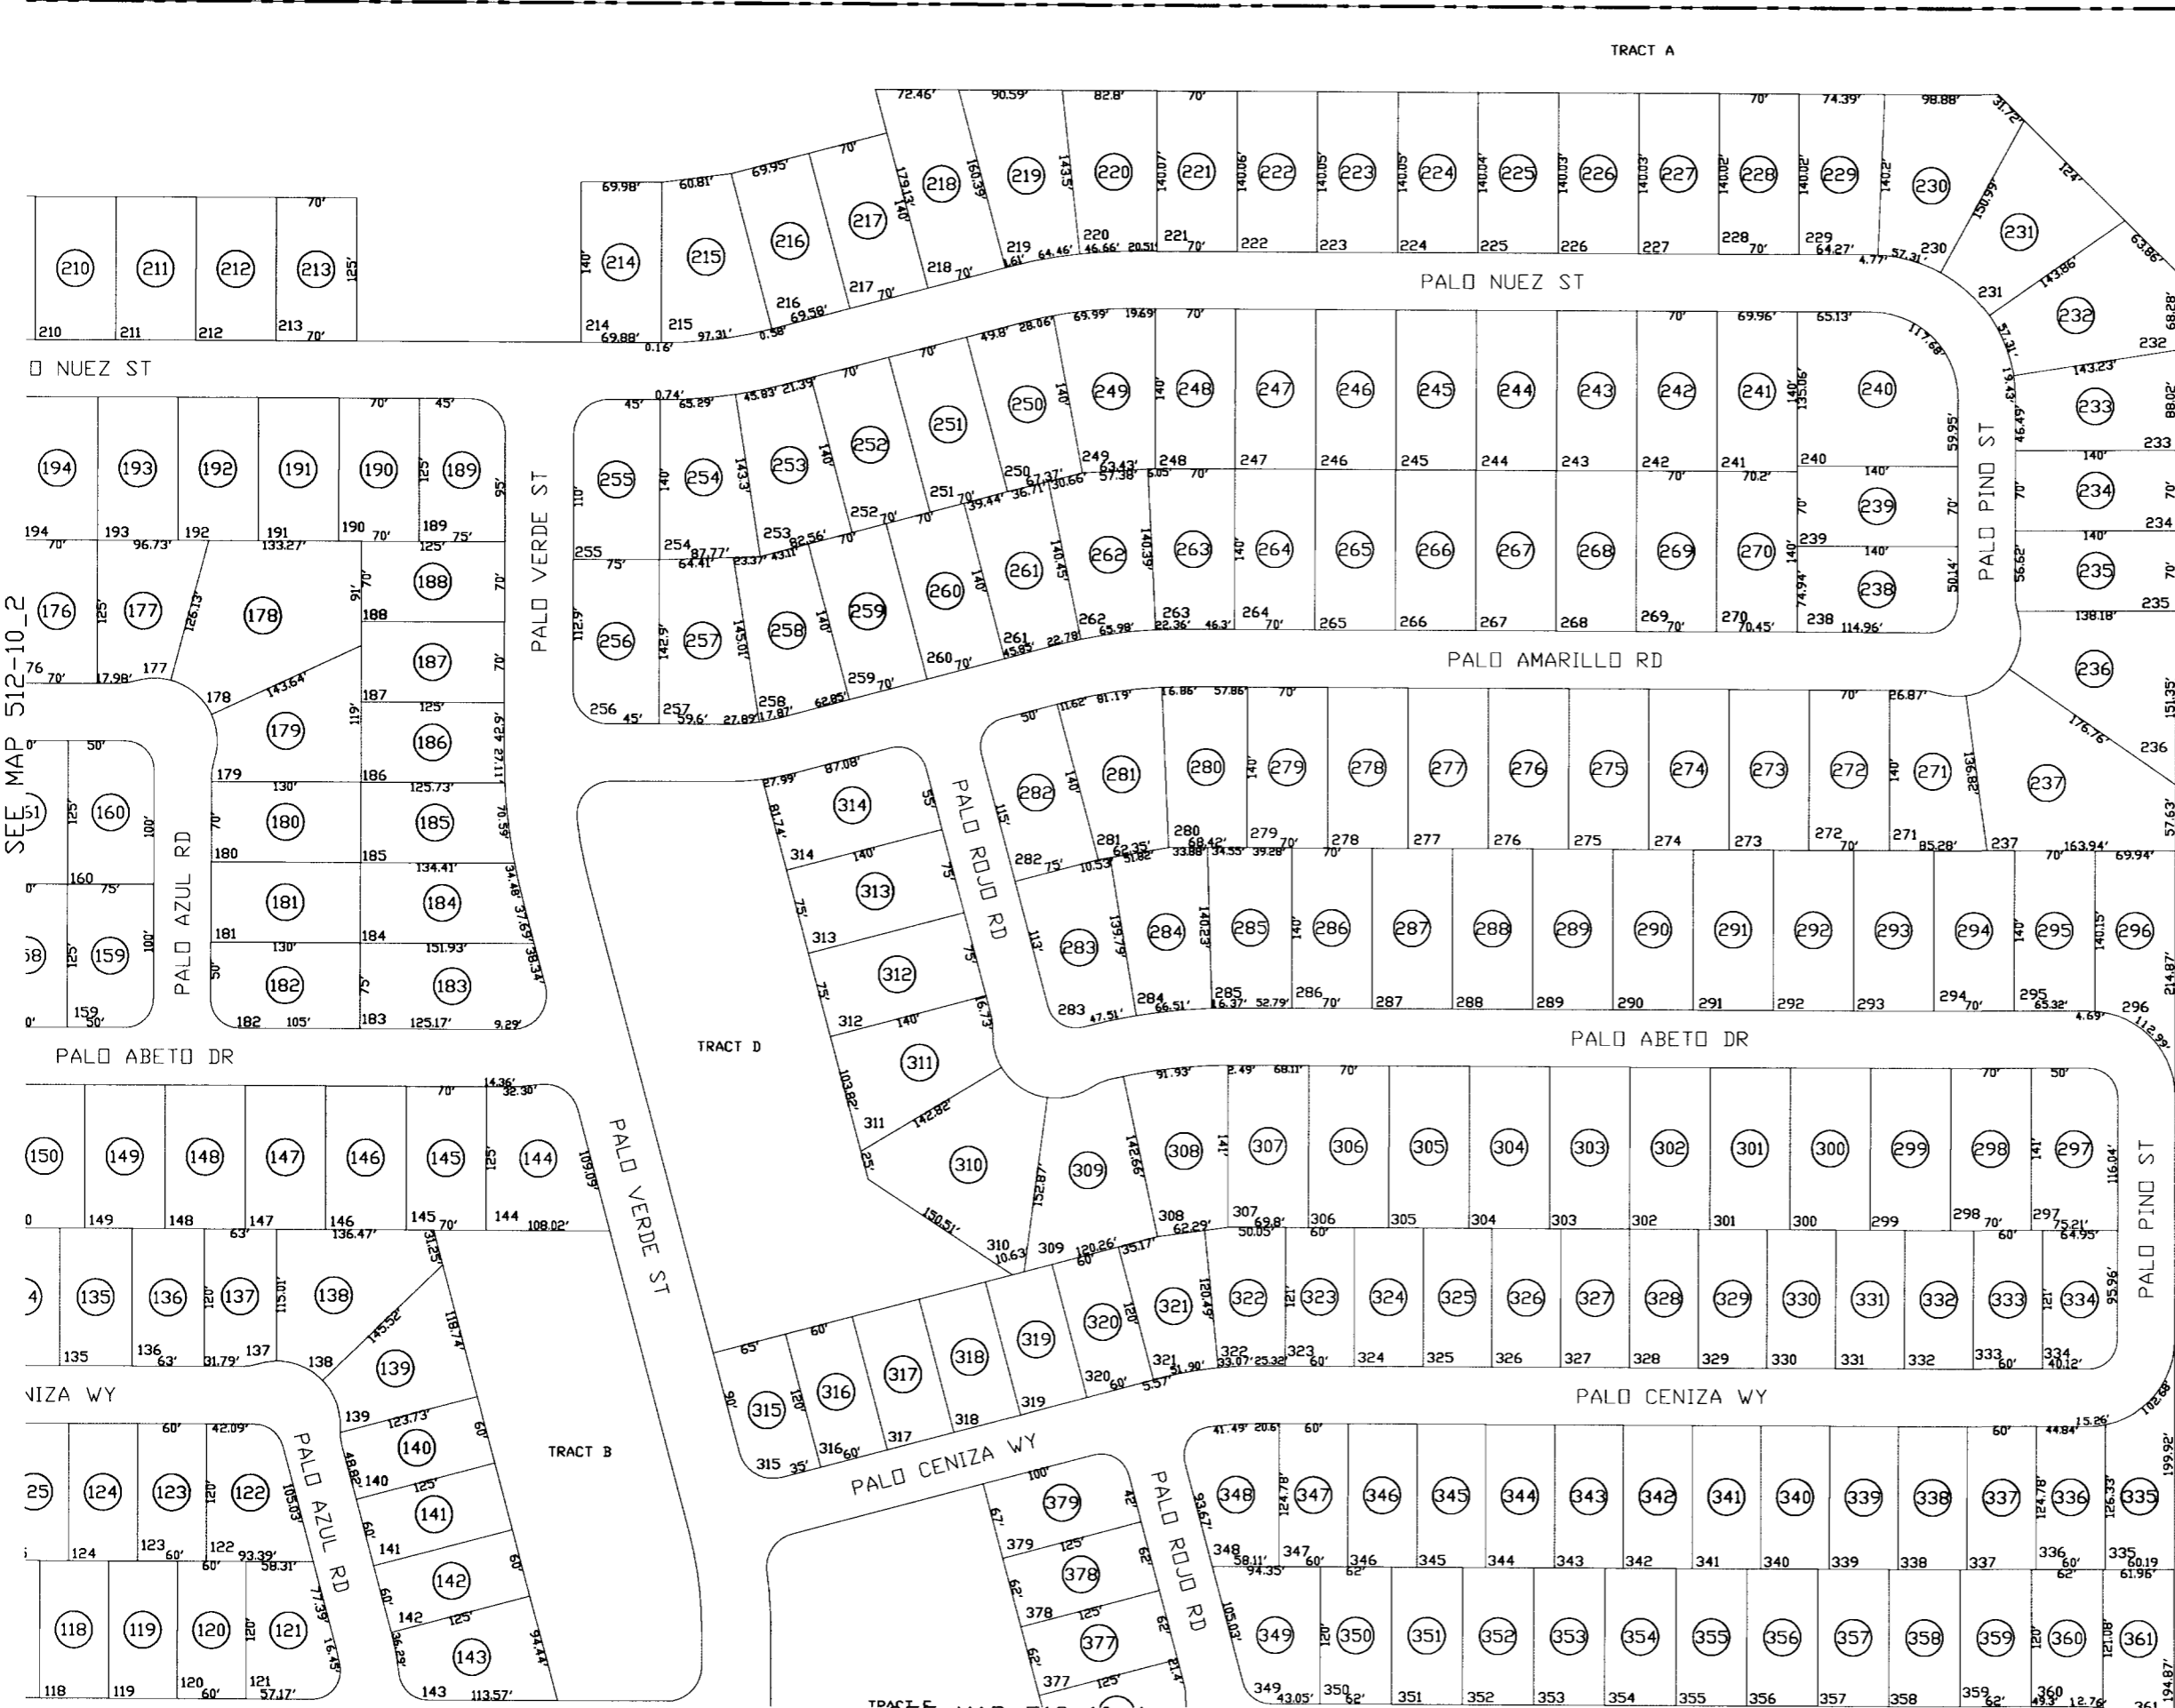

TRACTS UNDER PARCEL #
512-10-526

SCALE: 1" = 150'


06-28-2005

THIS MAP IS FOR TAX PURPOSES ONLY.
THIS OFFICE WILL NOT ASSUME LIABILITY FOR
REPRESENTATION, MEASUREMENTS OR ACREAGE.

THE ORIGINAL PLAT OF THIS SUBDIVISION IS
ON FILE WITH THE PINAL COUNTY RECORDERS
OFFICE, FOR COMPLETE INFORMATION OF PLAT
AND CC&R'S CALL (520) 868-7100.

PARCELS CANCELED
510-12-015B, 015C, 015E

VICINITY MAP

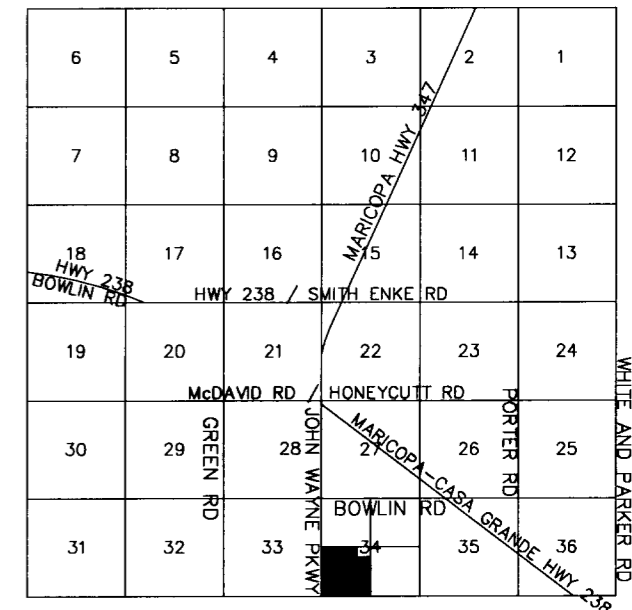

SEE MAP 510-12_1

SEE MAP 512-10-2

SEE MAP 512-10_4